


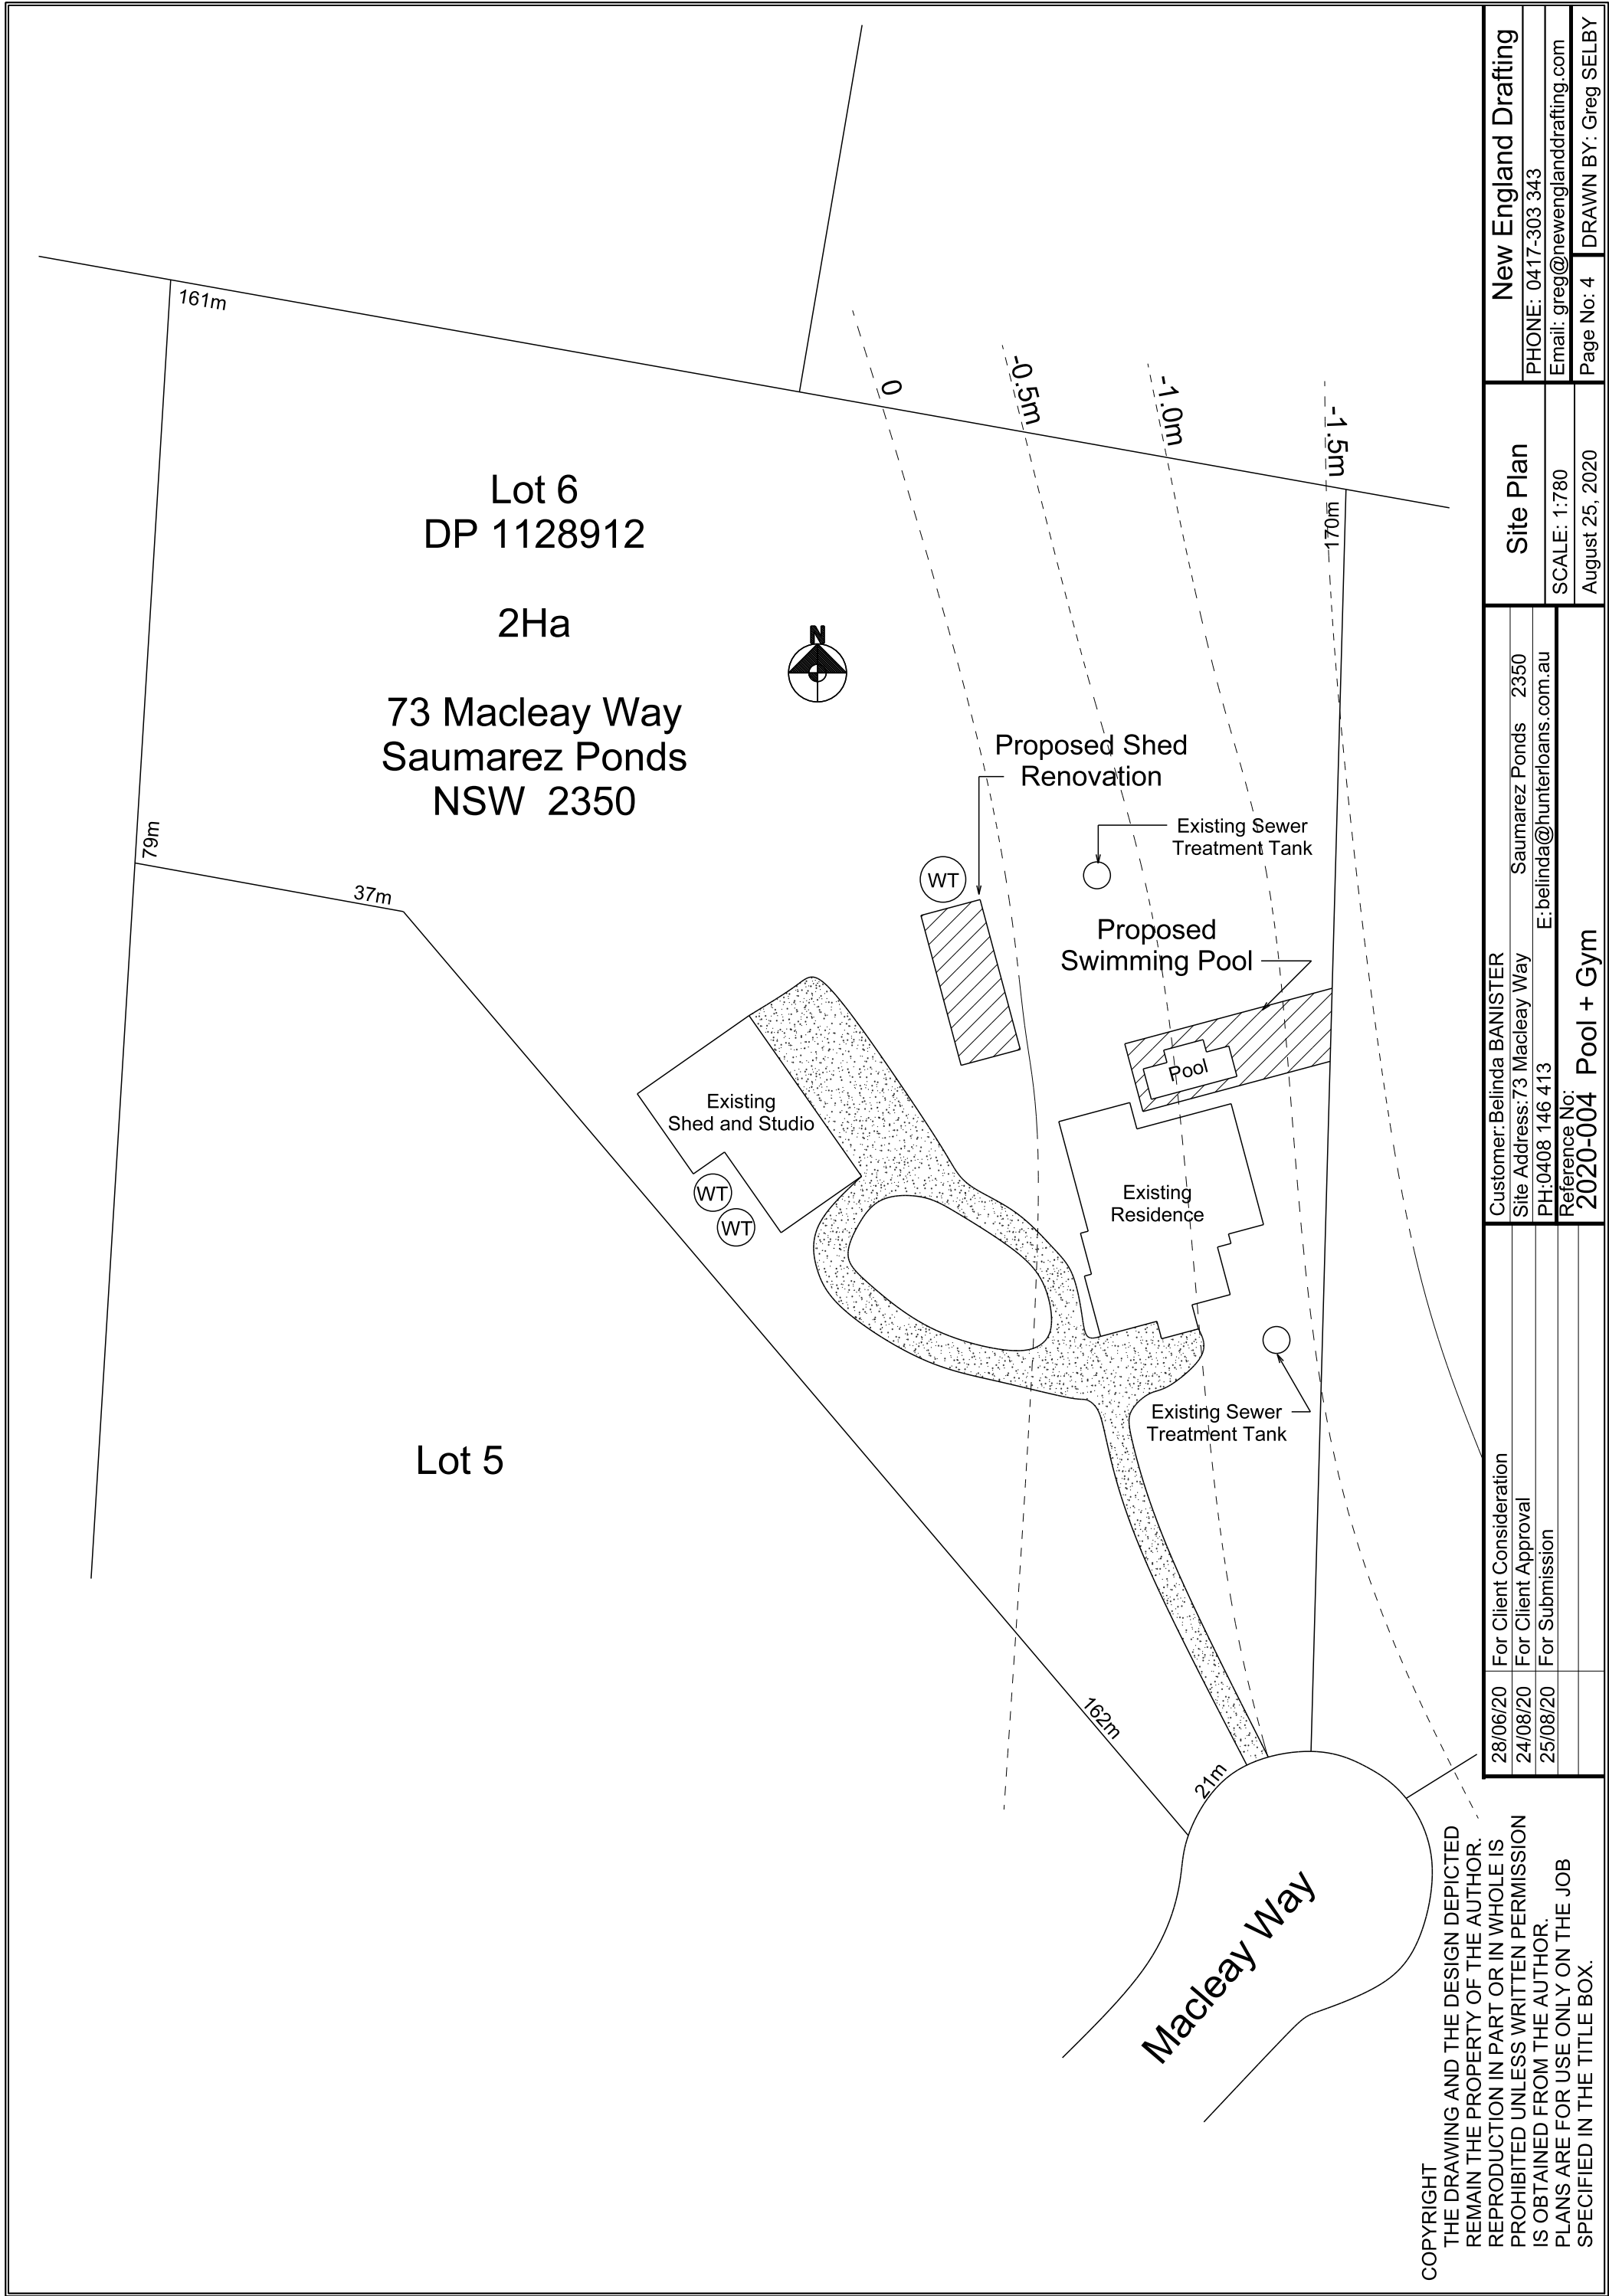

28/06/20	For Client Consideration	Customer: Belinda BANISTER	Site Address: 73 Macleay Way	Saumarez Ponds	2350	New England Drafting
24/08/20	For Client Approval	PH: 0408 146 413	E: belinda@hunterloans.com.au			
25/08/20	For Submission	Reference No:				
		2020-004	Pool + Gym			
						Site Plan
						SCALE: 1:780
						Page No: 4
						August 25, 2020
						PHONE: 0417-303 343
						Email: greg@newenglanddrafting.com
						DRAWN BY: Greg SELBY