




E-01 north-west elevation  
1:75

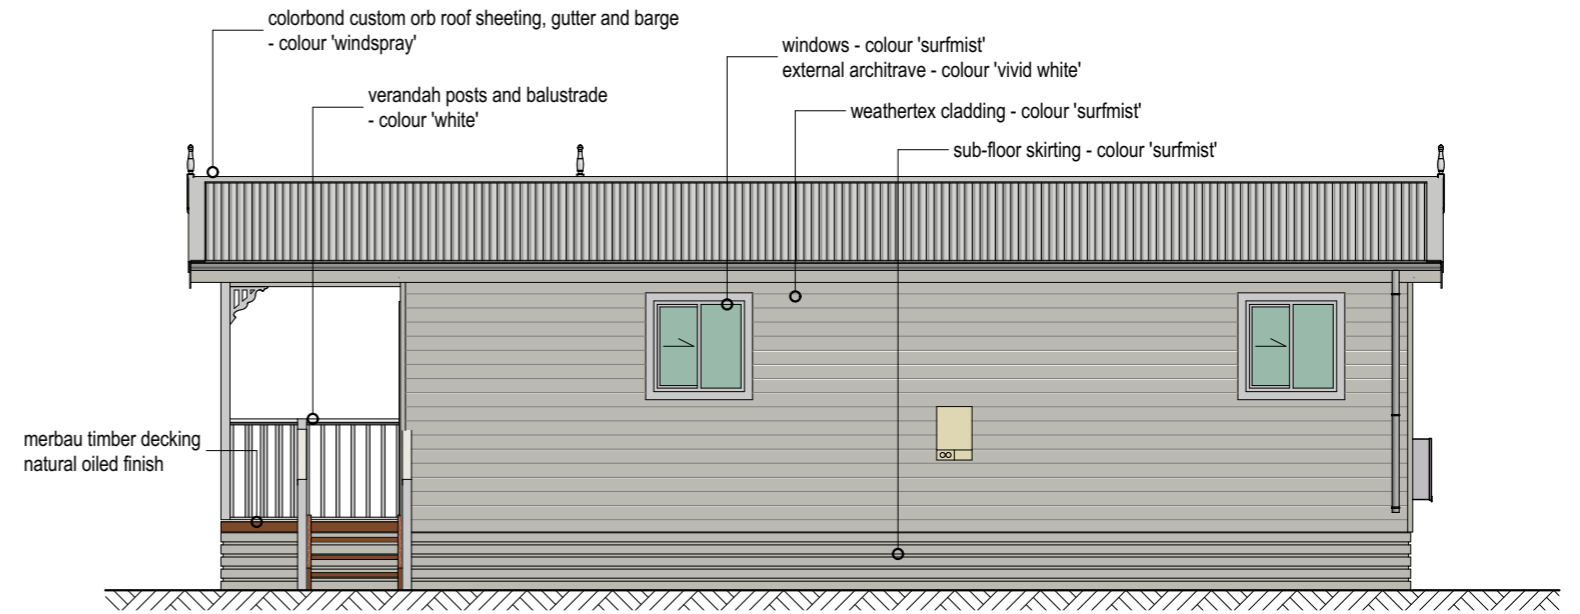

E-02 south-west elevation  
1:75

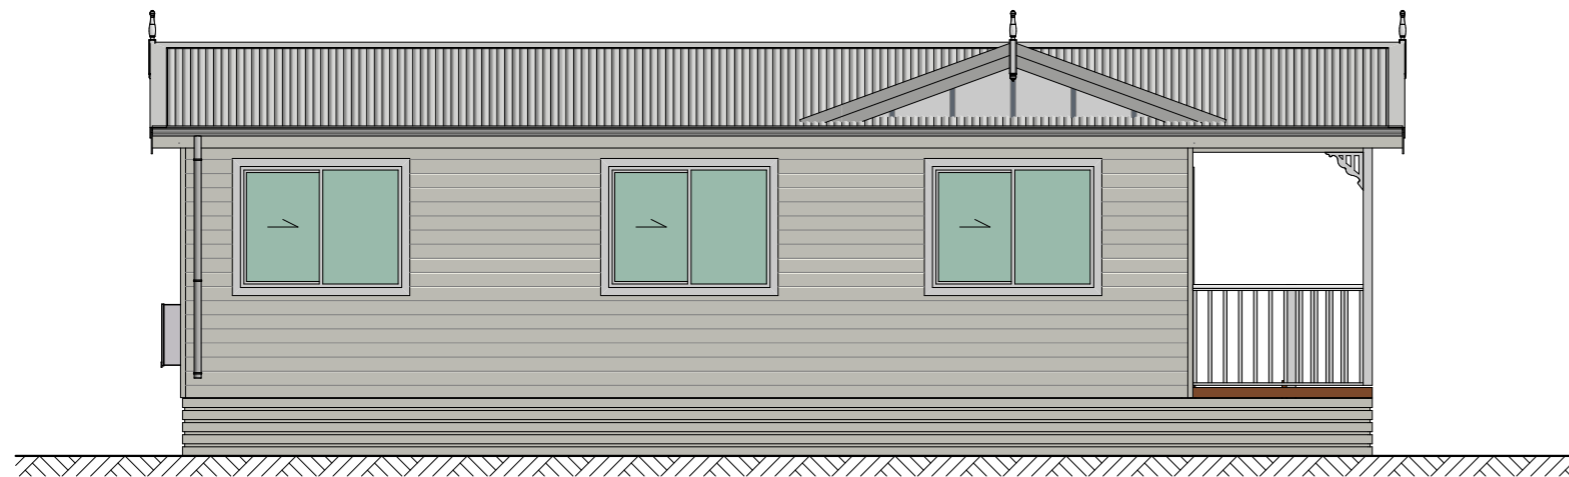

E-03 north-east elevation  
1:75

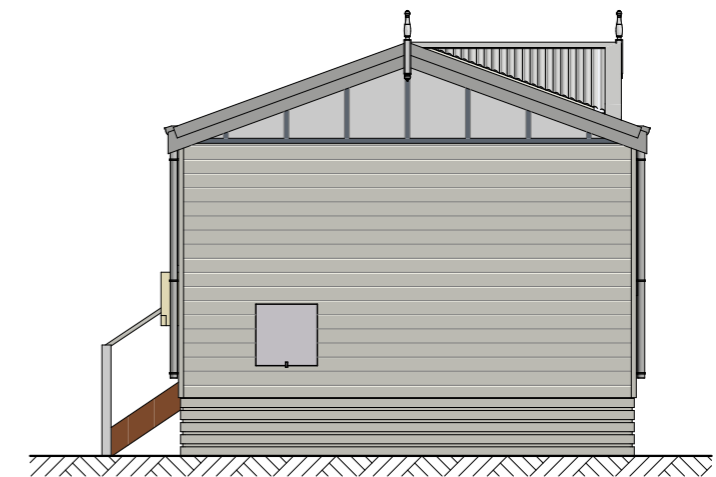

E-04 south-east elevation  
1:75

glazing schedule

window	W1	W2	W3	W4	W5	W6
type	Sliding Window	Sliding Window	Sliding Door	Sliding Window	Sliding Window	Sliding Window
glazing	Obsc. Glass	Clear Glass	Clear Glass	Clear Glass	Clear Glass	Clear Glass
height	900	900	2,082	1,200	1,200	1,200
width	900	900	1,810	1,600	1,600	1,600
qty	1	1	1	1	1	1
ext view						



These drawings are protected by copyright and remain the property of Uniplan Group. They may not be reproduced or copied without permission of Uniplan Group. All site dimensions are to be verified and confirmed by the client prior to the commencement of works. These plans may include optional extras for presentation purposes. Please refer to proposal for inclusions.

AUSTRALIA  
22 Myrtle Drive | Armidale NSW 2350  
PO Box 5004 | Armidale NSW 2350  
t: + 61 2 6773 8500 | f: +61 2 6773 8555  
FREECALL: 1800 UNIPLAN  
www.uniplangroup.co | e: sales.au@uniplangroup.co

client:  
**Greg Constantine**

project:  
proposed Merinda Villa  
address:  
105 Marble Hill Road, Armidale NSW 2350  
Lot 110 DP 1002332

design by: Ken Mair

drawn by: kcm

scale: 1:75, 1:2 on A3

date: 01-Dec-20

elevations

job no:

3401-1H

sheet no:

-3