


KALINOWSKI LANE

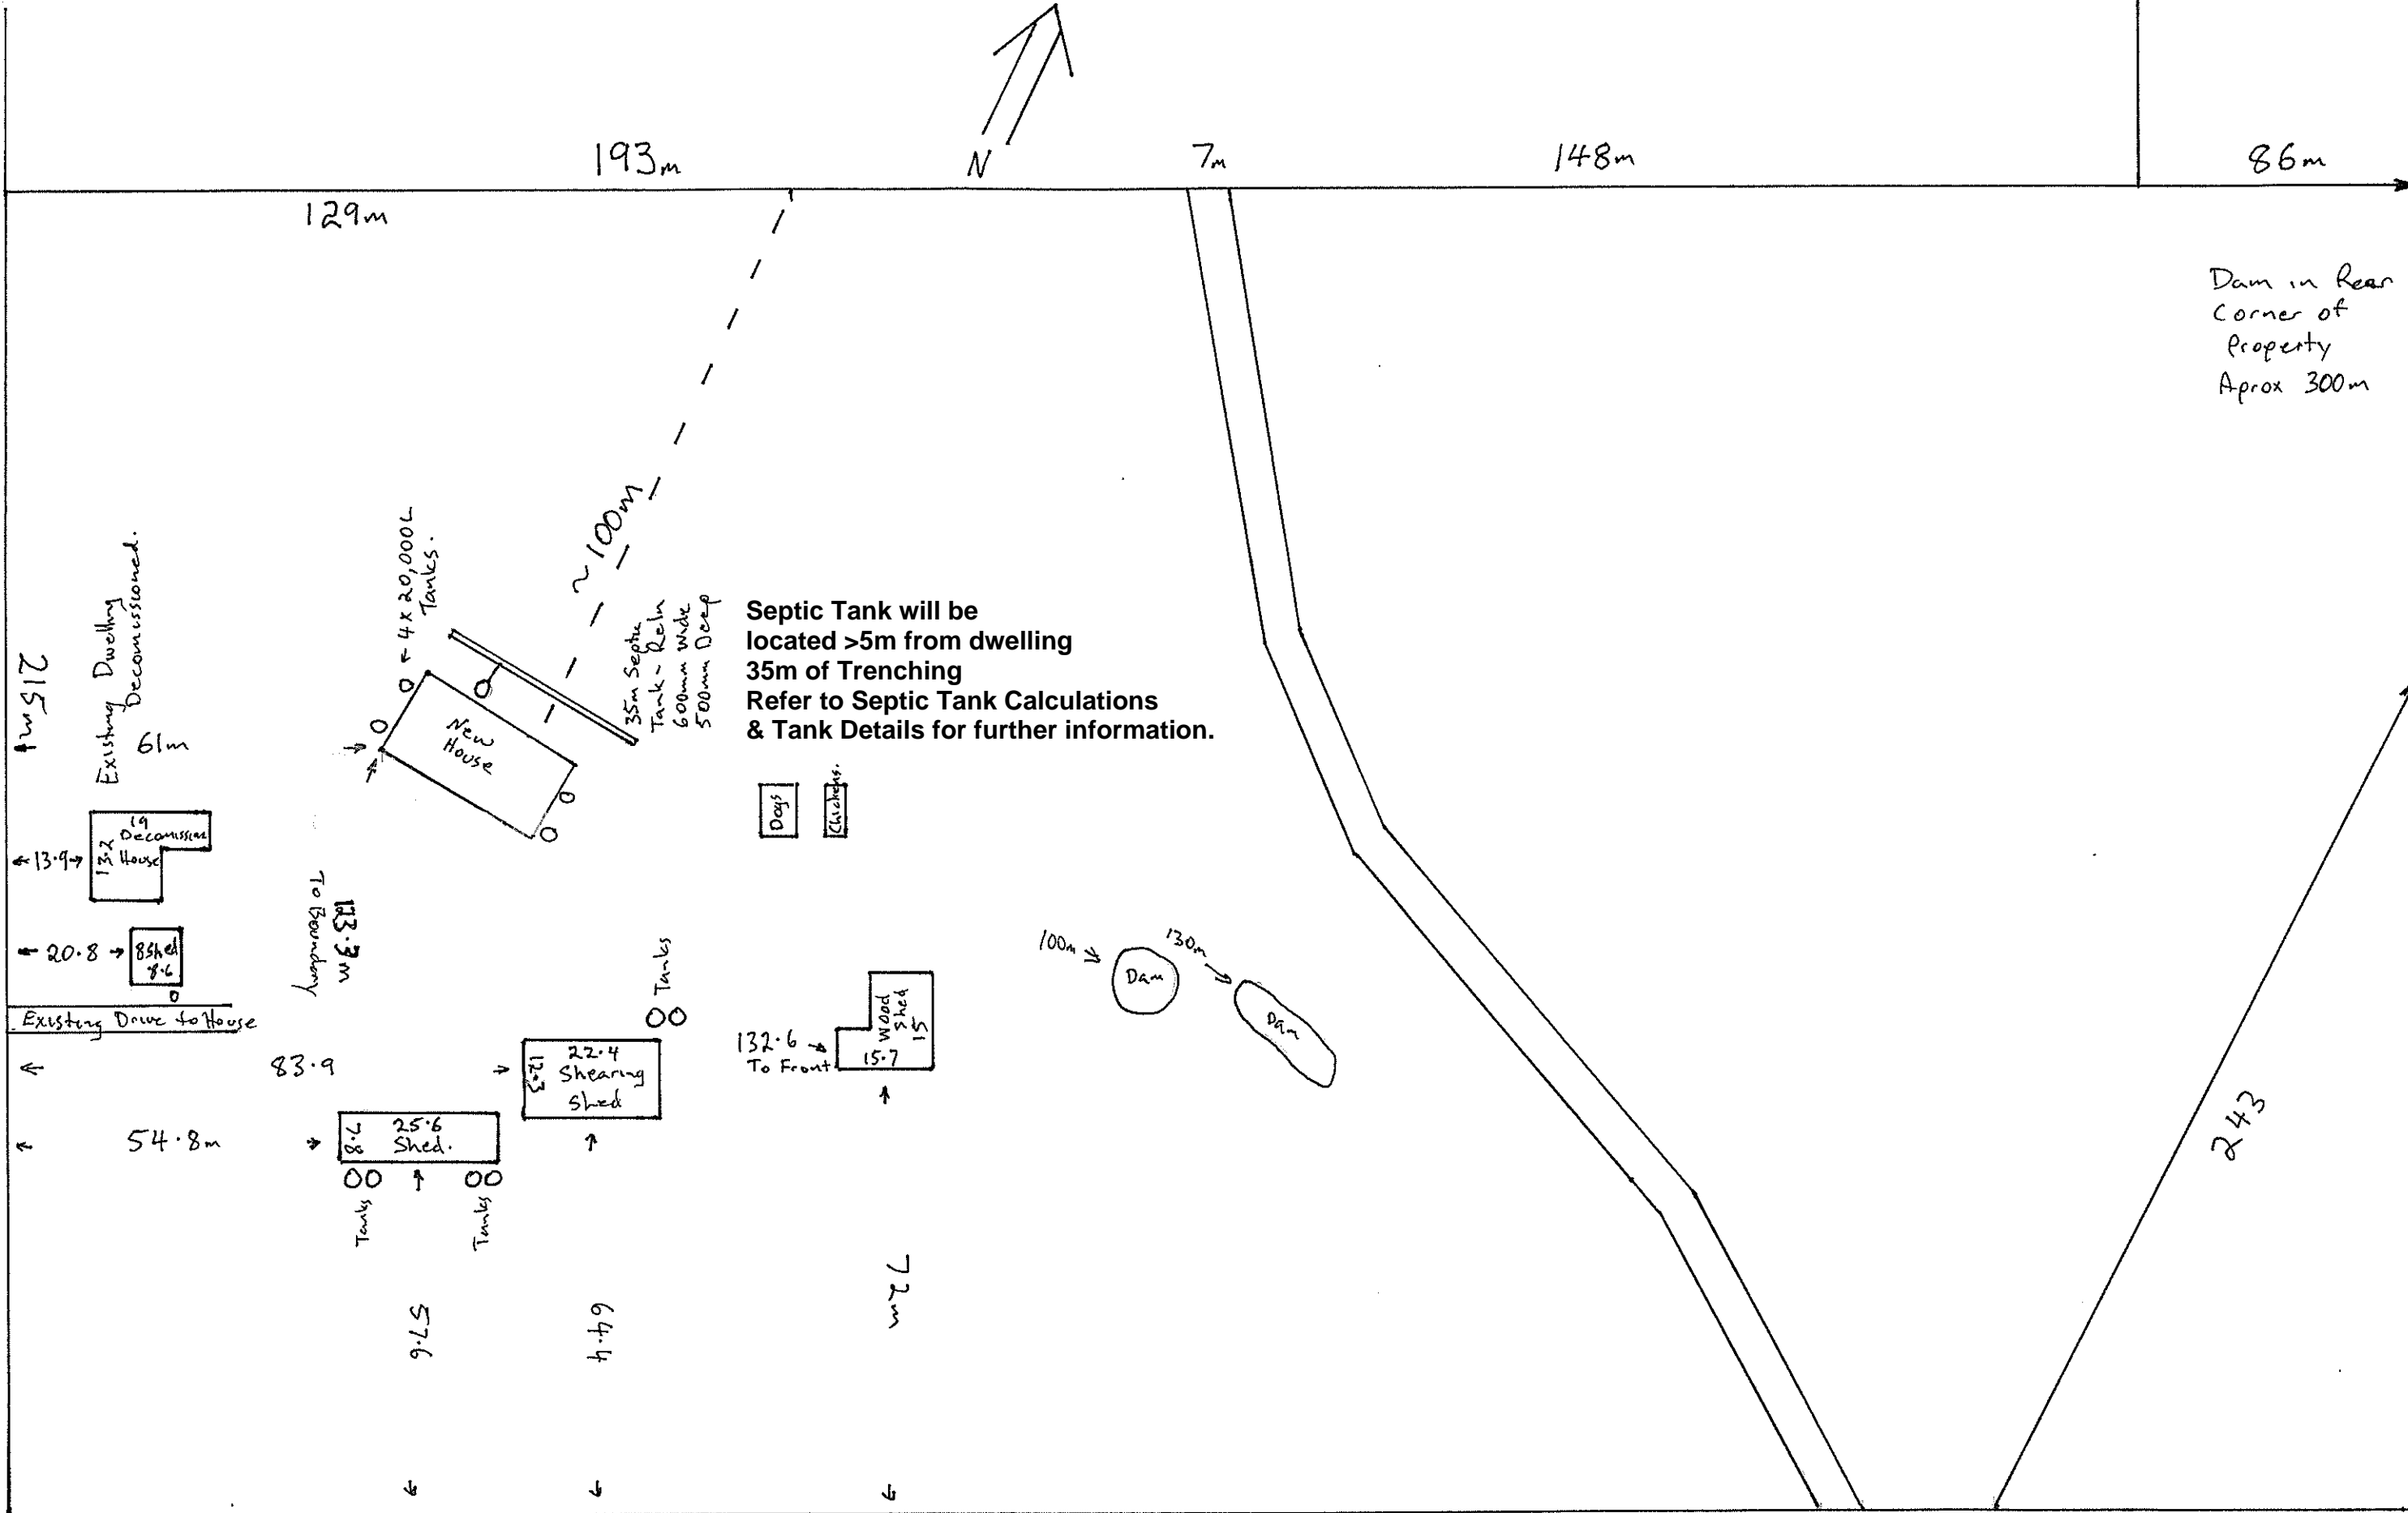

193m

7m




148m

86m

129m

Dam in Rear Corner of Property Aprox 300m



Septic Tank will be located >5m from dwelling
35m of Trenching
Refer to Septic Tank Calculations & Tank Details for further information.

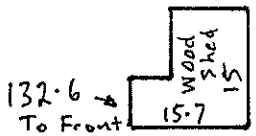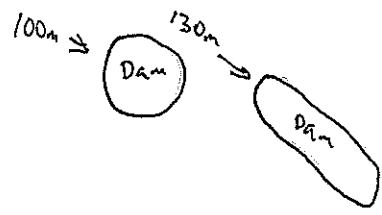 

To Boundary 13.3m

132.6 To Front

83.9

  

54.8m

Tanks

Tanks

7.2m

57.6

64.4

7m 21m

296m

Box Trees
Stanging Bank Trees
Apple Gum } 11 Trees.

No Kaala's

SITE PLAN
Drawn By: C.Austin
Date: 04/05/2020
DWG #1