



1 North Elevation
1 : 100

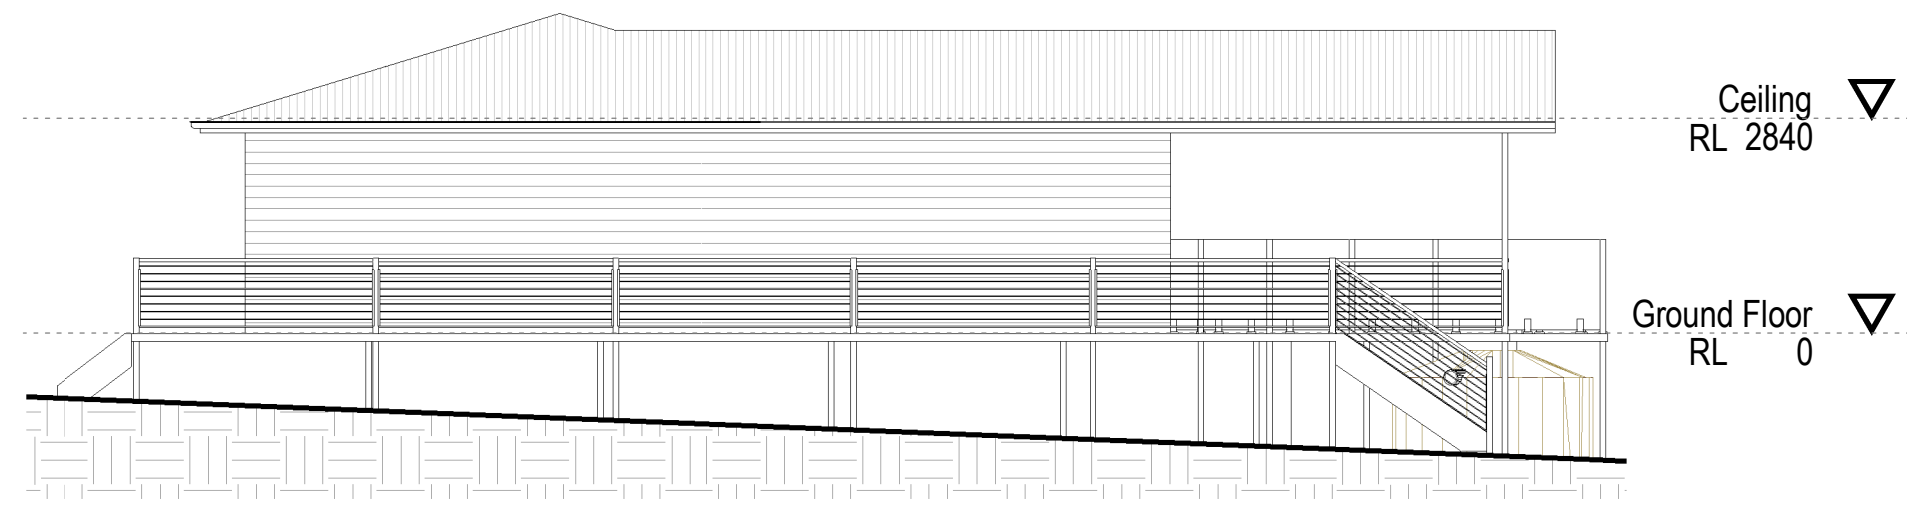

2 East Elevation
1 : 100

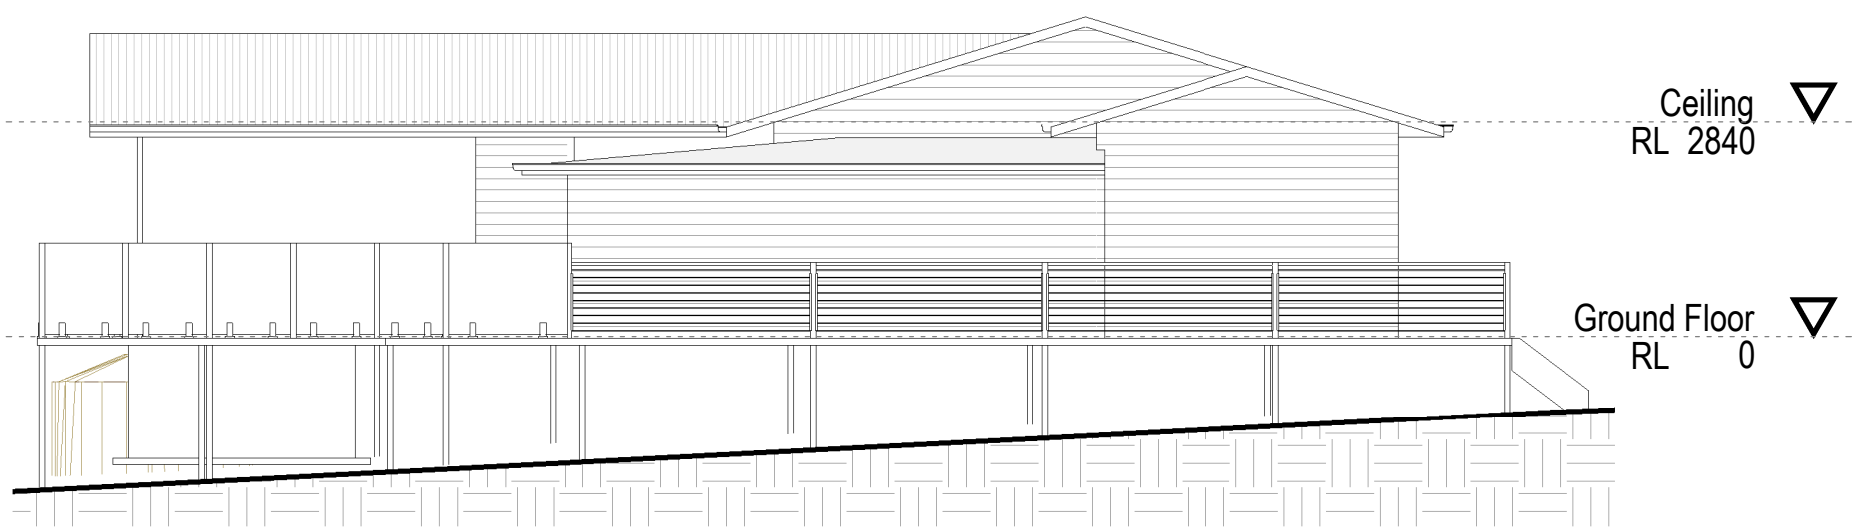

3 West Elevation
1 : 100

Marshall Drafting Service
 20 Kuranda Avenue
 PO Box 4219
 Armidale, NSW 2350
 M: 0438 770 279
 T: (02) 6771 1603
 E: marshalldrafting@gmail.com

THE BUILDER IS TO LOCATE ALL EXISTING SERVICES AND VERIFY LEVELS AND DIMENSIONS ON SITE BEFORE COMMENCING ANY EXCAVATION OR BUILDING WORKS.

THE BUILDING WORKS WILL COMPLY WITH THE RELEVANT SECTIONS OF THE NATIONAL CONSTRUCTION CODE AND BE CONSTRUCTED IN ACCORDANCE WITH THE WORKING DRAWINGS, THE ENGINEER'S DRAWINGS AND SPECIFICATIONS.

© THIS DOCUMENT IS SUBJECT TO COPYRIGHT AND REMAINS THE PROPERTY OF MARSHALL DRAFTING SERVICES - ABN 54 472 685 941

I & K. Taylor
Deck extension & plunge pool
 44 Budumba Road
 Invergowrie NSW 2350

Elevations			
Project Number	20009	WD-03	C
Date	15/02/2020		
Drawn by	C. Marshall	Scale	1 : 100
Checked by	C. Marshall		