


ORIGINAL


ORIGINAL

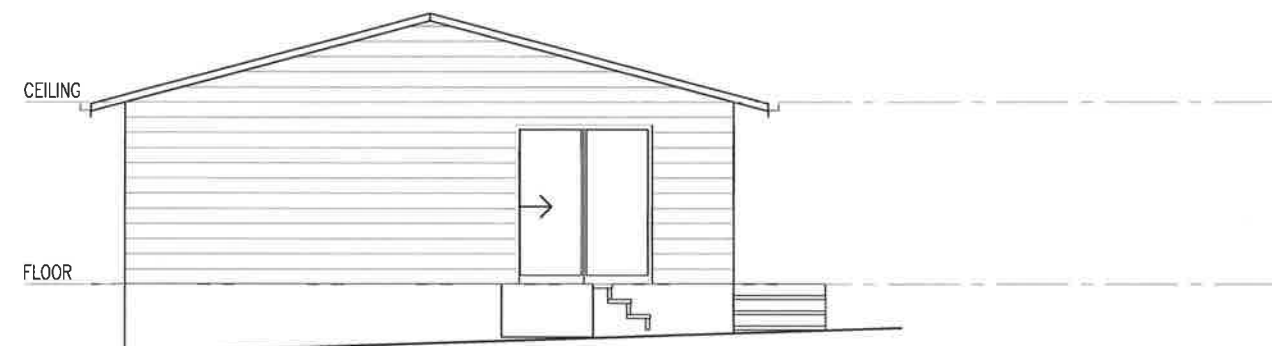


NORTH ELEVATION




WEST ELEVATION

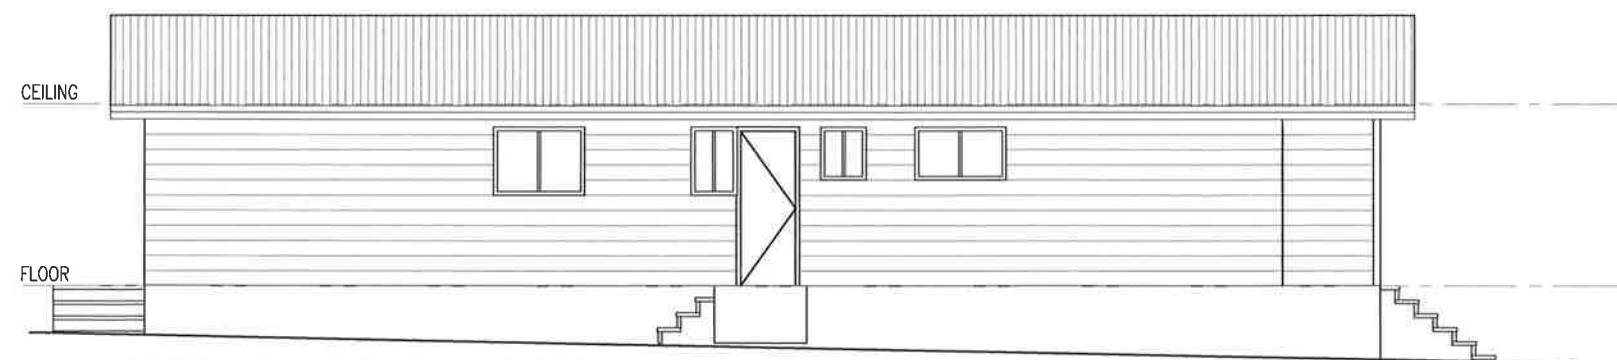

SOUTH ELEVATION

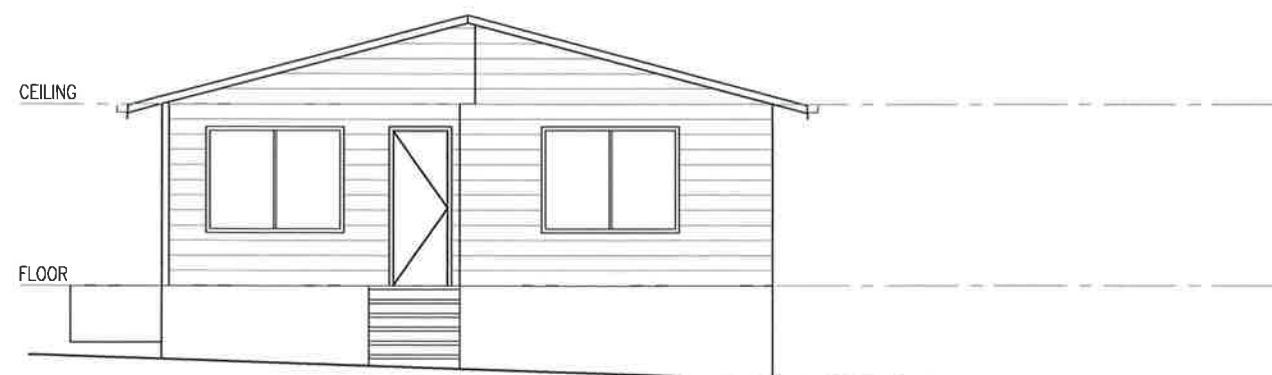

EAST ELEVATION

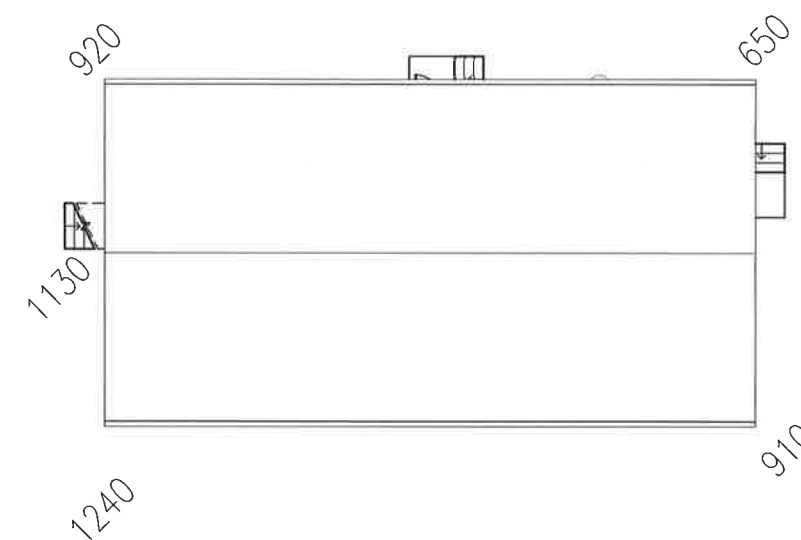

LEVELS PLAN 1:200



A.B.N. NO 45 155 061 939

B.L.N. 244590C

PPR CONSTRUCTIONS PTY LTD
TAMWORTH N.S.W. 2340

JOB No. 9465	PROPOSED HUME RESIDENCE FOR T GALLOP AT 51 DUKE STREET, URALLA	
16/09/2020	DWG No. 20632	DRAWN SF
A3	1:100	SHEET 2 OF 4

These plans remain the property of AUSTAM HOMES. Any attempt to copy in whole or part, shall be deemed as breach of copyright.