

**AUSTRALIA**  
 22 Myrtle Drive | Armidale NSW 2350  
 PO Box 5004 | Armidale NSW 2350  
 t: + 61 2 6773 8500 | f: +61 2 6773 8555  
 FREECALL: 1800 UNIPLAN  
 www.uniplangroup.co | e: sales.au@uniplangroup.co

These drawings are protected by copyright and remain the property of Uniplan Group. They may not be reproduced or copied without permission of Uniplan Group. All site dimensions are to be verified and confirmed by the client prior to the commencement of works. These plans may include optional extras for presentation purposes. Please refer to proposal for inclusions.

client:  
 Jeffrey & Donna Uphill

project:  
 proposed 3 bedroom home

133 Bilga Road  
 Invergowrie NSW 2350

design by: ken mair

drawn by: TGT

scale: 1:80, 1:2 on A3

date: 06/07/2020


elevations

job no:  
 3240\_1B


sheet no:  
 -5




E-03 north elevation  
 1:80

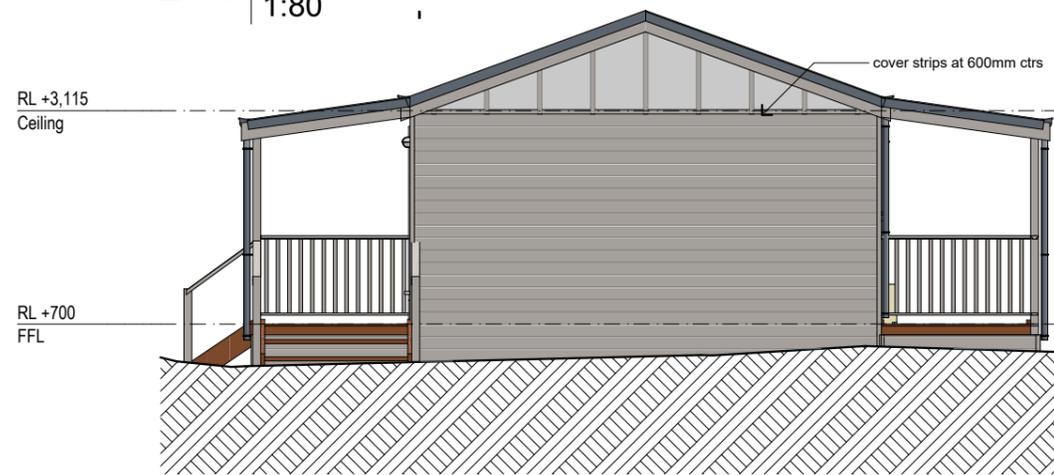

E-01 west elevation  
 1:80

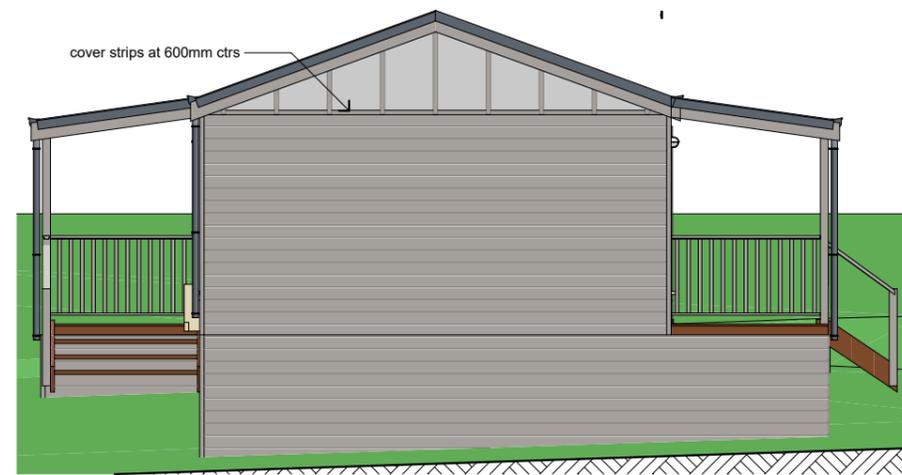


E-04 east elevation  
 1:80

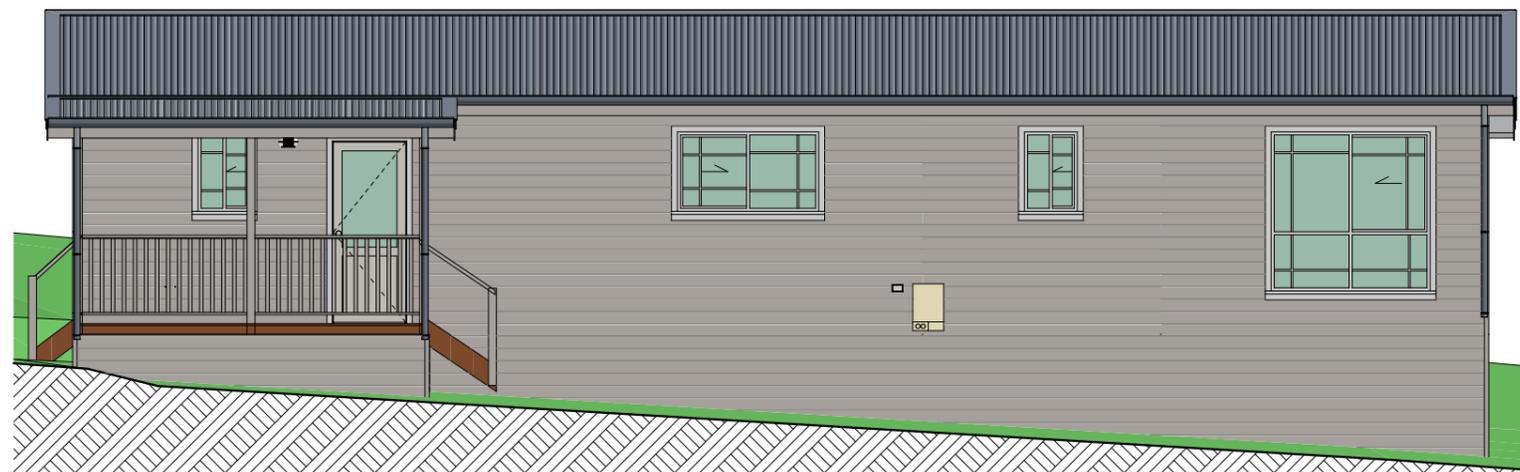


E-02 south elevation  
 1:80

glazing schedule					
type	Double Hung Window	Sliding Door	Sliding Window	Sliding Window	Sliding Window
glazing	Clear Glass	Clear Glass	Clear Glass	Clear Glass	Obsc. Glass
height	1,800	2,082	900	1,800	900
width	750	2,410	1,600	1,800	600
qty	2	1	1	3	2
ext view					




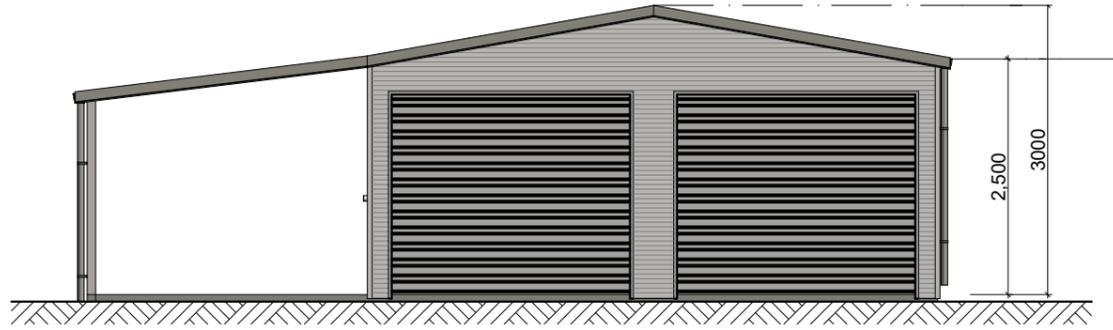


E-05 north elevation  
1:75

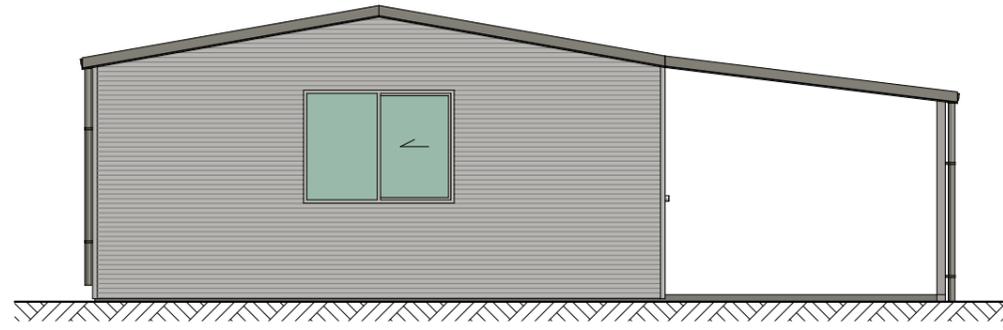


E-07 south elevation  
1:75

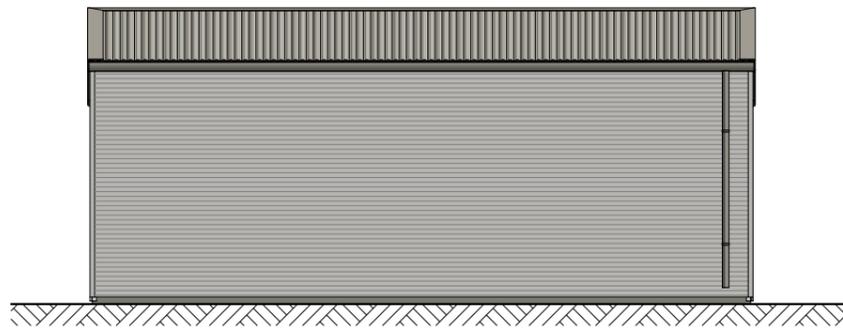


E-08 west elevation  
1:75

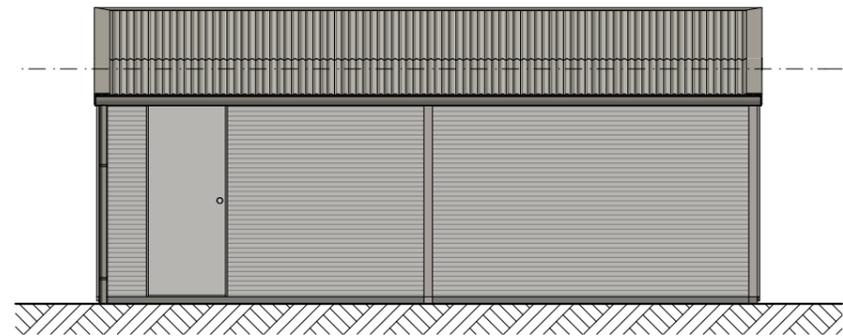

E-06 east elevation  
1:75

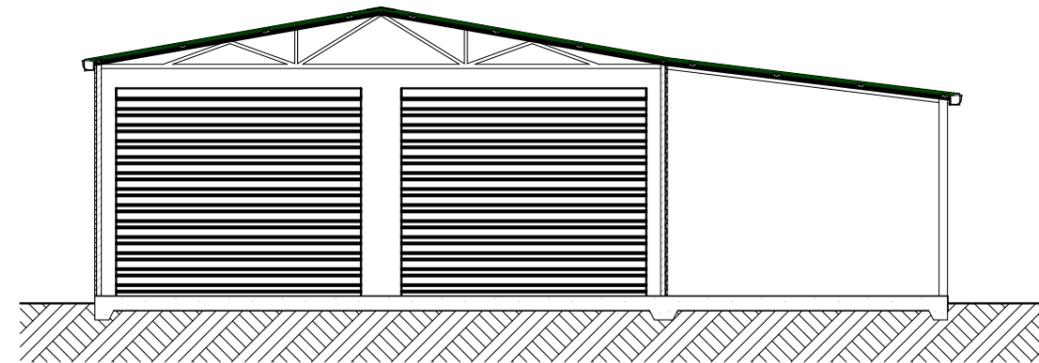

S-14 Cross Section  
1:75

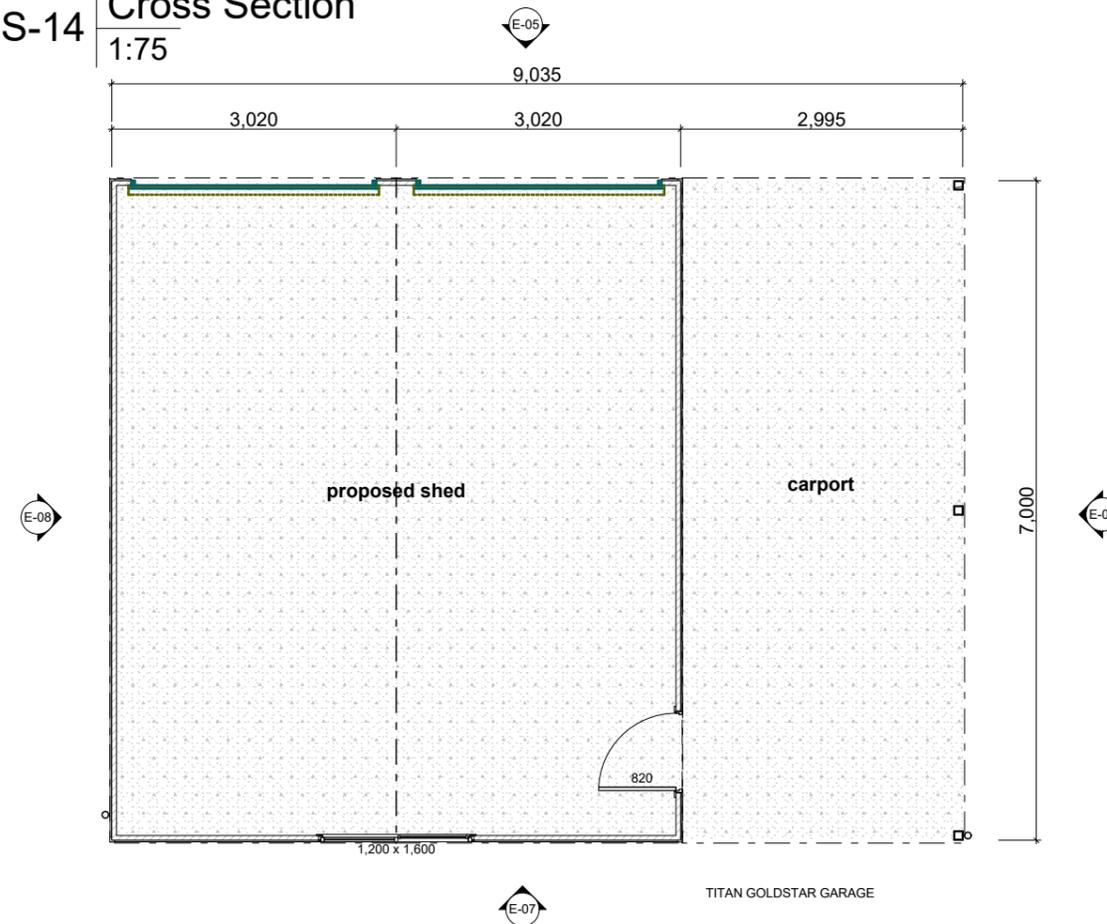

1. proposed shed plan  
1:75

These drawings are protected by copyright and remain the property of Uniplan Group. They may not be reproduced or copied without permission of Uniplan Group. All site dimensions are to be verified and confirmed by the client prior to the commencement of works. These plans may include optional extras for presentation purposes. Please refer to proposal for inclusions.

client:  
Jeffrey & Donna Uphill

project:  
proposed 3 bedroom home

133 Bilga Road  
Invergowrie NSW 2350

design by: ken mair

drawn by: TGT

scale: 1:75 on A3

date: 16-Sep-20

proposed shed

job no:

3240\_1G

sheet no:

-7

