



2 LEFT ELEVATION
2 SCALE: 1:75

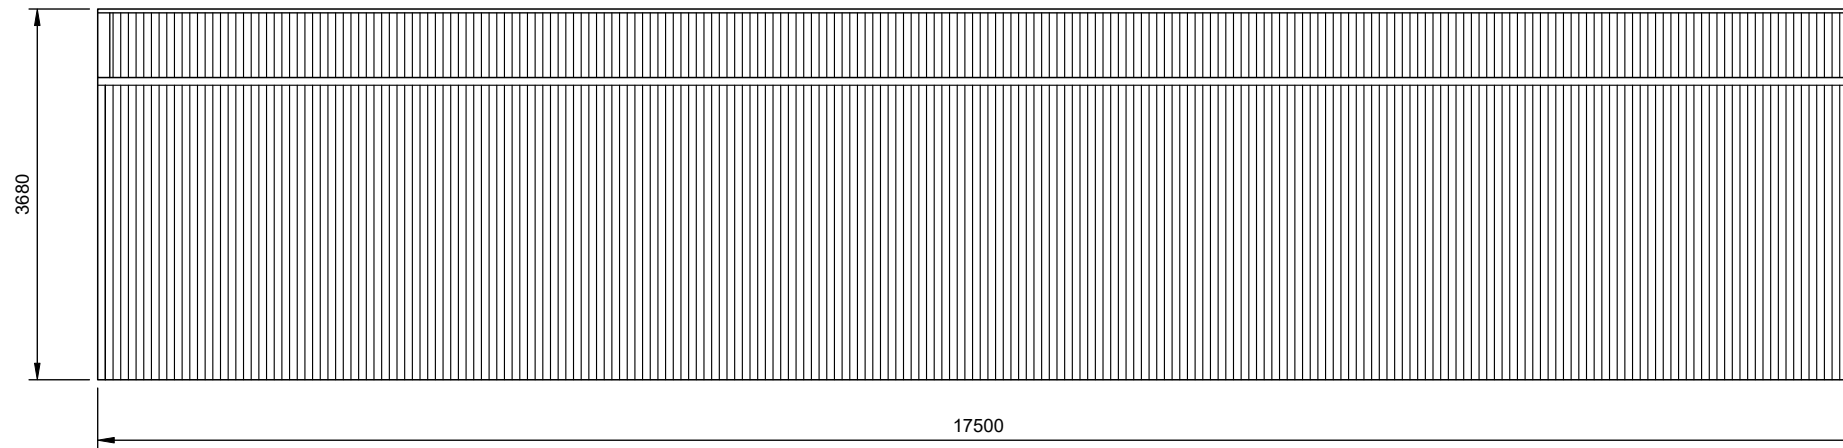


1 RIGHT ELEVATION
2 SCALE: 1:75

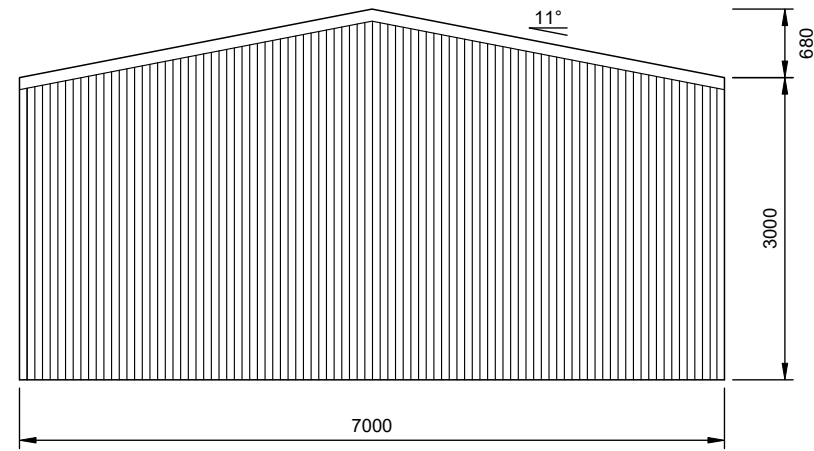

1 REAR ELEVATION
3 SCALE: 1:75

FRAME #6

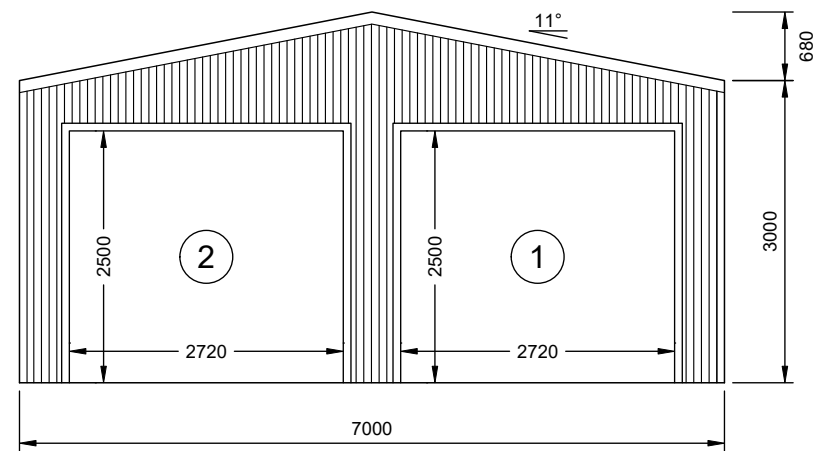

2 FRONT ELEVATION
3 SCALE: 1:75

FRAME #1