


REAL PROPERTY DESCRIPTION

LOT 6, DP 1253533
AREA : 4.705 ha

LEGEND

-  EXISTING TREE
-  EXISTING POWER POLL
-  SEDIMENT CONTROL BARRIER

NOTE: ALL SERVICES SHOWN ARE FROM INFORMATION SUPPLIED BY DIAL BEFORE YOU DIG AND SURVEY

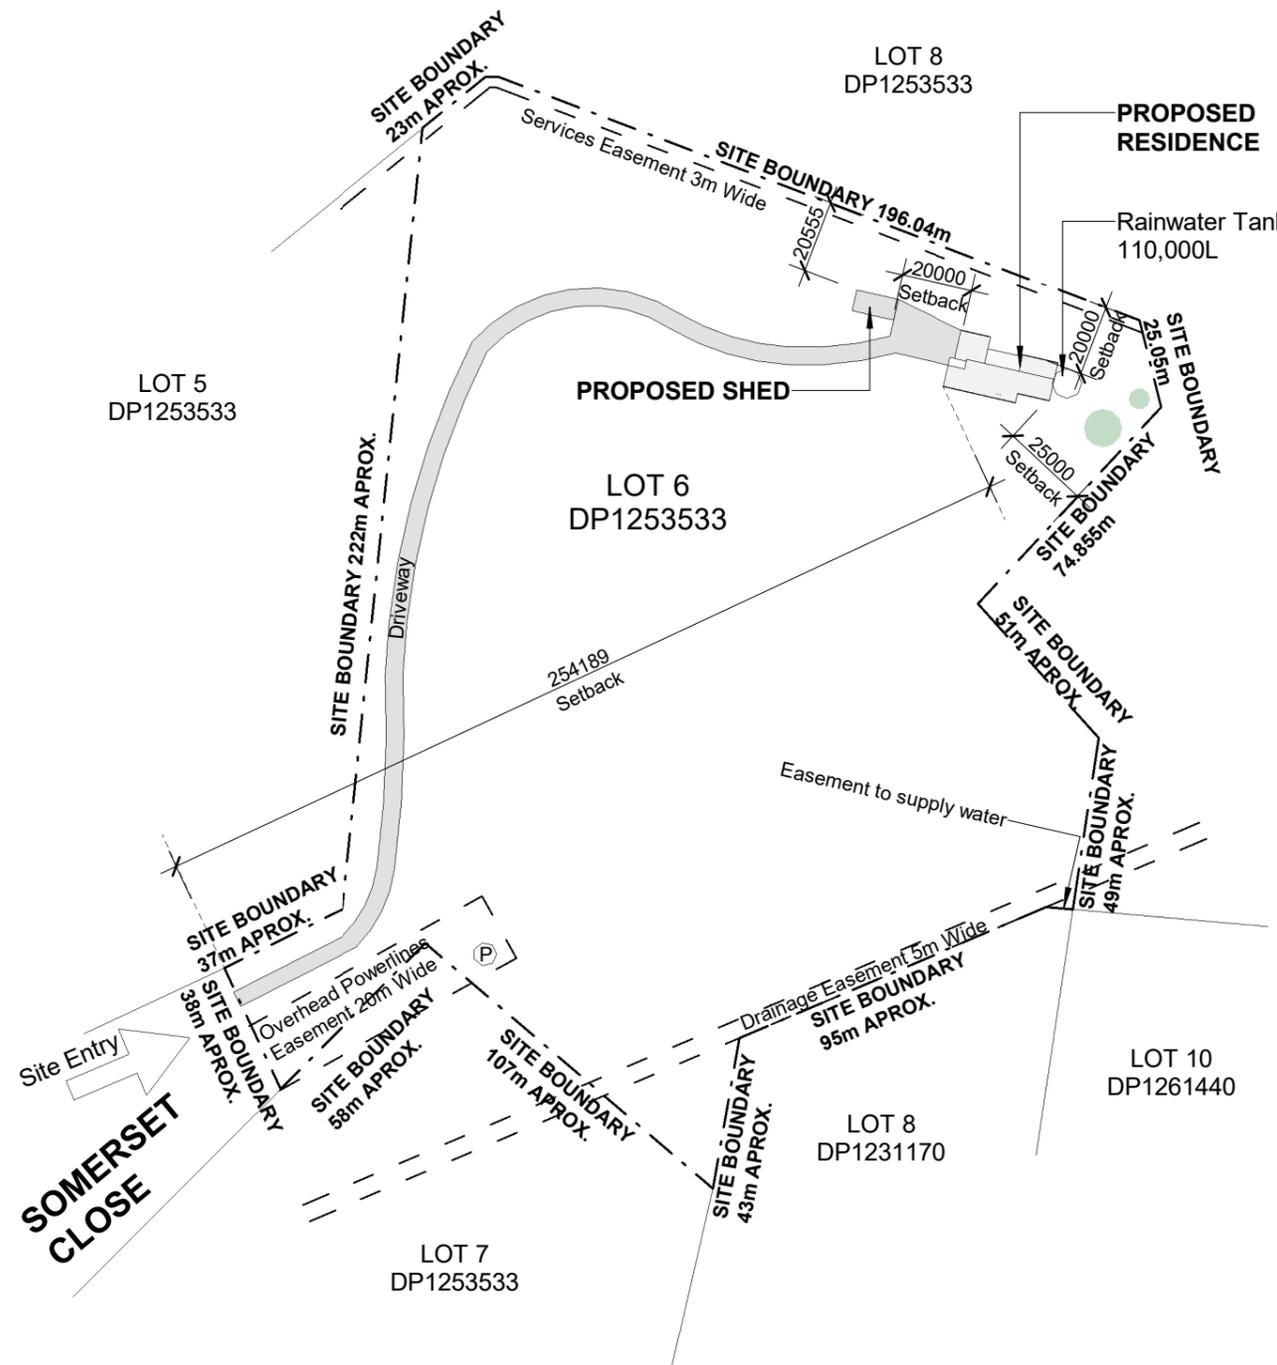

SITE PLAN - PROPOSED

SCALE 1:2000 @ A3

1

CONSTRUCTION DRAWINGS

		<p>ALL DIMENSIONS TO BE CONFIRMED ON SITE BEFORE ORDERING OR PREFABRICATING WORKS. CLARIFY ANY DISCREPANCIES BEFORE PROCEEDING. DO NOT SCALE FROM DRAWINGS. THESE DESIGNS AND PLANS ARE SUBJECT TO THE COPYRIGHT ACT OF 1968 AND THE COPYRIGHT AMENDMENT (MORAL RIGHTS) BILL 1999 AND ARE NOT TO BE USED OR REPRODUCED WITHOUT THE WRITTEN CONSENT OF THE PROPRIETOR.</p>				<table border="1"> <thead> <tr> <th>ISSUE</th> <th>REVISION DESCRIPTION</th> <th>DATE</th> <th>INITIALS</th> </tr> </thead> <tbody> <tr> <td>A</td> <td>PRELIMINARY CONSTRUCTION DRAWINGS</td> <td>14/07/2020</td> <td>BP</td> </tr> <tr> <td>B</td> <td>AMENDMENTS 1</td> <td>14/07/2020</td> <td>BP</td> </tr> <tr> <td>C</td> <td>AMENDMENTS 2</td> <td>20/08/2020</td> <td>BP</td> </tr> </tbody> </table>	ISSUE	REVISION DESCRIPTION	DATE	INITIALS	A	PRELIMINARY CONSTRUCTION DRAWINGS	14/07/2020	BP	B	AMENDMENTS 1	14/07/2020	BP	C	AMENDMENTS 2	20/08/2020	BP	<p>PROJECT: PROPOSED NEW RESIDENCE FOR DORAN 3 SOMERSET CLOSE, URALLA NSW</p>		<p>DRAWING TITLE: SITE PLAN - PROPOSED</p>	
		ISSUE	REVISION DESCRIPTION	DATE	INITIALS																					
		A	PRELIMINARY CONSTRUCTION DRAWINGS	14/07/2020	BP																					
B	AMENDMENTS 1	14/07/2020	BP																							
C	AMENDMENTS 2	20/08/2020	BP																							
<p>DESIGNED BY. DESIGNER</p>		<p>DRAWN BY. BP</p>		<p>DRAWING SCALE.</p>		<p>DRAWING NUMBER.</p>		<p>ISSUE.</p>																		
<p>JOB NO. 20011</p>				<p>As indicated @ A3</p>		<p>CD02</p>		<p>C</p>																		