


2 LEFT ELEVATION
2


SCALE: 1:75

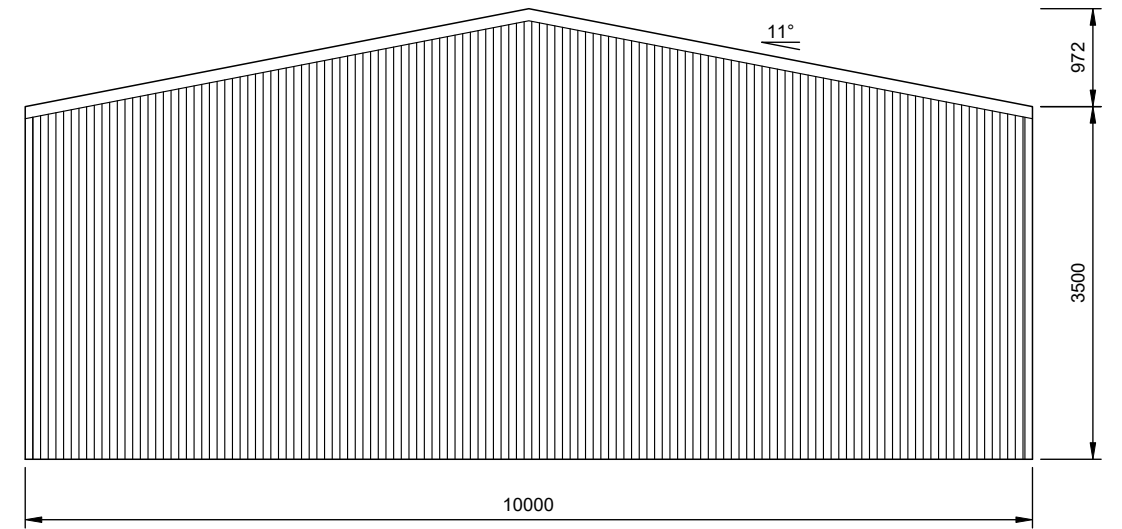

3 REAR ELEVATION
2


SCALE: 1:75

FRAME #5

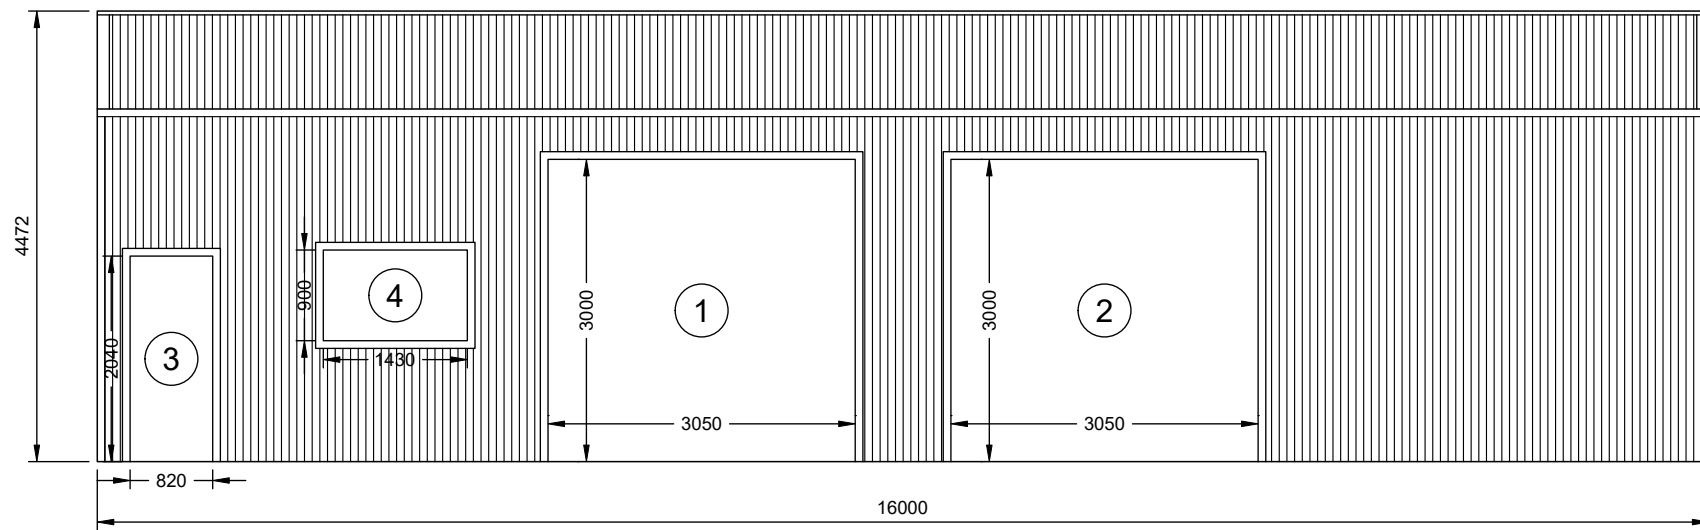

1 RIGHT ELEVATION
2

SCALE: 1:75

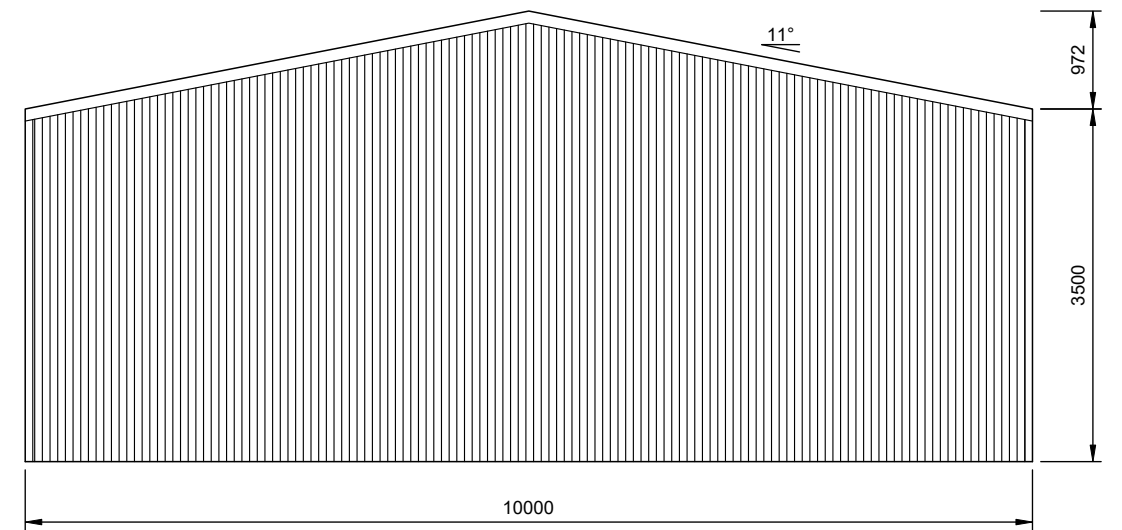

4 FRONT ELEVATION
2

SCALE: 1:75

FRAME #1