



01 North-West Elevation
A102 1 : 100

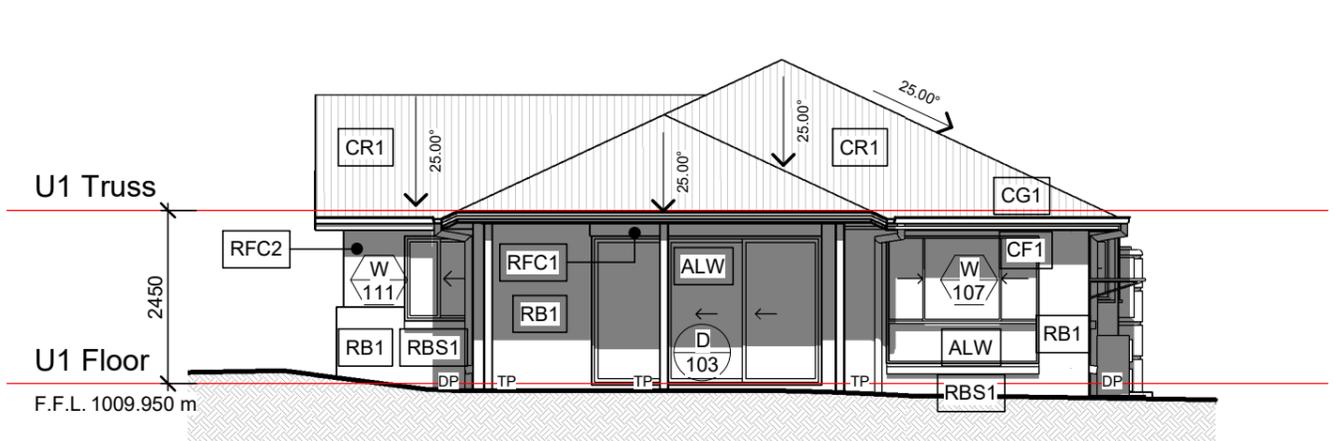


02 South-East Elevation
A102 1 : 100

Legend

- ALW Powdercoated Aluminium Windows & Glazed Doors
- CF1 Colorbond Fascias & Barge - Colour C1
- CF2 Colorbond Fascias & Barge - Colour C2
- CG1 Colorbond Eaves Gutters - Colour C1
- CG2 Colorbond Eaves Gutters - Colour C2
- CR1 Profiled Colorbond Roof Sheet - Colour C3
- CR2 Profiled Colorbond Roof Sheet - Colour C4
- PTB Painted Timber Roof Beam - Refer External Finishes Schedule
- PTD Painted Timber External Door & Trims - Refer External Finishes Schedule
- RB1 Rended & Painted Commons Brickwork - Colour B1
- RB2 Rended & Painted Commons Brickwork - Colour B2
- RBS1 Rended & Painted Commons Brick Sills - Colour B1
- RBS2 Rended & Painted Commons Brick Sills - Colour B2
- RFC1 Rended & Painted Fibre Cement Sheet Cladding - Colour B1
- RFC2 Rended & Painted Fibre Cement Sheet Cladding - Colour B2
- DP Colorbond / Painted uPVC Downpipe - Refer External Finishes Schedule
- GB Gas Bottle Location
- HWU Instantaneous Gas Hot Water Unit - Wall-Mounted
- MB Meter Box Location
- RWT Rainwater Tank Location
- TP Painted Timber Post

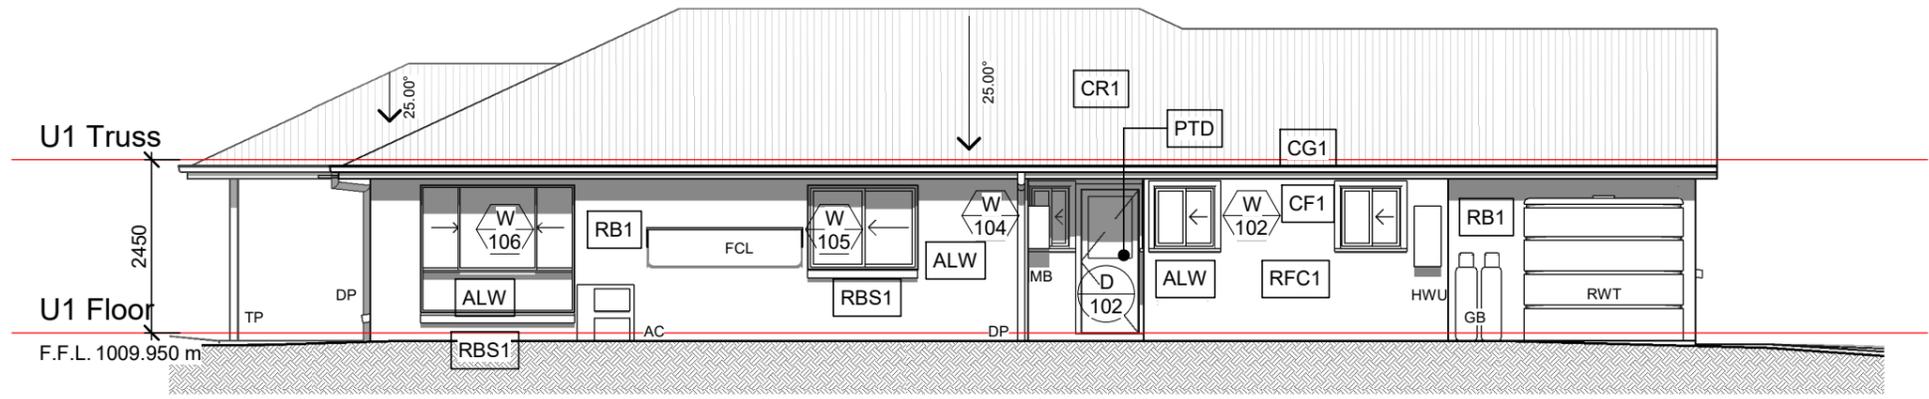

03 North-East Elevation
A102 1 : 100

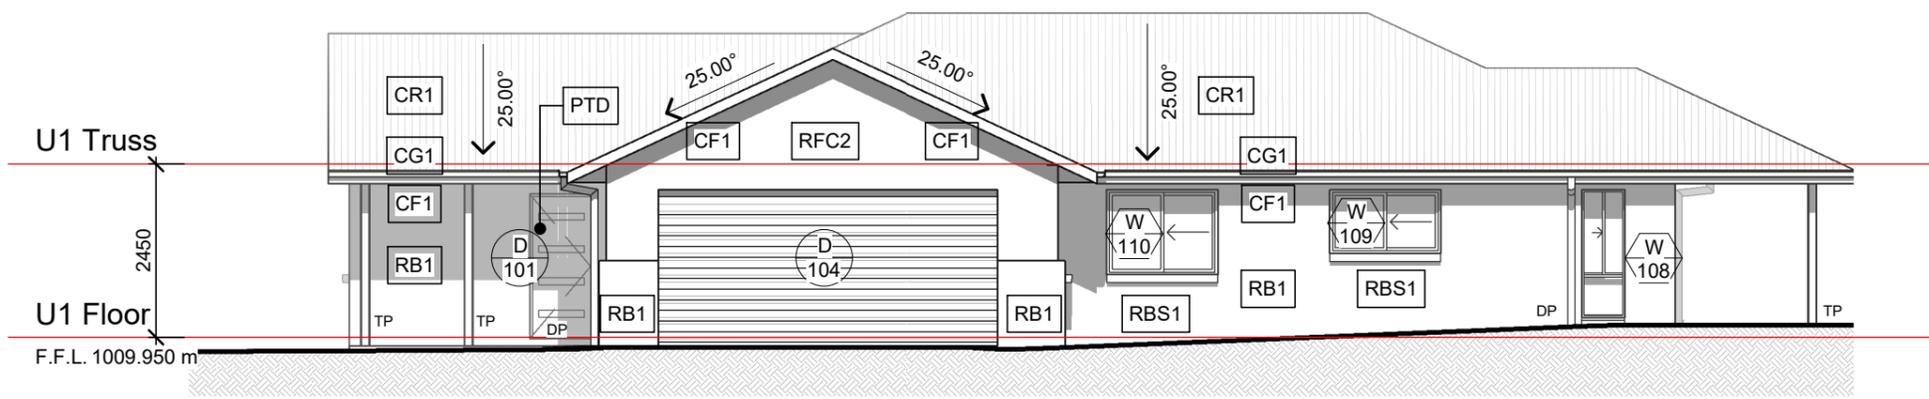

04 South-West Elevation
A102 1 : 100




No.	Date	Revision
5	7/01/20	Modifications to front setback & Re-issued for Development Approval
4	3/11/20	ISSUED FOR DEVELOPMENT APPROVAL
3	31/10/20	Issued for final documentation Review for DA
2	05/10/20	Issued for Coordination
1	25/09/20	Issued for Coordination

Proposed Residential Development FOR **Jayson Ketley** **Unit 1 Elevations**
8 Hunter Place, Uralla NSW



DO NOT SCALE USE FIGURED DIMENSIONS ONLY
 Contractor must verify all dimensions on site before commencing any work or preparing shop drawings.
 The building design and this drawing is copyright and remains the property of a.n.e. building design. Unauthorised reproduction is prohibited.


contact: peter holzberger po box 1992 armidale nsw 2350
 P 0428 714592 E peter@anedesign.com.au

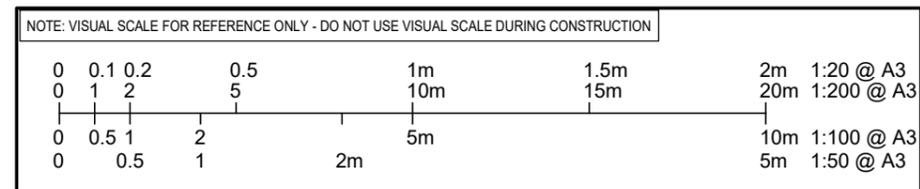


Designed: PH	Scale 1 : 100	Date January 2020
Checked: PH	Drawn ANE	Project 20013
Approved: PH		Drawing A102 /5

D:\PH-Work\Dropbox\ANE Projects\20013_Ketley Units\Drawings\WD\Ketley Units WD.rvt

7/01/2021 10:04:24 AM

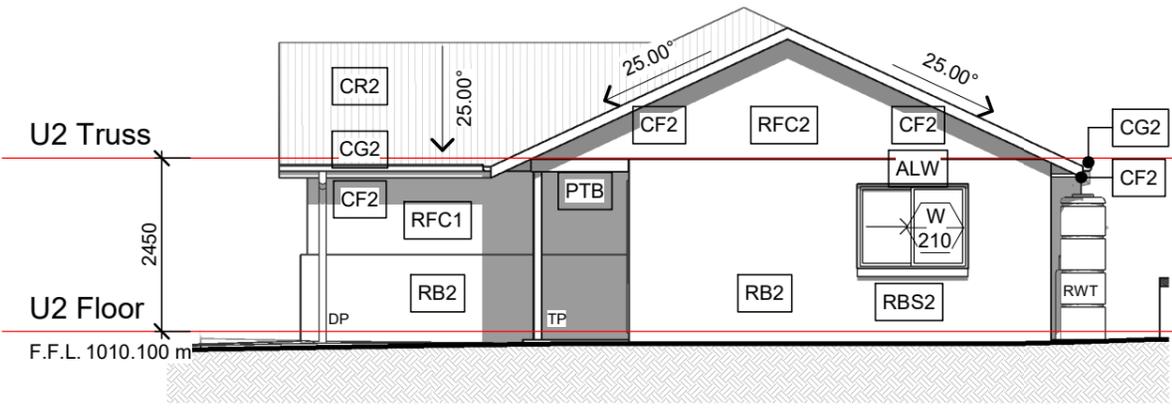


01 North-West Elevation
A202 1 : 100

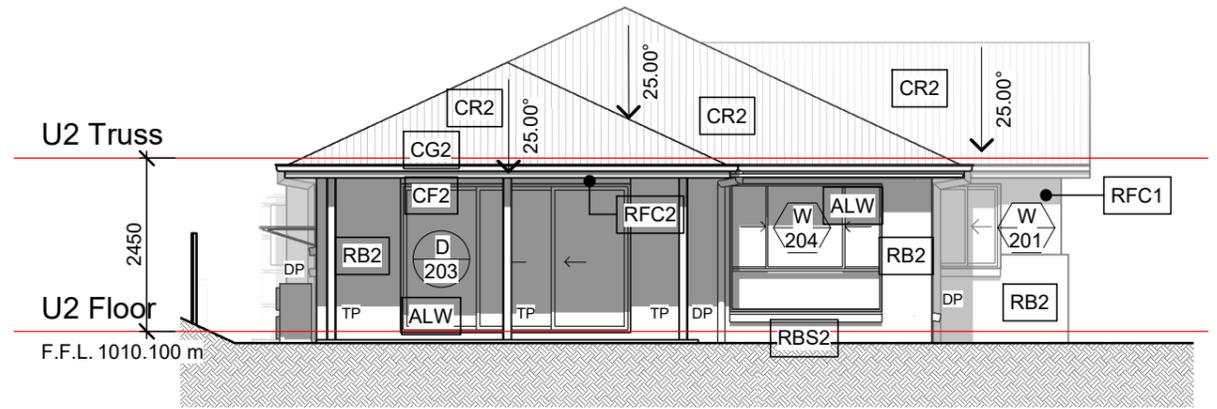


02 South-East Elevation
A202 1 : 100

Legend

- ALW Powdercoated Aluminium Windows & Glazed Doors
- CF1 Colorbond Fascias & Barge - Colour C1
- CF2 Colorbond Fascias & Barge - Colour C2
- CG1 Colorbond Eaves Gutters - Colour C1
- CG2 Colorbond Eaves Gutters - Colour C2
- CR1 Profiled Colorbond Roof Sheeting - Colour C3
- CR2 Profiled Colorbond Roof Sheeting - Colour C4
- PTB Painted Timber Roof Beam - Refer External Finishes Schedule
- PTD Painted Timber External Door & Trims - Refer External Finishes Schedule
- RB1 Rendered & Painted Commons Brickwork - Colour B1
- RB2 Rendered & Painted Commons Brickwork - Colour B2
- RBS1 Rendered & Painted Commons Brick Sills - Colour B1
- RBS2 Rendered & Painted Commons Brick Sills - Colour B2
- RFC1 Rendered & Painted Fibre Cement Sheet Cladding - Colour B1
- RFC2 Rendered & Painted Fibre Cement Sheet Cladding - Colour B2
- DP Colorbond / Painted uPVC Downpipe - Refer External Finishes Schedule
- GB Gas Bottle Location
- HWU Instantaneous Gas Hot Water Unit - Wall-Mounted
- MB Meter Box Location
- RWT Rainwater Tank Location
- TP Painted Timber Post

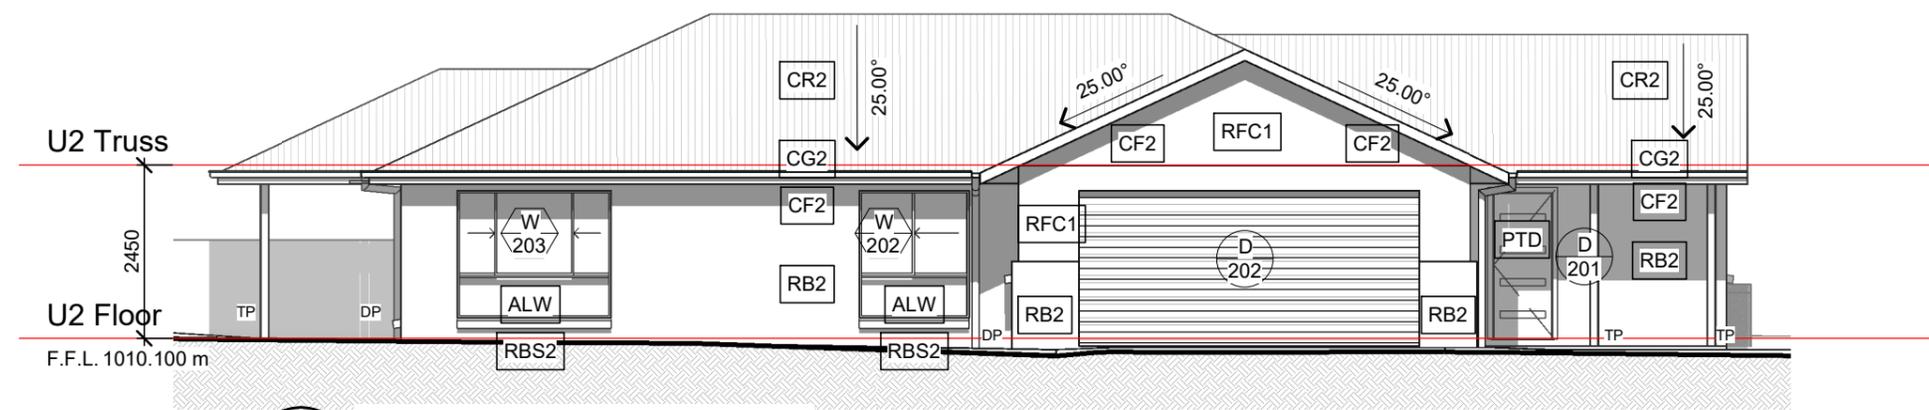


03 North-East Elevation
A202 1 : 100

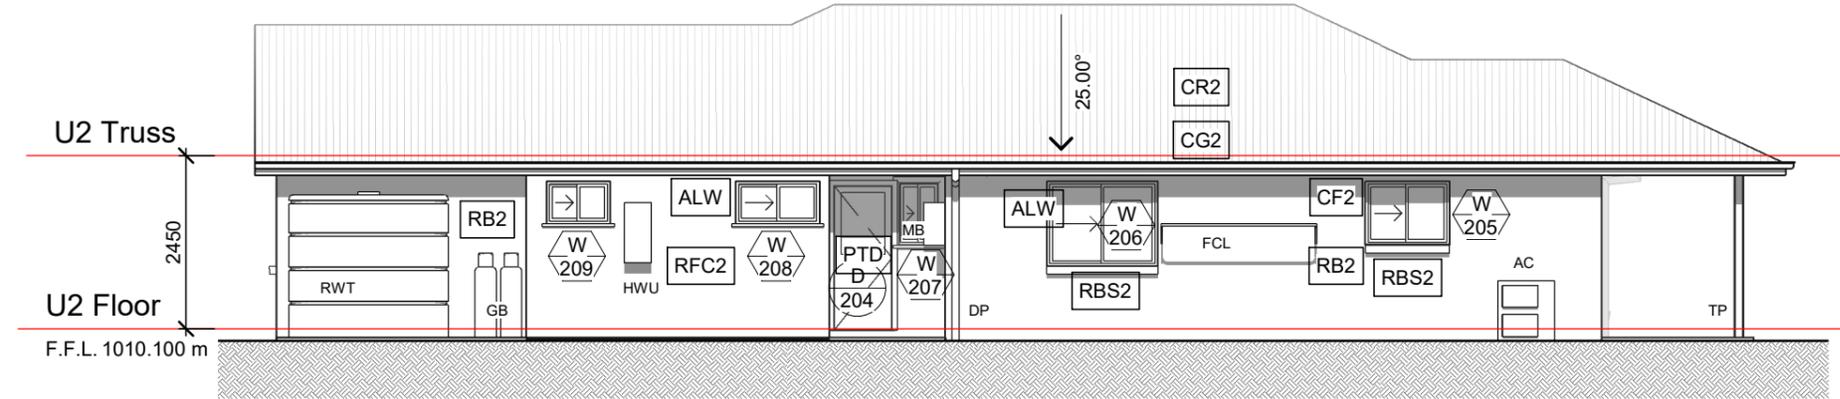

04 South-West Elevation
A202 1 : 100

Proposed Residential Development FOR **Jayson Ketley**
8 Hunter Place, Uralla NSW **Unit 2 Elevations**

DO NOT SCALE USE FIGURED DIMENSIONS ONLY
Contractor must verify all dimensions on site before commencing any work or preparing shop drawings.
The building design and this drawing is copyright and remains the property of a.n.e. building design. Unauthorised reproduction is prohibited.

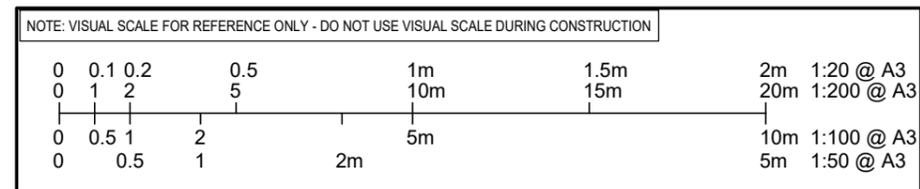

Designed: PH	Scale 1 : 100	Date January 2020
Checked: PH	Drawn ANE	Project 20013
Approved: PH		Drawing A202 /5

contact: peter holzberger po box 1992 armidale nsw 2350
P 0428 714592 **E** peter@anedesign.com.au




No.	Date	Revision
5	7/01/20	Modifications to front setback & Re-issued for Development Approval
4	3/11/20	ISSUED FOR DEVELOPMENT APPROVAL
3	31/10/20	Issued for final documentation Review for DA
2	05/10/20	Issued for Coordination
1	25/09/20	Issued for Coordination




D:\PH-Work\Dropbox\ANE Projects\20013_Ketley Units\Drawings\WD\Ketley Units WD.rvt

7/01/2021 10:04:31 AM

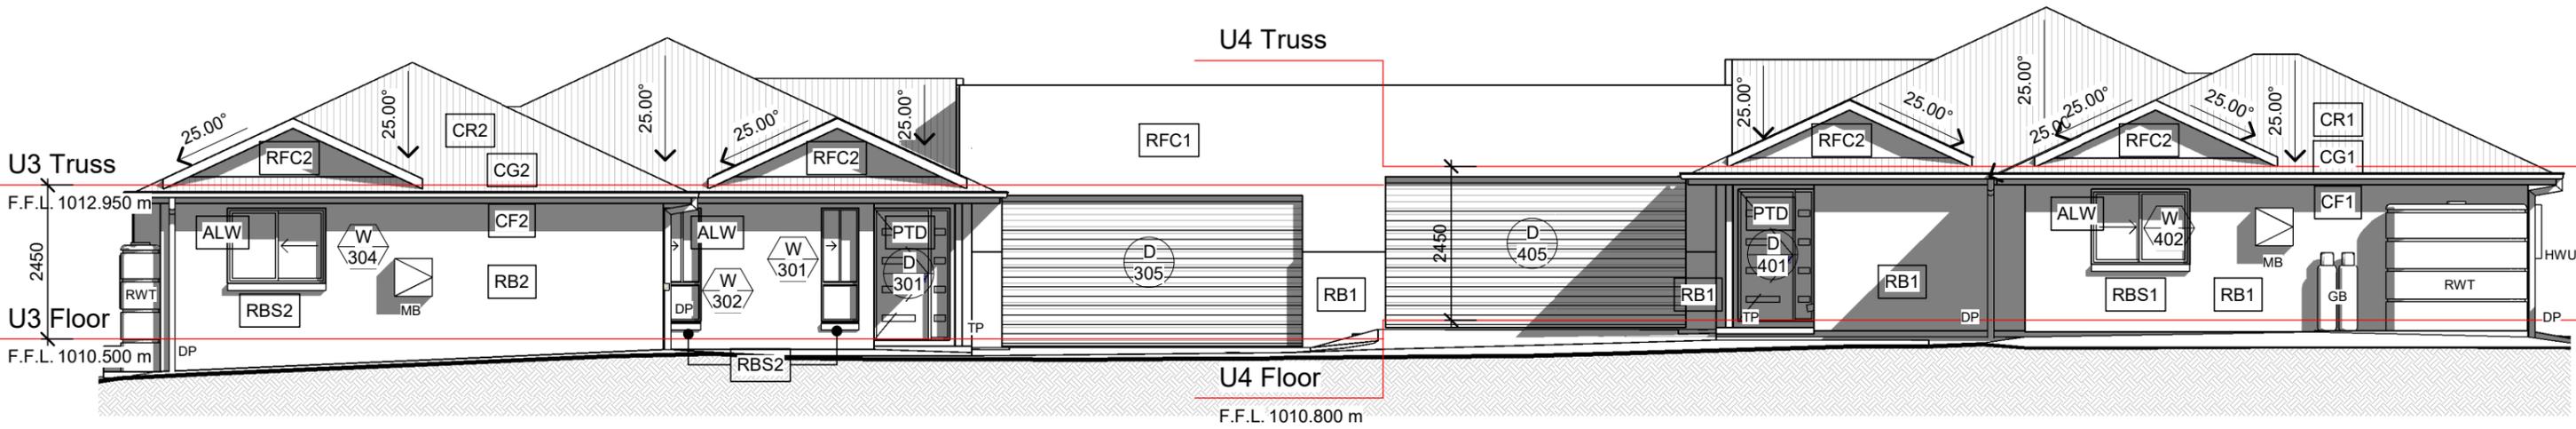

01 North-West Elevation
A302 1 : 100

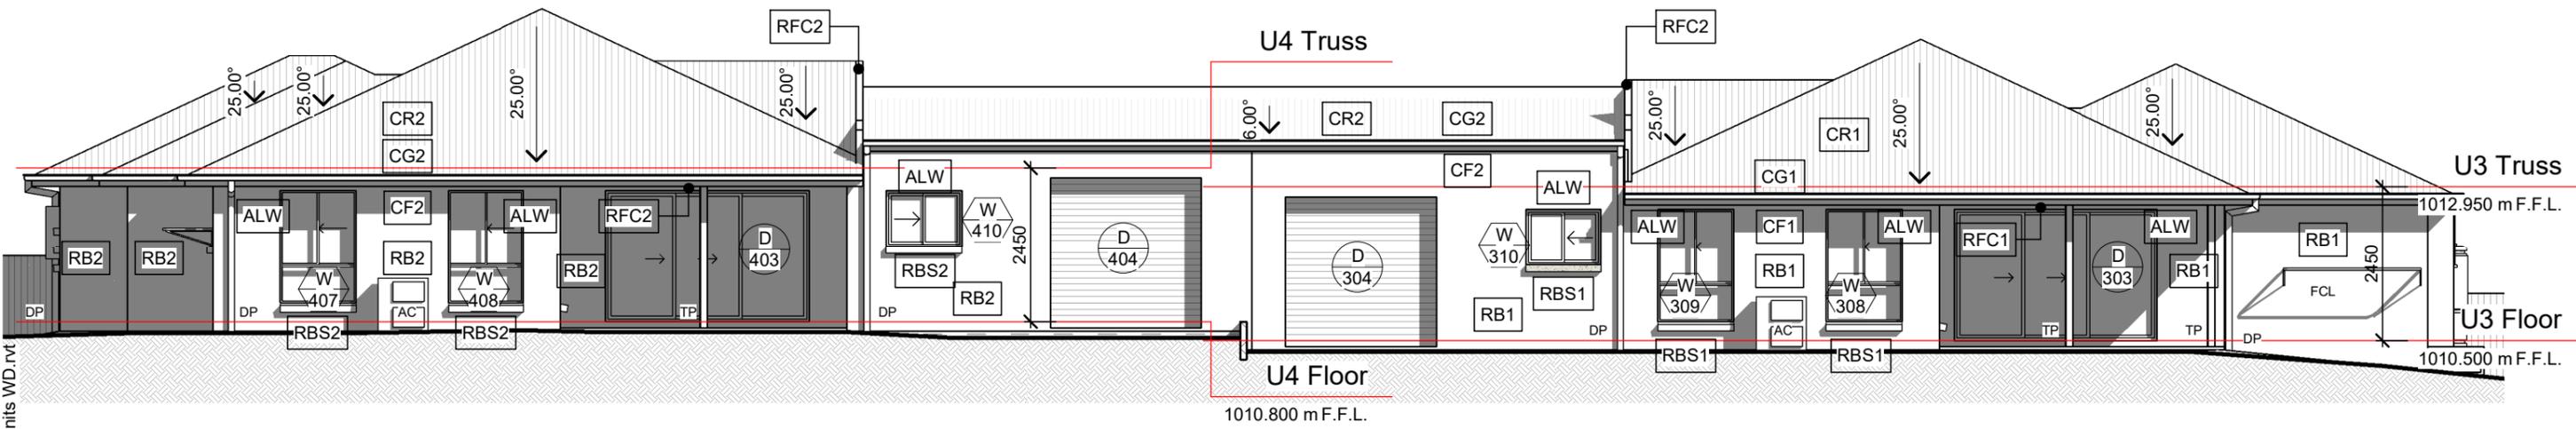

02 South-East Elevation
A302 1 : 100

Legend

- ALW Powdercoated Aluminium Windows & Glazed Doors
- CF1 Colorbond Fascias & Barge - Colour C1
- CF2 Colorbond Fascias & Barge - Colour C2
- CG1 Colorbond Eaves Gutters - Colour C1
- CG2 Colorbond Eaves Gutters - Colour C2
- CR1 Profiled Colorbond Roof Sheetting - Colour C3
- CR2 Profiled Colorbond Roof Sheetting - Colour C4
- PTB Painted Timber Roof Beam - Refer External Finishes Schedule
- PTD Painted Timber External Door & Trims - Refer External Finishes Schedule
- RB1 Rendered & Painted Commons Brickwork - Colour B1
- RB2 Rendered & Painted Commons Brickwork - Colour B2
- RBS1 Rendered & Painted Commons Brick Sills - Colour B1
- RBS2 Rendered & Painted Commons Brick Sills - Colour B2
- RFC1 Rendered & Painted Fibre Cement Sheet Cladding - Colour B1
- RFC2 Rendered & Painted Fibre Cement Sheet Cladding - Colour B2
- DP Colorbond / Painted uPVC Downpipe - Refer External Finishes Schedule
- GB Gas Bottle Location
- HWU Instantaneous Gas Hot Water Unit - Wall-Mounted
- MB Meter Box Location
- RWT Rainwater Tank Location
- TP Painted Timber Post



No.	Date	Revision
5	7/01/20	Modifications to front setback & Re-issued for Development Approval
4	3/11/20	ISSUED FOR DEVELOPMENT APPROVAL
3	31/10/20	Issued for final documentation Review for DA
2	05/10/20	Issued for Coordination
1	25/09/20	Issued for Coordination

Proposed Residential Development
8 Hunter Place, Uralla NSW


FOR **Jayson Ketley**

Unit 3/4 Elevations - 1



DO NOT SCALE
USE FIGURED DIMENSIONS ONLY
Contractor must verify all dimensions on site before commencing any work or preparing shop drawings.
The building design and this drawing is copyright and remains the property of a.n.e. building design. Unauthorised reproduction is prohibited.

contact: peter holzberger po box 1992 armidale nsw 2350
P 0428 714592 E peter@anedesign.com.au

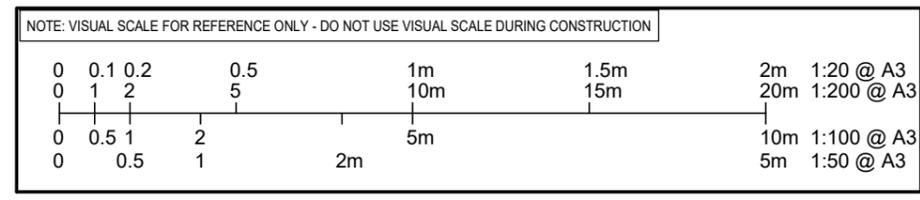


Designed: PH	Scale 1 : 100	Date January 2020
Checked: PH	Drawn ANE	Project 20013
Approved: PH		Drawing A302 /5

D:\PH-Work\Dropbox\ANE Projects\20013_Ketley Units\Drawings\WD\Ketley Units WD.rvt


7/01/2021 10:04:39 AM

Legend

- ALW Powdercoated Aluminium Windows & Glazed Doors
- CF1 Colorbond Fascias & Barge - Colour C1
- CF2 Colorbond Fascias & Barge - Colour C2
- CG1 Colorbond Eaves Gutters - Colour C1
- CG2 Colorbond Eaves Gutters - Colour C2
- CR1 Profiled Colorbond Roof Sheeting - Colour C3
- CR2 Profiled Colorbond Roof Sheeting - Colour C4
- PTB Painted Timber Roof Beam - Refer External Finishes Schedule
- PTD Painted Timber External Door & Trims - Refer External Finishes Schedule
- RB1 Rendered & Painted Commons Brickwork - Colour B1
- RB2 Rendered & Painted Commons Brickwork - Colour B2
- RBS1 Rendered & Painted Commons Brick Sills - Colour B1
- RBS2 Rendered & Painted Commons Brick Sills - Colour B2
- RFC1 Rendered & Painted Fibre Cement Sheet Cladding - Colour B1
- RFC2 Rendered & Painted Fibre Cement Sheet Cladding - Colour B2
- DP Colorbond / Painted uPVC Downpipe - Refer External Finishes Schedule
- GB Gas Bottle Location
- HWU Instantaneous Gas Hot Water Unit - Wall-Mounted
- MB Meter Box Location
- RWT Rainwater Tank Location
- TP Painted Timber Post

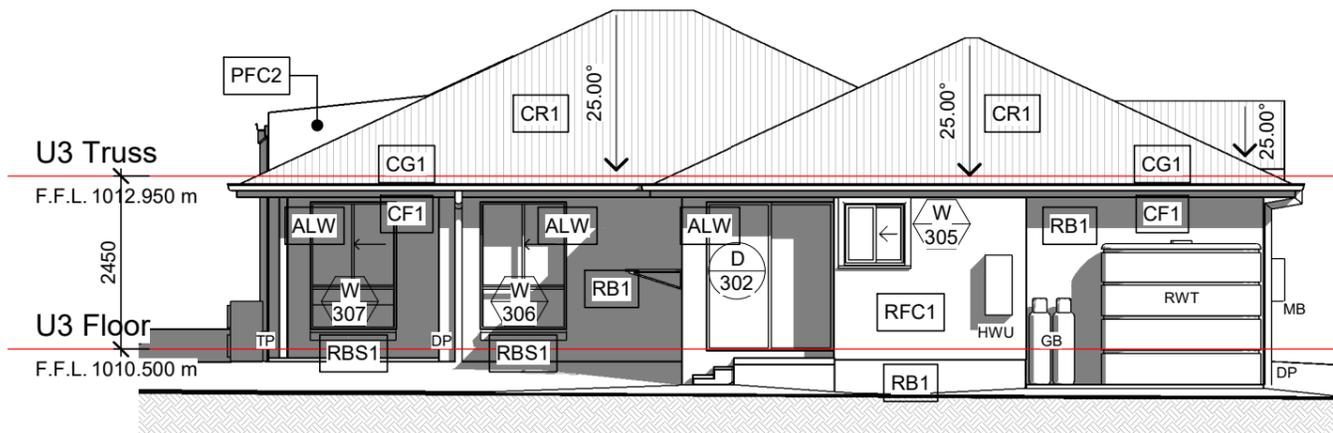

01 North-East Elevation
A303 1 : 100

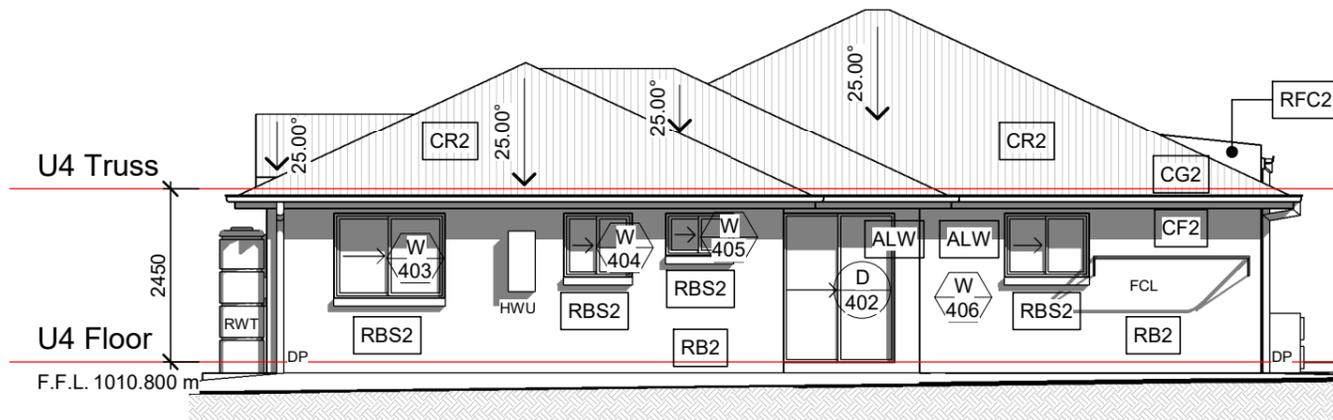

02 South-West Elevation
A303 1 : 100




No.	Date	Revision
5	7/01/20	Modifications to front setback & Re-issued for Development Approval
4	3/11/20	ISSUED FOR DEVELOPMENT APPROVAL
3	31/10/20	Issued for final documentation Review for DA
2	05/10/20	Issued for Coordination
1	25/09/20	Issued for Coordination

Proposed Residential Development
8 Hunter Place, Uralla NSW

FOR **Jayson Ketley**


Unit 3/4 Elevations - 2

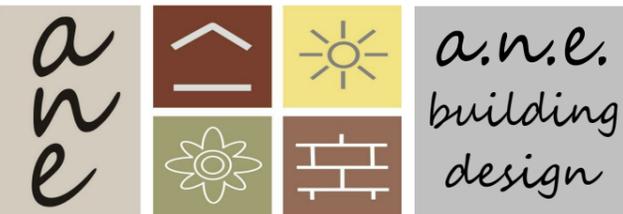

DO NOT SCALE COPYRIGHT ©
USE FIGURED DIMENSIONS ONLY
Contractor must verify all dimensions on site before commencing any work or preparing shop drawings.
The building design and this drawing is copyright and remains the property of a.n.e. building design. Unauthorised reproduction is prohibited.

contact: peter holzberger po box 1992 armidale nsw 2350

P 0428 714592 **E** peter@anedesign.com.au

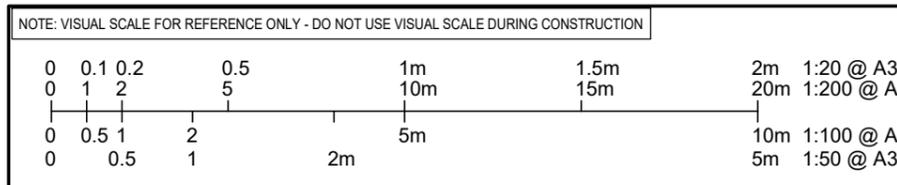

Designed: PH	Scale 1 : 100	Date January 2020
Checked: PH	Drawn ANE	Project 20013
Approved: PH		Drawing A303 /5