


Prince Ave

Duke St

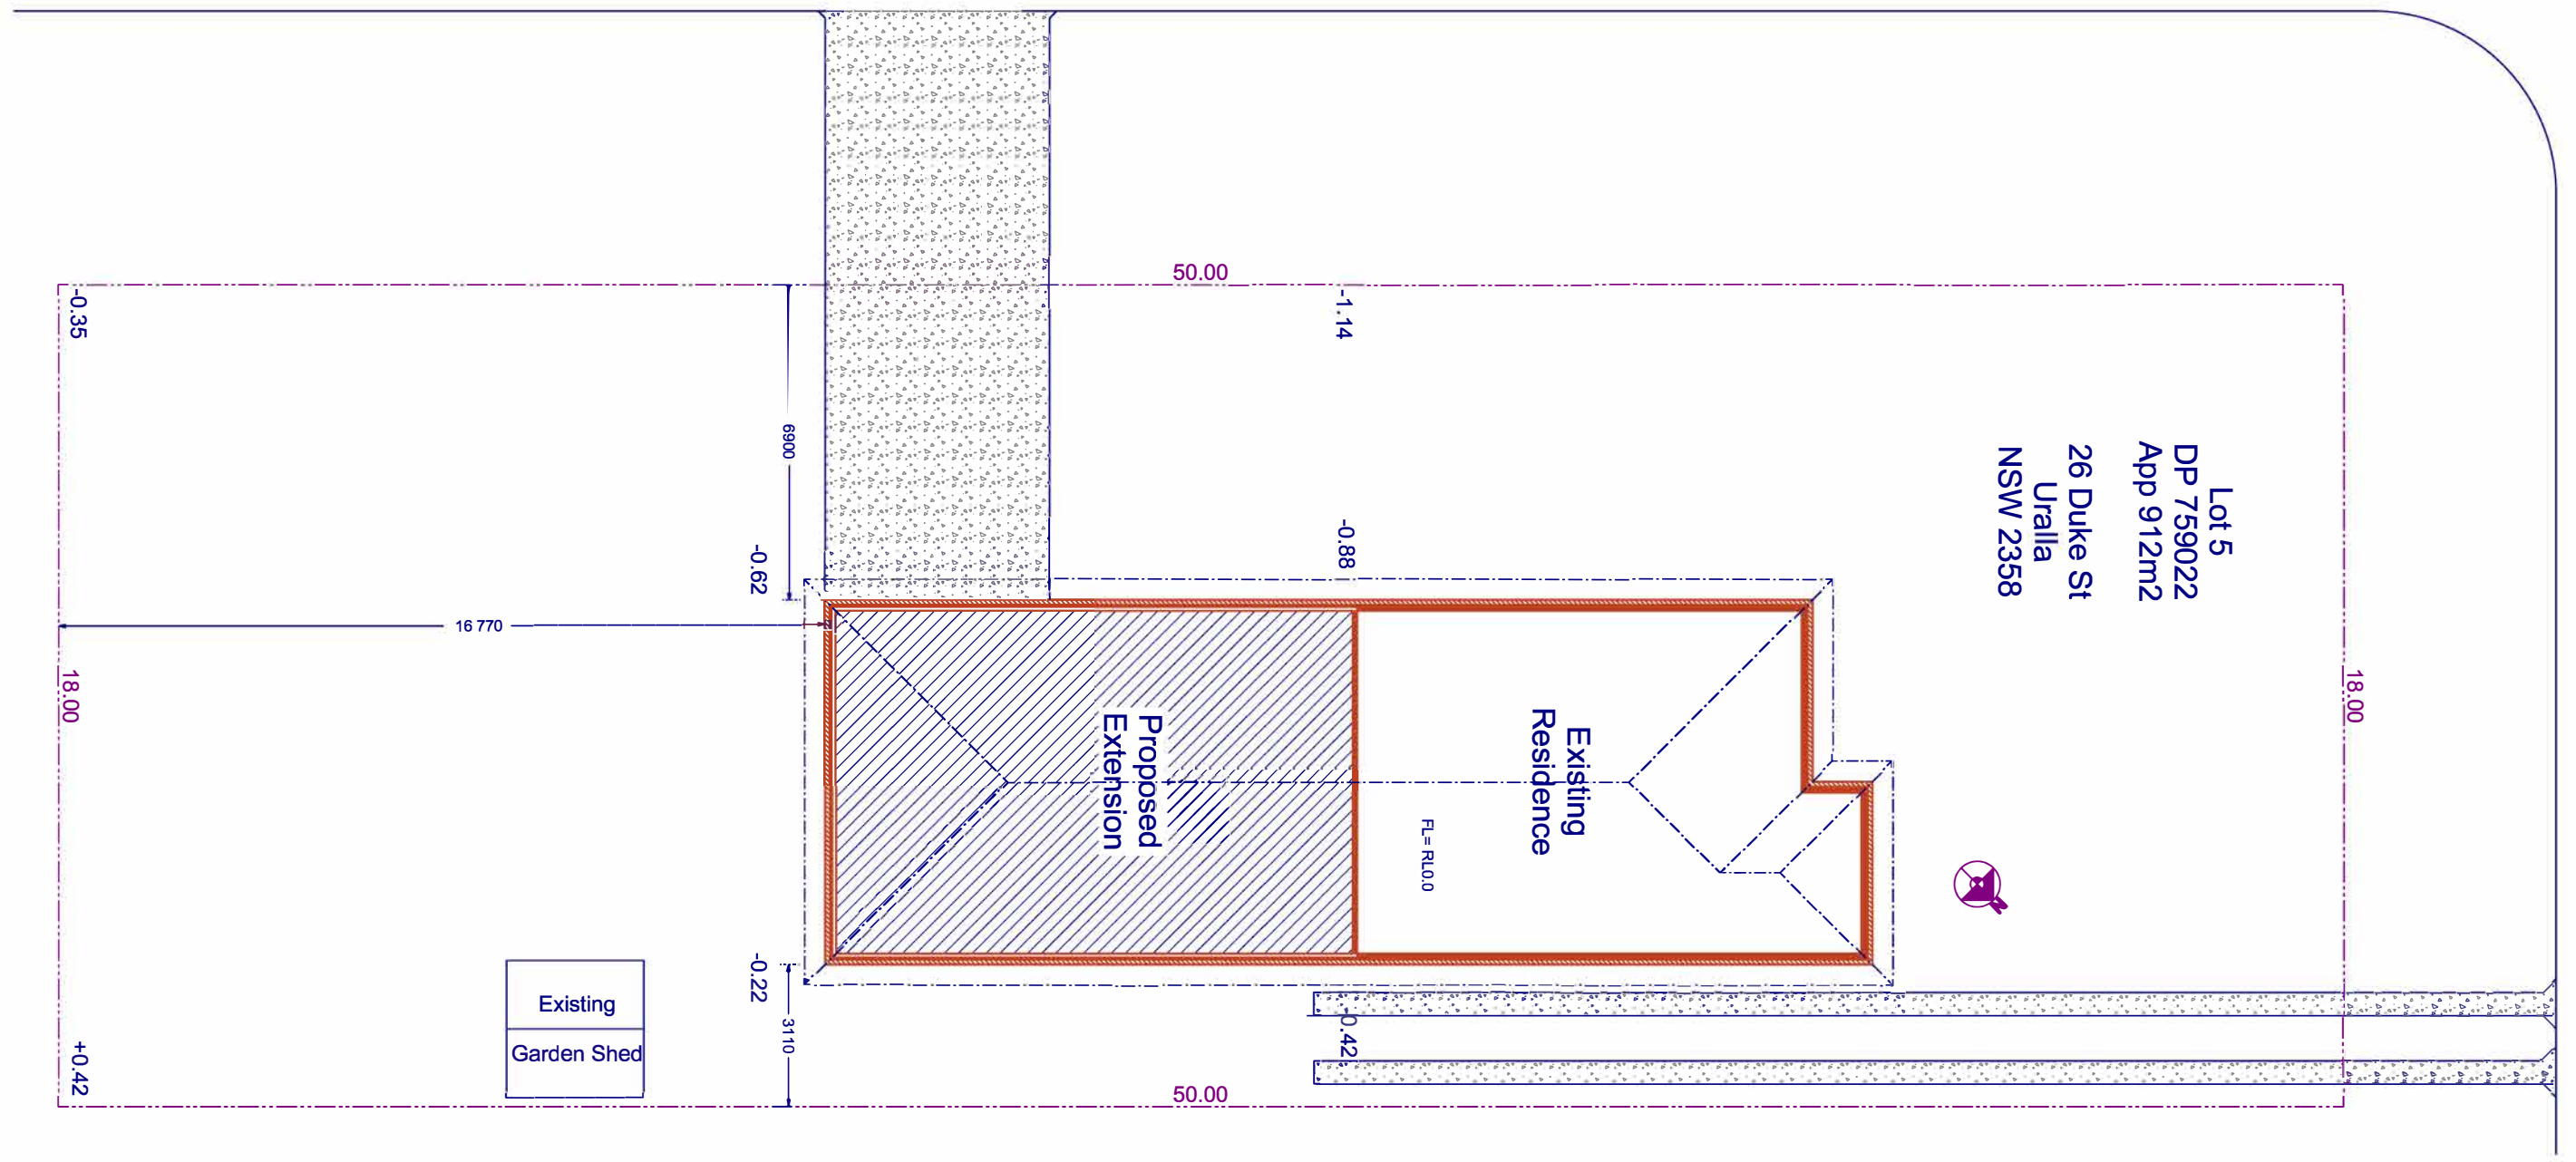

**COPYRIGHT**  
 THE DRAWING AND THE DESIGN DEPICTED  
 REMAIN THE PROPERTY OF THE AUTHOR.  
 REPRODUCTION IN PART OR IN WHOLE IS  
 PROHIBITED UNLESS WRITTEN PERMISSION  
 IS OBTAINED FROM THE AUTHOR.  
 PLANS ARE FOR USE ONLY ON THE JOB  
 SPECIFIED IN THE TITLE BOX.

27/11/20	For Client Consideration/Approval	Customer: David & Janelle AYRE	Site Plan	New England Drafting
27/11/20	Amended For Submission	Site Address: 26 Duke St Uralla 2358		
		PH: 0412 060 859 E: david12760@yahoo.com.au	SCALE: 1:150	Email: greg@newenglanddrafting.com
		Reference No: 2020-058 Extension	November 30, 2020	Page No: 4 DRAWN BY: Greg SELBY