



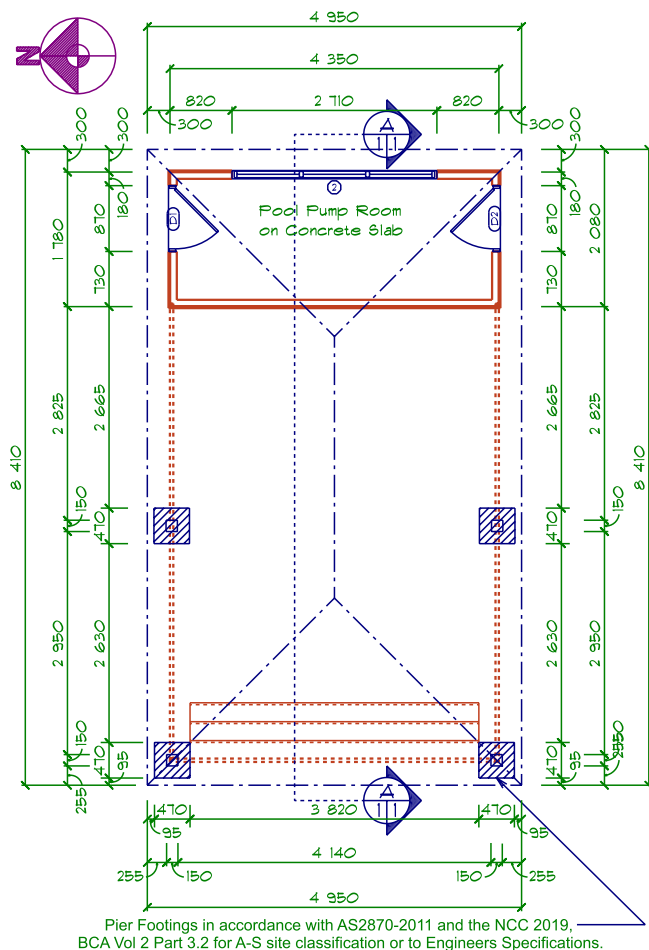


**CABANA FLOOR PLAN**  
SCALE: 1:100


Timber Framing to comply with AS1720.1, AS1684.2  
and NCC-2019, BCA Vol 2 Part 3.4

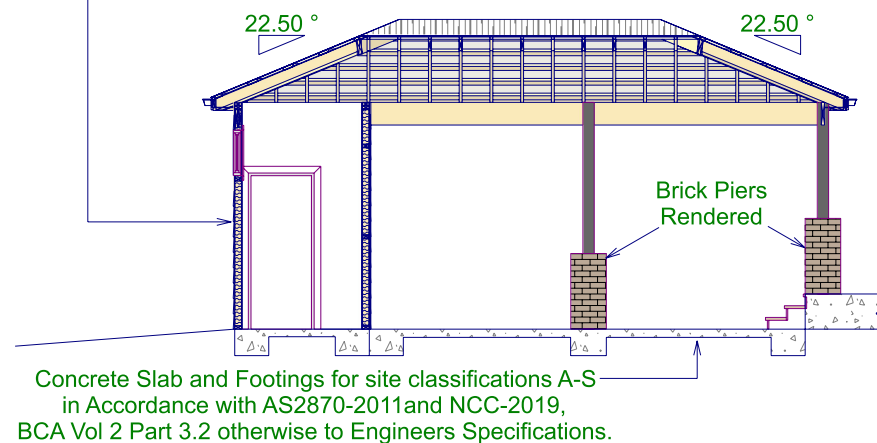


**CROSS SECTION A**  
SCALE: 1:100

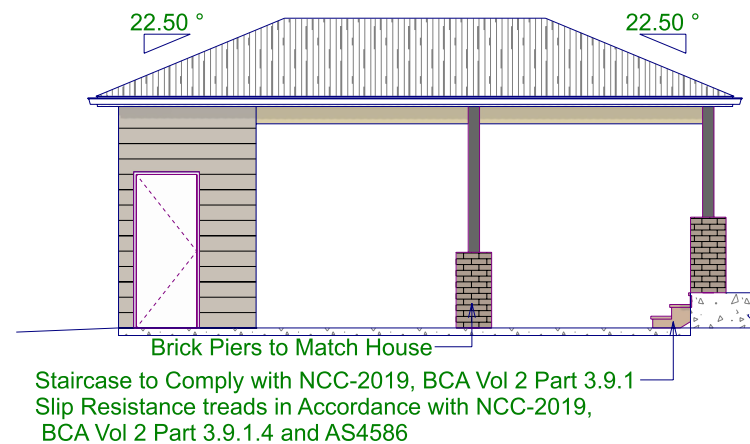


**NORTH ELEVATION**  
SCALE: 1:100

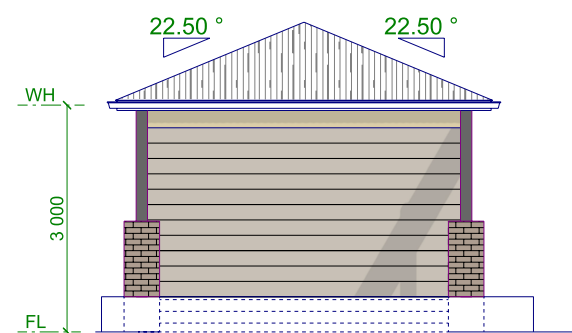


**WEST ELEVATION**  
SCALE: 1:100

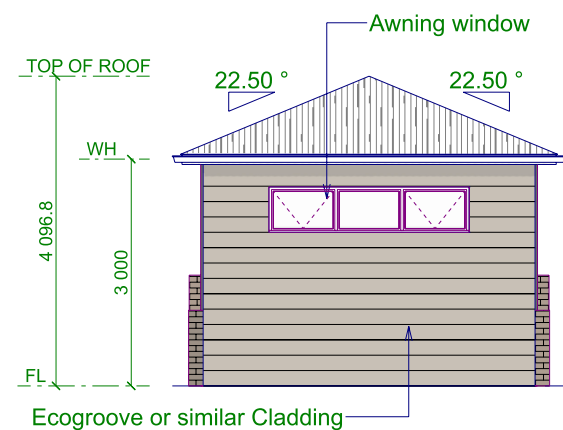

**EAST ELEVATION**  
SCALE: 1:100

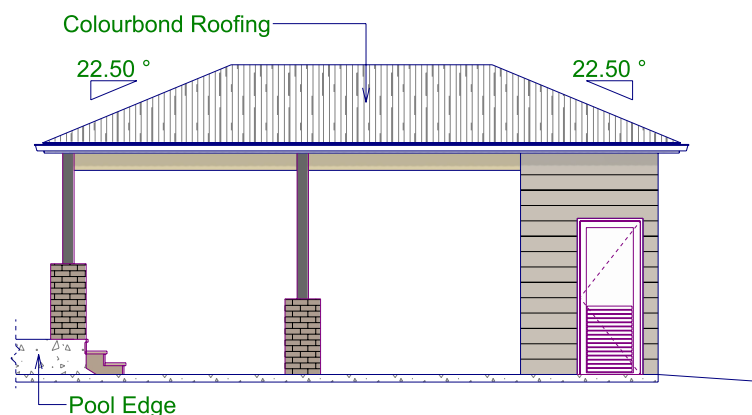

**SOUTH ELEVATION**  
SCALE: 1:100

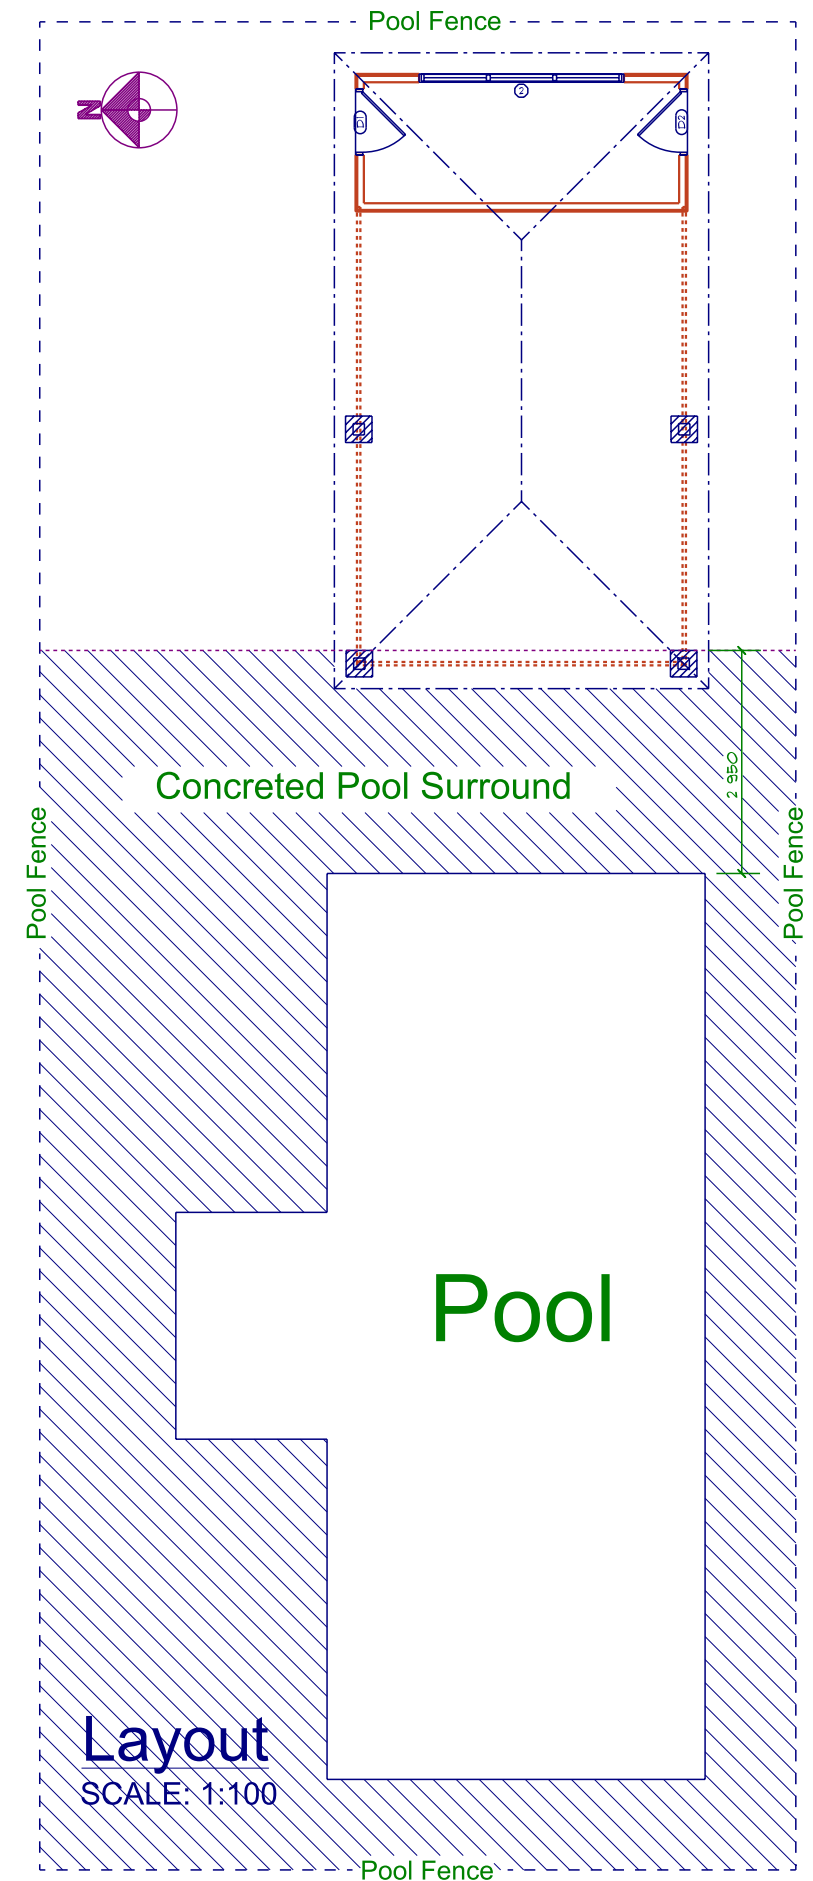

**Layout**  
SCALE: 1:100

COPYRIGHT  
THE DRAWING AND THE DESIGN DEPICTED  
REMAIN THE PROPERTY OF THE AUTHOR.  
REPRODUCTION IN PART OR IN WHOLE IS  
PROHIBITED UNLESS WRITTEN PERMISSION  
IS OBTAINED FROM THE AUTHOR.  
PLANS ARE FOR USE ONLY ON THE JOB  
SPECIFIED IN THE TITLE BOX.

|          |                     |                                                        |                      |                                    |
|----------|---------------------|--------------------------------------------------------|----------------------|------------------------------------|
| 26/04/21 | For Client Approval | Customer: Belinda BANNISTER                            | CABANA PLAN SET      |                                    |
| 26/04/21 | For Submission      | Site Address: 73 Macleay Way, Saumarez Ponds, NSW 2350 | New England Drafting |                                    |
|          |                     | PH: 0413 708 313 E: belinda@hunterloans.com.au         | PHONE: 0417-303 343  | Email: greg@newenglanddrafting.com |
|          |                     | Reference No: 2021-021 Cabana/ Pool Pump Room          | Printed: 26/04/2021  | Page: 1                            |
|          |                     |                                                        |                      | DRAWN BY: Greg SELBY               |