


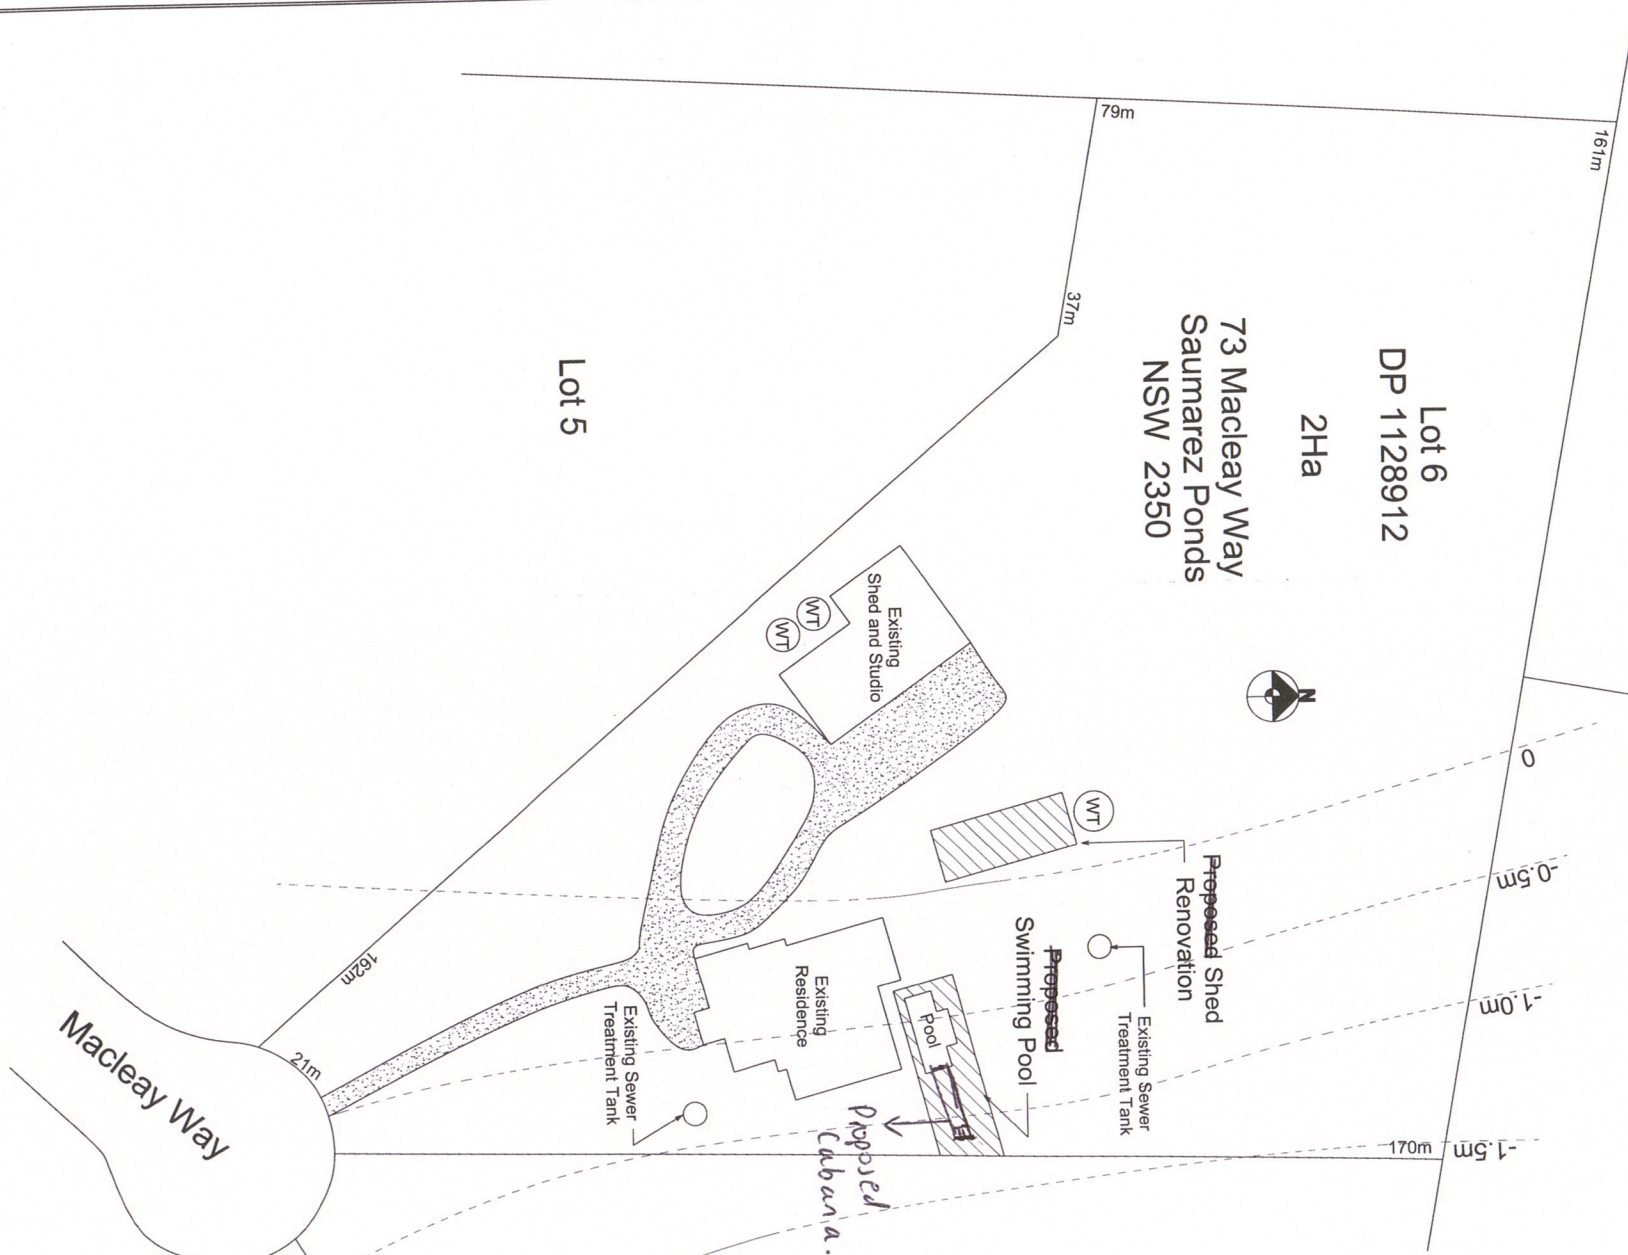

COPYRIGHT
THE DRAWING AND THE DESIGN DEPICTED
REMAIN THE PROPERTY OF THE AUTHOR.
REPRODUCTION IN PART OR IN WHOLE IS
PROHIBITED UNLESS WRITTEN PERMISSION
IS OBTAINED FROM THE AUTHOR.
PLANS ARE FOR USE ONLY ON THE JOB
SPECIFIED IN THE TITLE BOX.

28/06/20	For Client Consideration	Customer: Belinda BANISTER	Saumarez Ponds 2350
24/08/20	For Client Approval	Site Address: 73 Macleay Way	
25/08/20	For Submission	PH: 0408 146 413	E: belinda@hunterloans.com.au
		Reference No:	
		2020-004	Pool + Gym

Site Plan
SCALE: 1:780
August 25, 2020

New England Drafting	
PHONE: 0417-303 343	
Email: greg@newenglanddrafting.com	
Page No: 4	DRAWN BY: Greg SELBY