




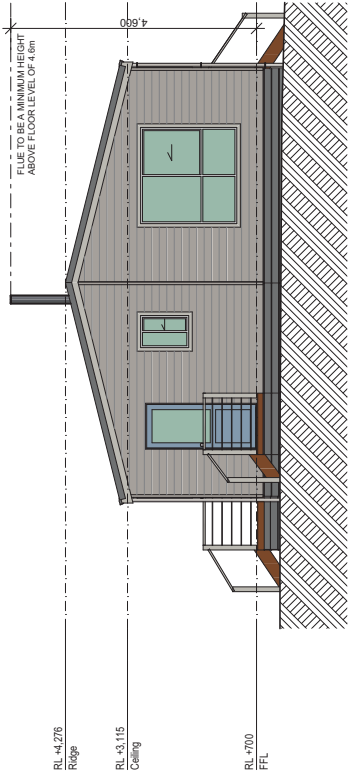


E-01 | east elevation
1:100

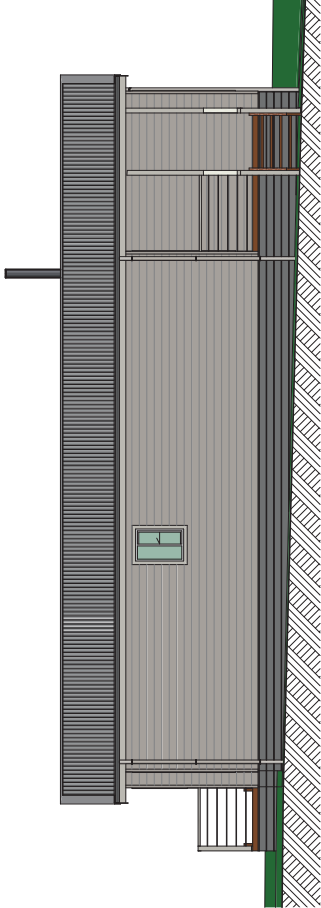

E-02 | north elevation
1:100

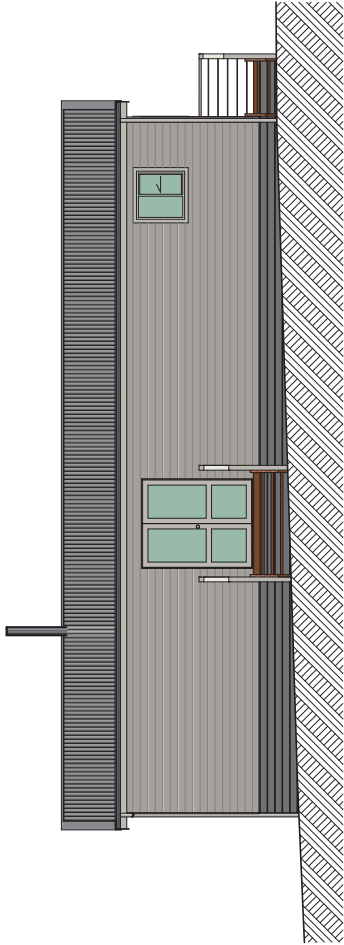

E-03 | south elevation
1:100

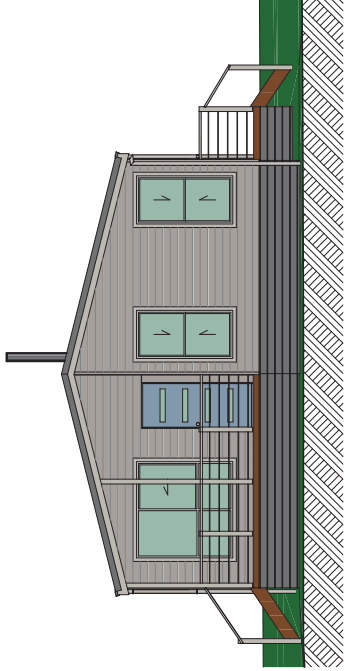

E-04 | west elevation
1:100

glazing schedule		W1	W2	W3	W4	W6	W7	W8
type		Sliding Window	Sliding Window	Double Hung Window	Double Hung Window	Sliding Window	Sliding Window	Sliding Window
glazing		Obsc. Glass	Clear Glass	Clear Glass	Clear Glass	Clear Glass	Obsc. Glass	Clear Glass
height		900	1,800	1,800	1,800	900	900	1,800
width		600	1,800	900	900	900	600	1,800
qty		1	1	1	1	1	1	1
ext view								

These drawings are protected by copyright and remain the property of Uniplan Group Pty Ltd. No part of this drawing may be reproduced without the written permission of Uniplan Group. All site dimensions are to be verified and confirmed by the client prior to the commencement of works. These plans may include optional extras for presentation purposes. Please refer to proposal for inclusions.

AUSTRALIA
22 Myrtle Drive | Armidale NSW 2350
PO Box 5004 | Armidale NSW 2350
T: +61 2 6773 8500 | F: +61 2 6773 8555
FREECALL 1800 UNIPLAN
www.uniplangroup.co | E: sales.au@uniplangroup.co



client:
Alan & Moyra Morris
project:
proposed Two Bed Hughes Classic villa
address:
39A Uralia Street, Uralia, NSW 2358
Lot 2 DP 1227229

design by: Uniplan
drawn by: kcm
scale: 1:100, 1:2 on A3
date: 22-Jun-21

elevations

job no:
3490-1E

sheet no:
-3