


**2 LEFT ELEVATION**


SCALE: 1:50

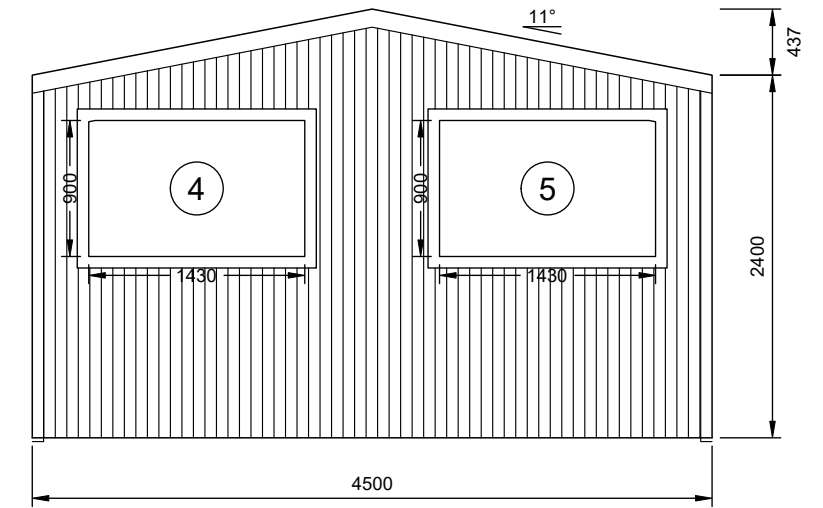

**3 REAR ELEVATION**


SCALE: 1:50

FRAME #3

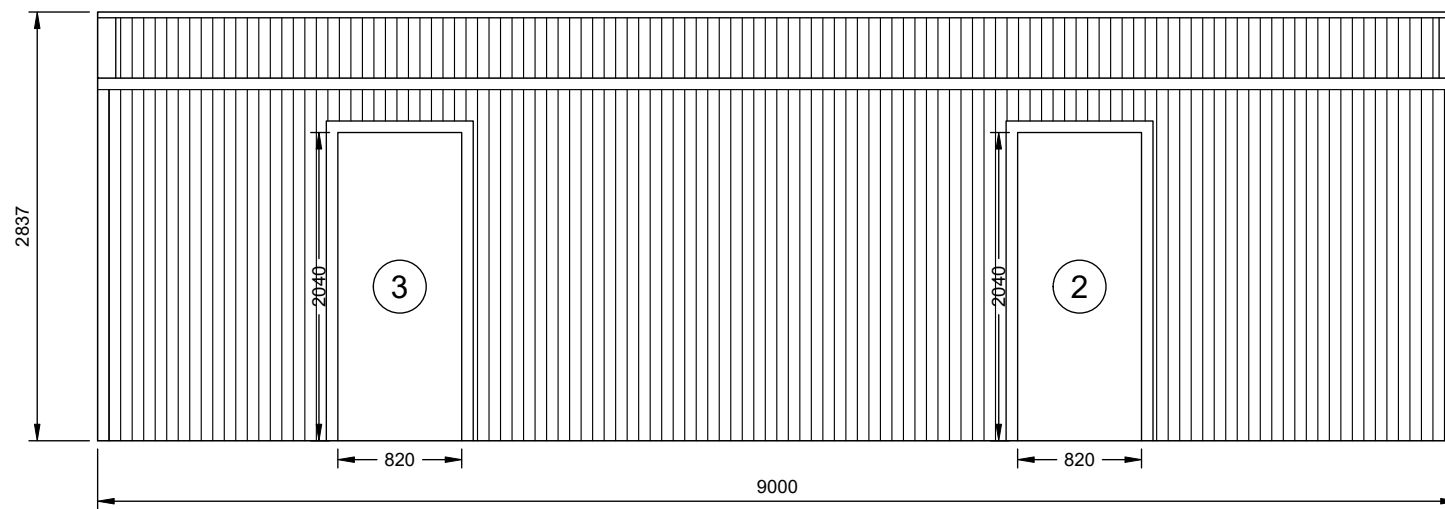

**1 RIGHT ELEVATION**

SCALE: 1:50

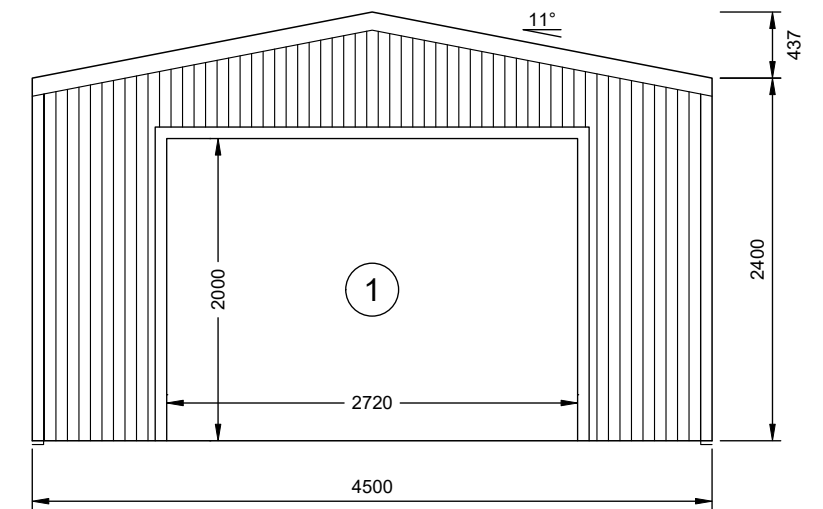

**4 FRONT ELEVATION**

SCALE: 1:50

FRAME #1