




SITE ANALYSIS

SCALE: NTS

COPYRIGHT  
THE DRAWING AND THE DESIGN DEPICTED  
REMAIN THE PROPERTY OF THE AUTHOR.  
REPRODUCTION IN PART OR IN WHOLE IS  
PROHIBITED UNLESS WRITTEN PERMISSION  
IS OBTAINED FROM THE AUTHOR.  
PLANS ARE FOR USE ONLY ON THE JOB  
SPECIFIED IN THE TITLE BOX.

Bridge Street

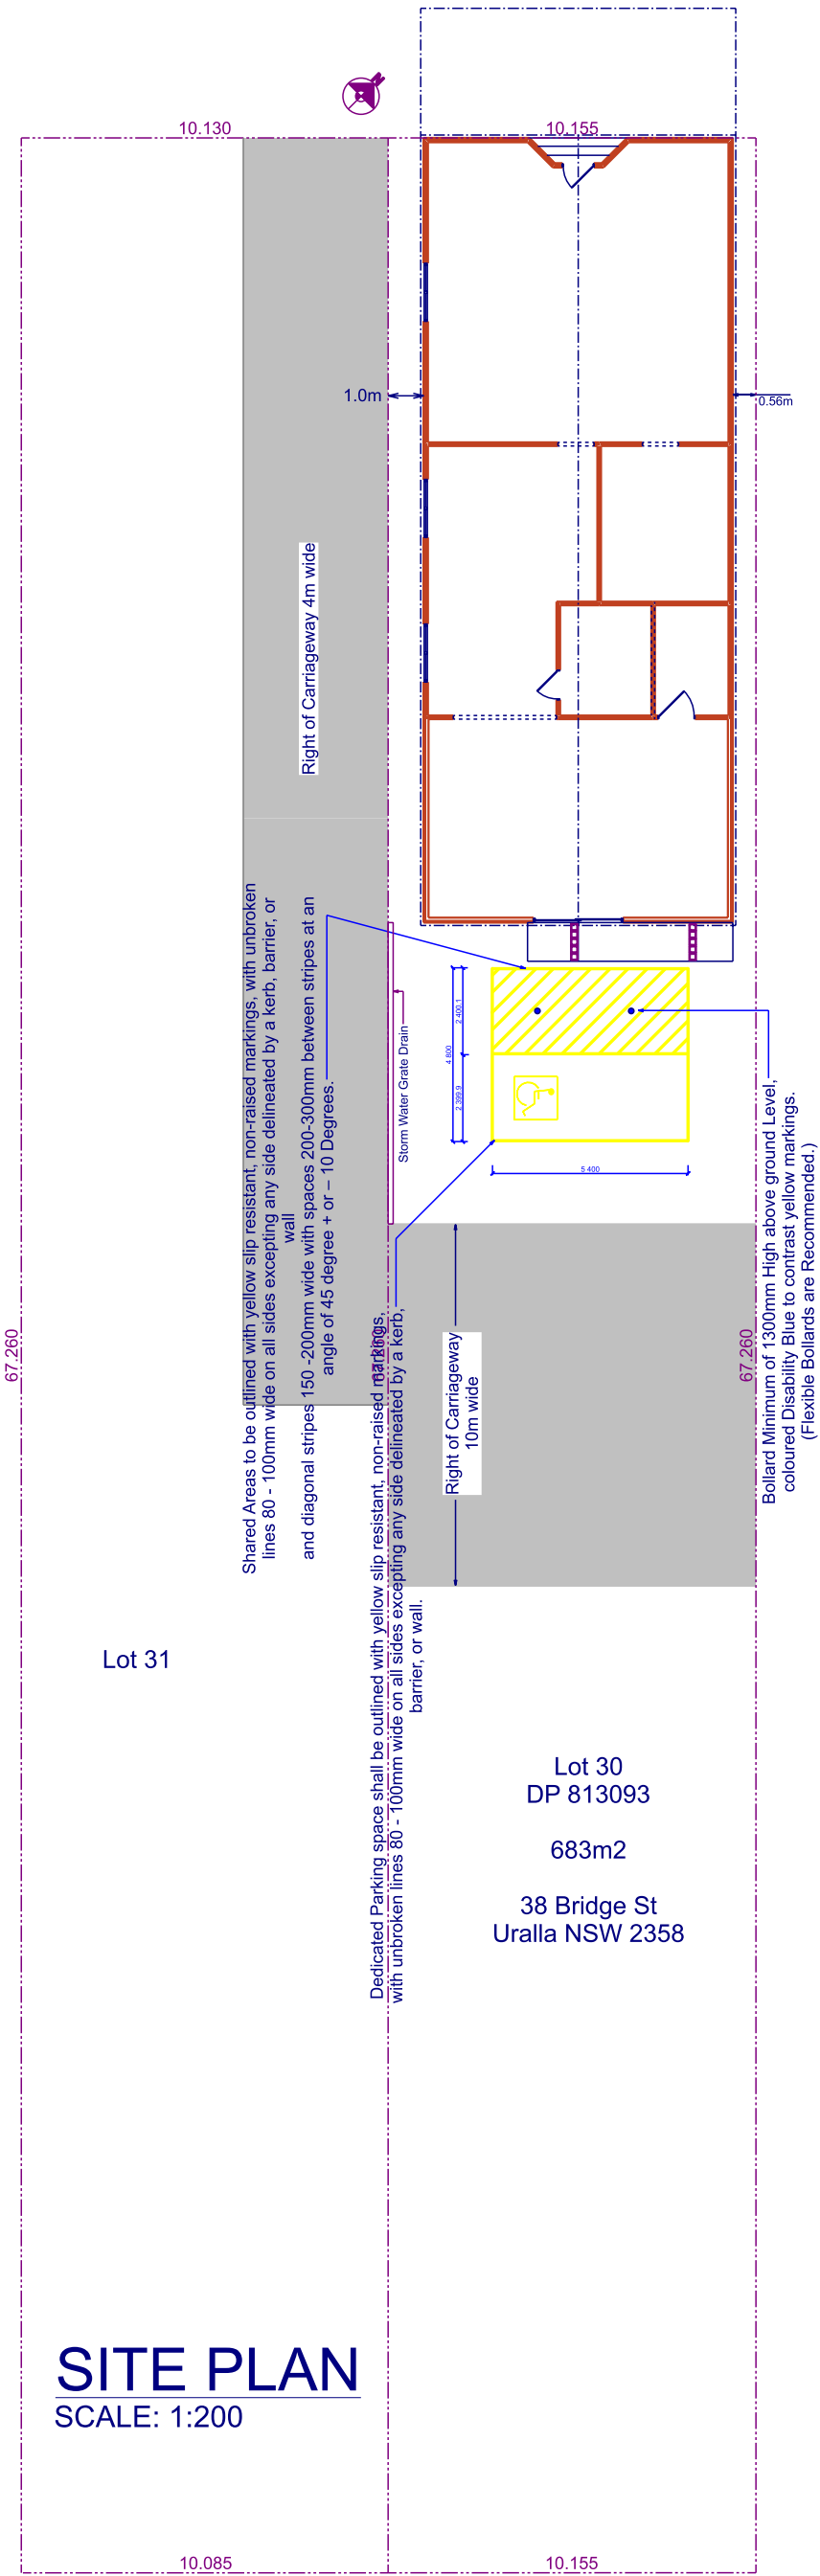

SITE PLAN

SCALE: 1:200

|          |                              |                                                  |                      |                                    |
|----------|------------------------------|--------------------------------------------------|----------------------|------------------------------------|
| 26/03/21 | For Client Consid / Approval | Customer:Uralla Wool Room                        | Site Plan            |                                    |
| 06/04/21 | Amended for Submission       | Site Address: 38 Bridge Street, Uralla, NSW 2358 | New England Drafting |                                    |
|          |                              | PH: 0439 625 901 E:nicola@urallawoolroom.com.au  | PHONE: 0417-303 343  | Email: greg@newenglanddrafting.com |
|          |                              | Reference No:                                    | Printed: 9/08/2021   | Page: 5                            |
|          |                              | 2020-056 EXTENSION / RENOVATION                  | DRAWN BY: Greg SELBY |                                    |