



2 LEFT ELEVATION  
2 SCALE: 1:75

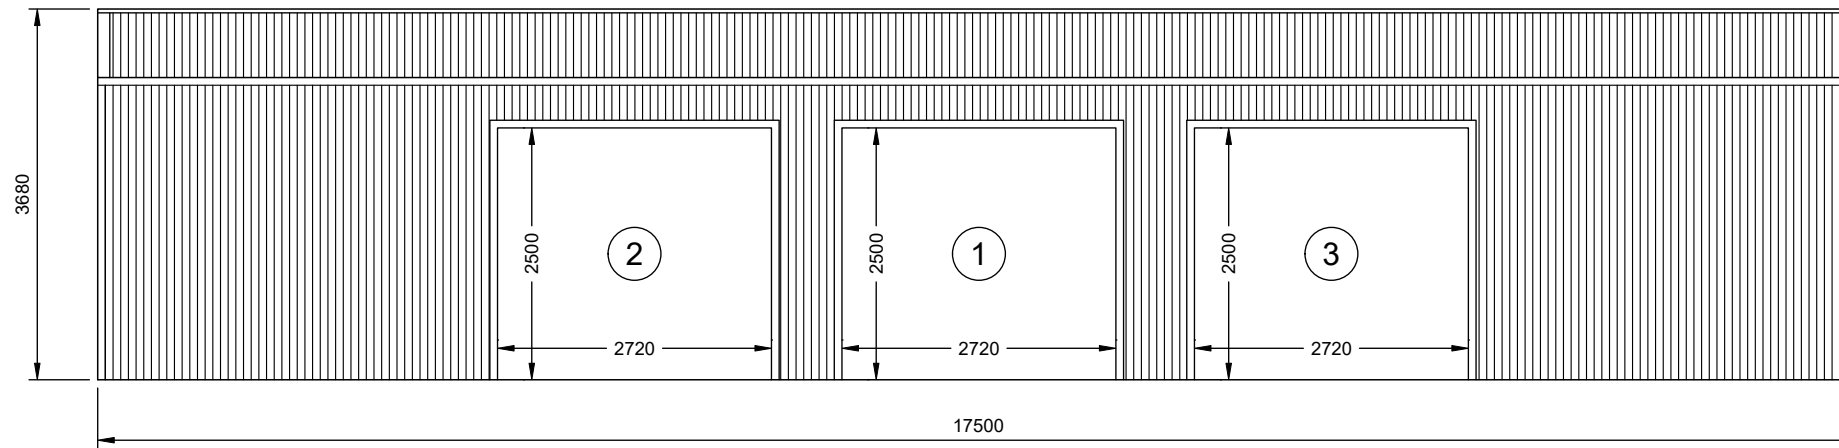


1 RIGHT ELEVATION  
2 SCALE: 1:75

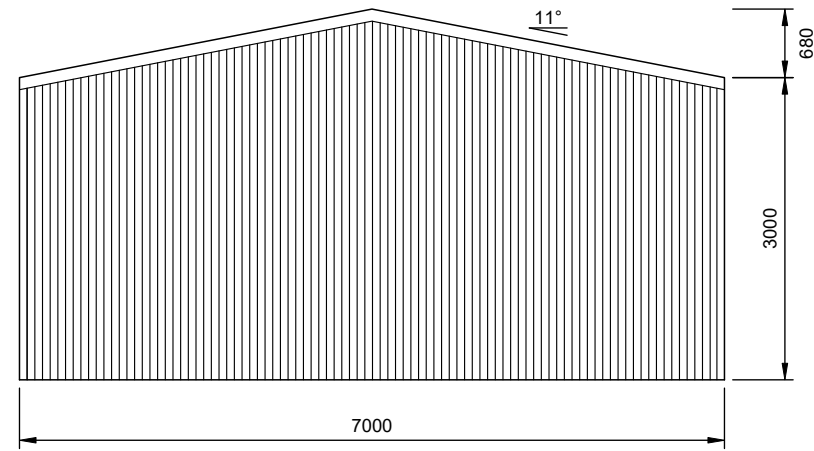

1 REAR ELEVATION  
3

SCALE: 1:75

FRAME #6

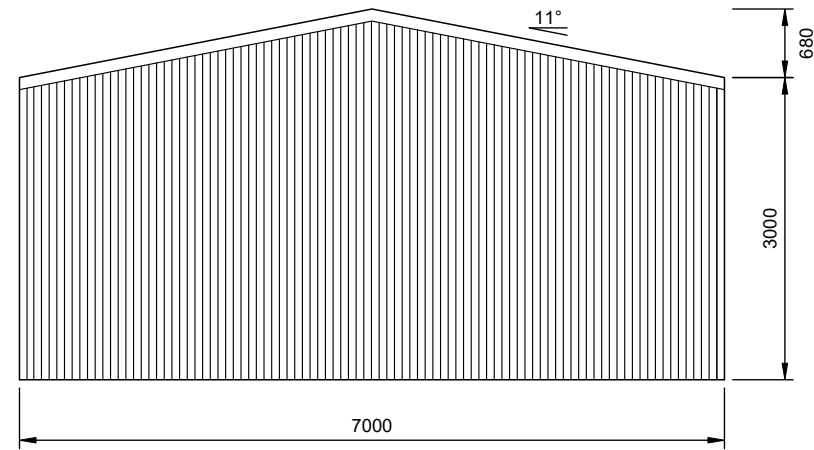

2 FRONT ELEVATION  
3

SCALE: 1:75

FRAME #1