



1 North Elevation
1 : 100

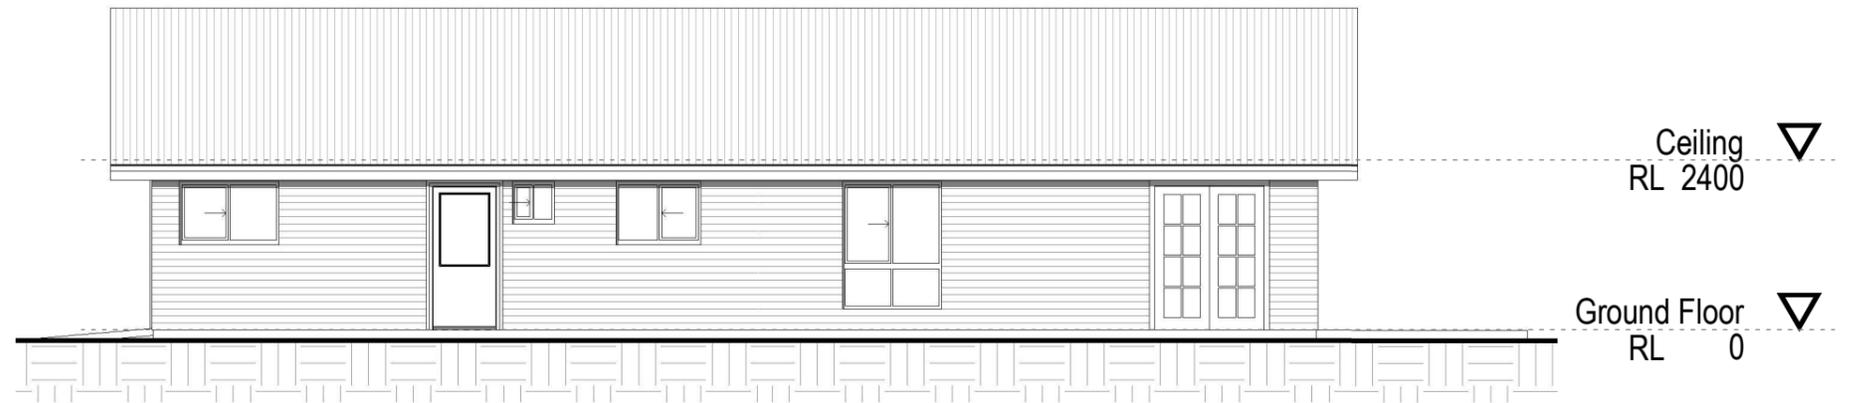

2 South Elevation
1 : 100



3 East Elevation
1 : 100

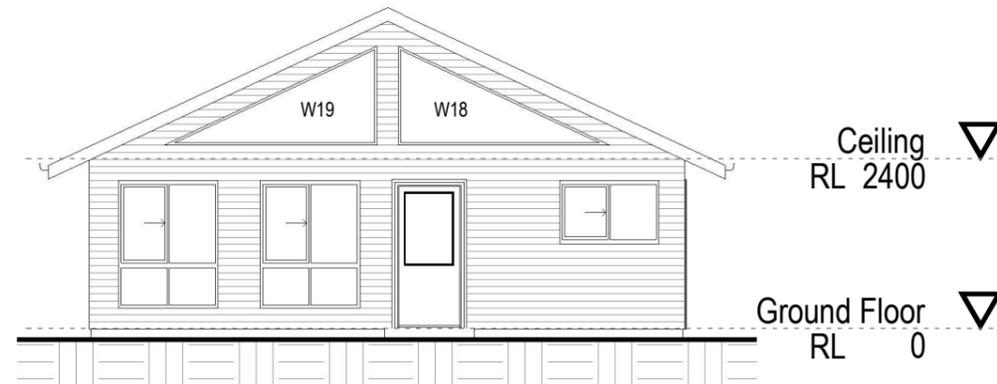

4 West Elevation
1 : 100



Marshall Drafting Services

PO Box 4219
Armidale NSW 2350
M: 0438 770 279
T: (02) 6771 1603
E: marshalldrafting@gmail.com



THE BUILDER IS TO LOCATE ALL EXISTING SERVICES AND VERIFY LEVELS AND DIMENSIONS ON SITE BEFORE COMMENCING ANY EXCAVATION OR BUILDING WORKS.

THE BUILDING WORKS WILL COMPLY WITH THE RELEVANT SECTIONS OF THE NATIONAL CONSTRUCTION CODE AND BE CONSTRUCTED IN ACCORDANCE WITH THE WORKING DRAWINGS, THE ENGINEER'S DRAWINGS AND SPECIFICATIONS.

THIS DOCUMENT IS SUBJECT TO COPYRIGHT AND REMAINS THE PROPERTY OF MARSHALL DRAFTING SERVICES - ABN 15 678 662 718

B & L. Stephenson

Proposed Residence at

"Woodfield - Whispering Cottage"
9541 New England Highway
Arding NSW 2358

Elevations

Project Number	21086
Date	23/07/2021
Drawn by	C. Marshall
Checked by	C. Marshall

WD-03

C

Scale

1 : 100