


2 LEFT ELEVATION


SCALE: 1:50

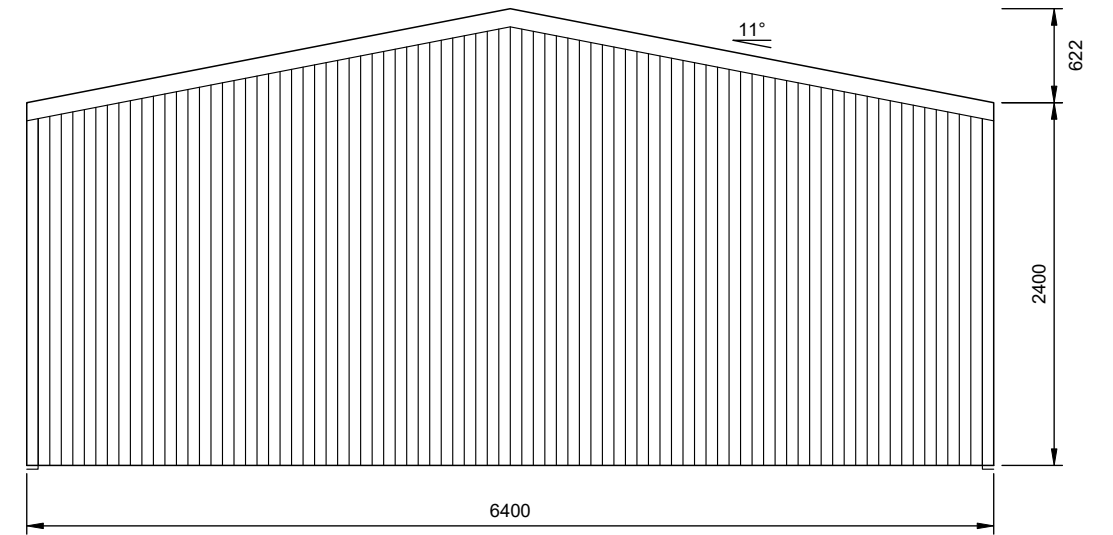

3 REAR ELEVATION


SCALE: 1:50

FRAME #4

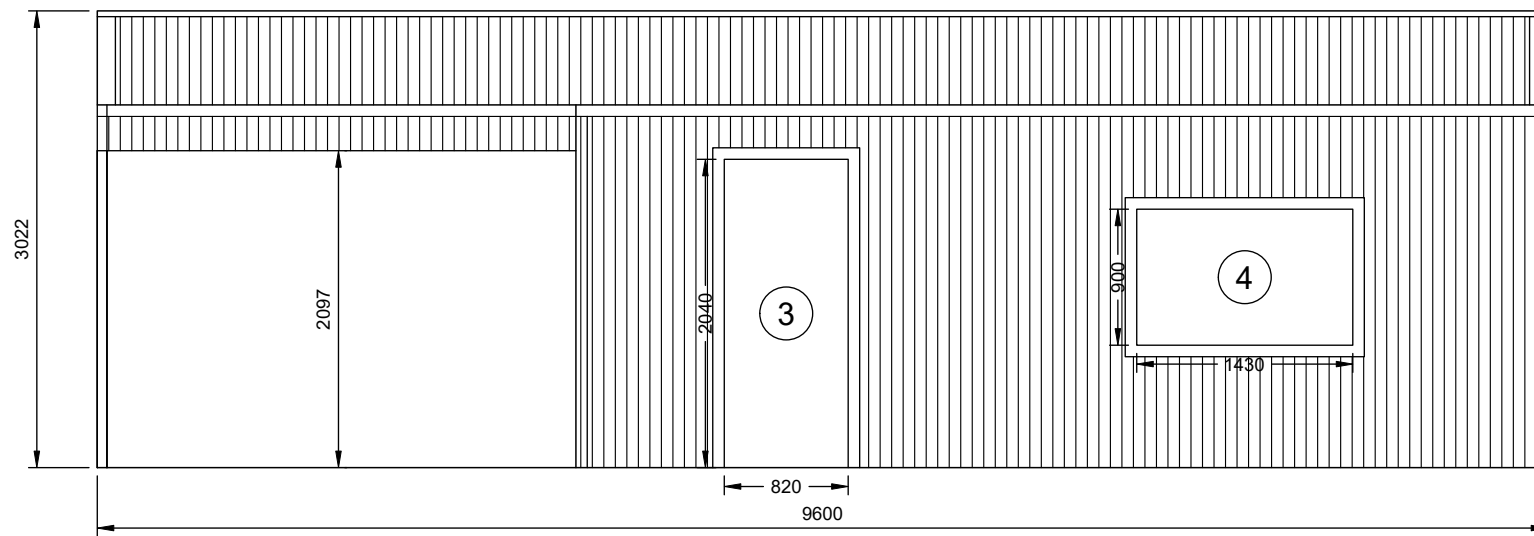

1 RIGHT ELEVATION

SCALE: 1:50

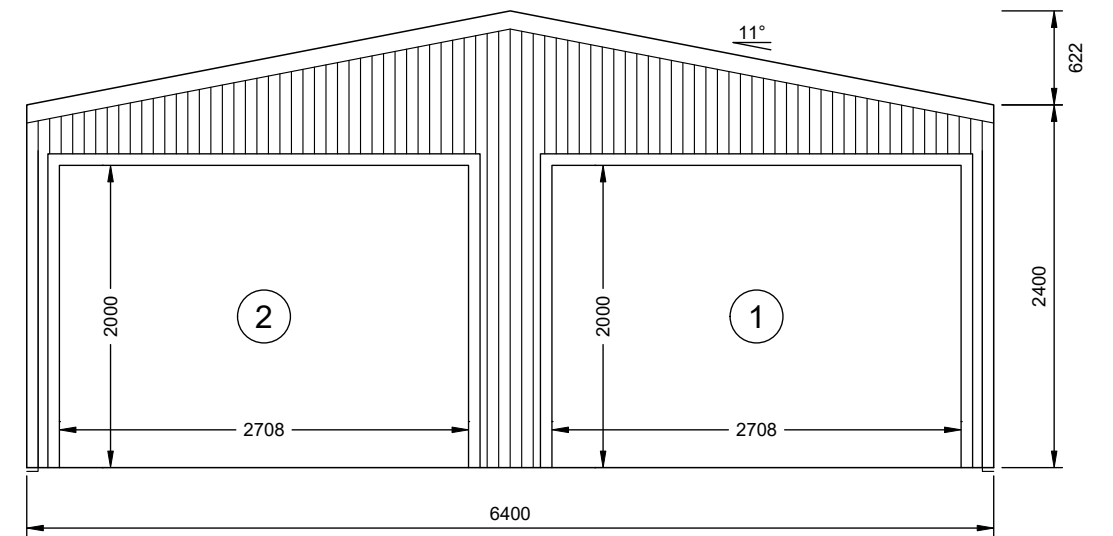

4 FRONT ELEVATION

SCALE: 1:50

FRAME #2