




SOUTH ELEVATION V3
SCALE: 1:100

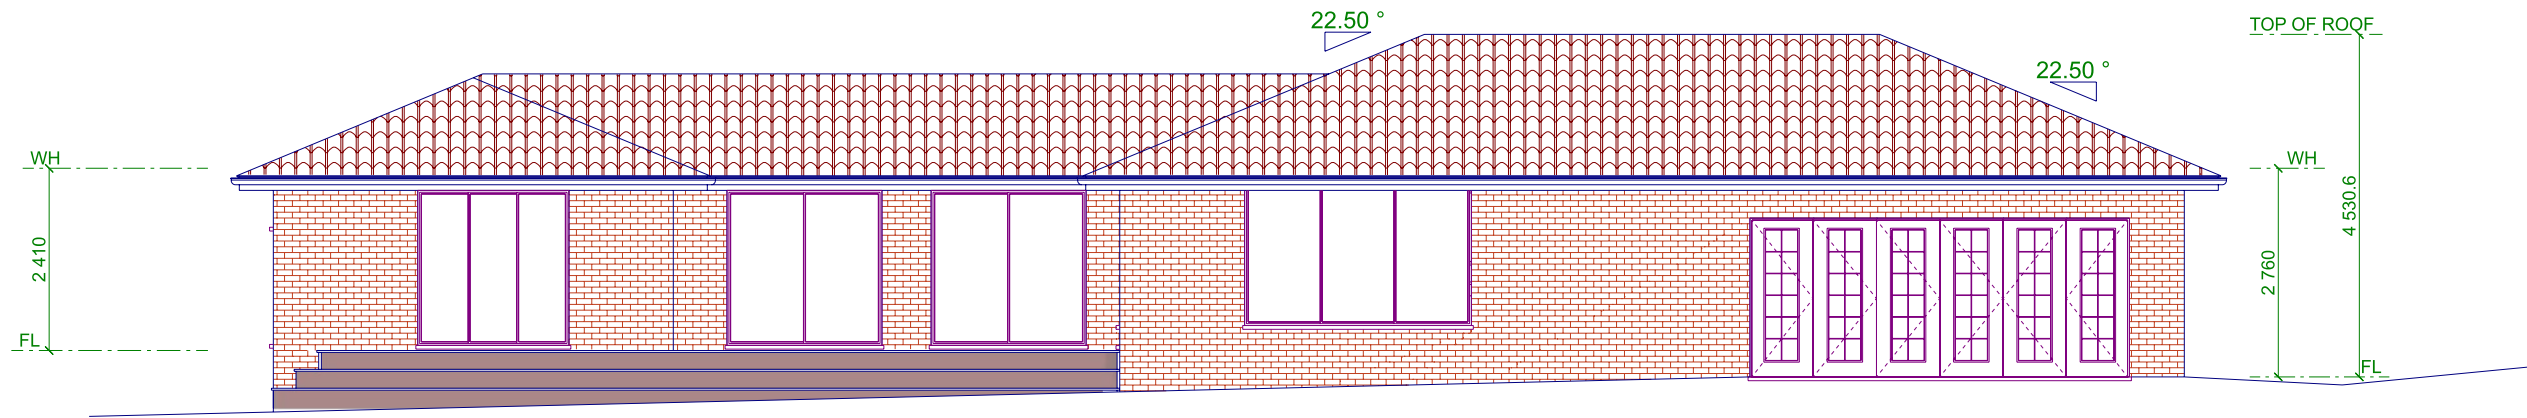

NORTH ELEVATION V3
SCALE: 1:100

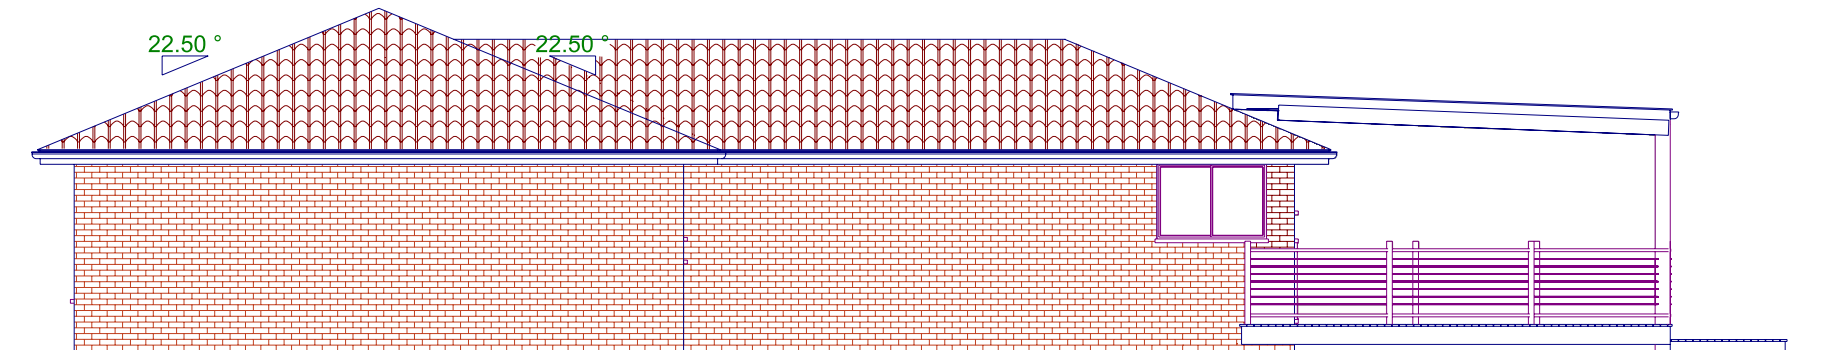

WEST ELEVATION V3
SCALE: 1:100

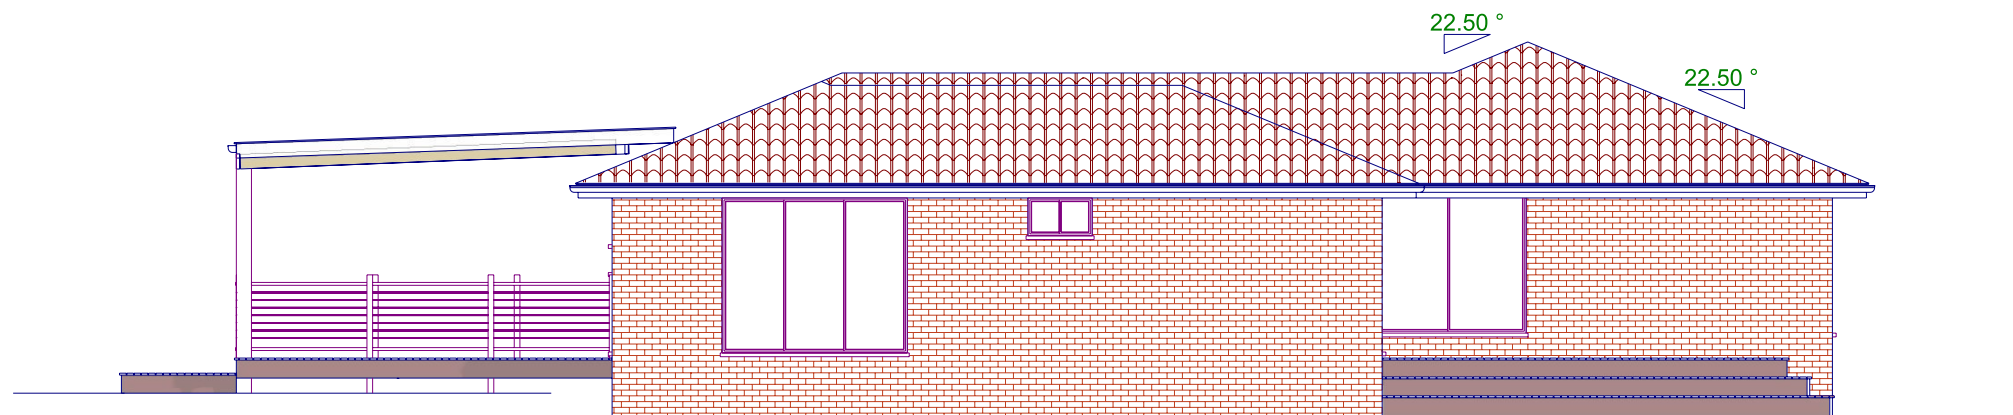

EAST ELEVATION V3
SCALE: 1:100

COPYRIGHT
THE DRAWING AND THE DESIGN DEPICTED
REMAIN THE PROPERTY OF THE AUTHOR.
REPRODUCTION IN PART OR IN WHOLE IS
PROHIBITED UNLESS WRITTEN PERMISSION
IS OBTAINED FROM THE AUTHOR.
PLANS ARE FOR USE ONLY ON THE JOB
SPECIFIED IN THE TITLE BOX.

25/10/21	For Client Approval	Customer: PICKERING Rob	ELEVATIONS	
28/10/21	For Submission	Site Address: 175 Ferris Lane, , NSW 2350	New England Drafting	
		PH: E:	PHONE: 0417-303 343 Email: greg@newenglanddrafting.com	
		Reference No: 2021-033 EXTENSION	Printed: 28/10/2021	Page: 3
			DRAWN BY: Greg SELBY	