



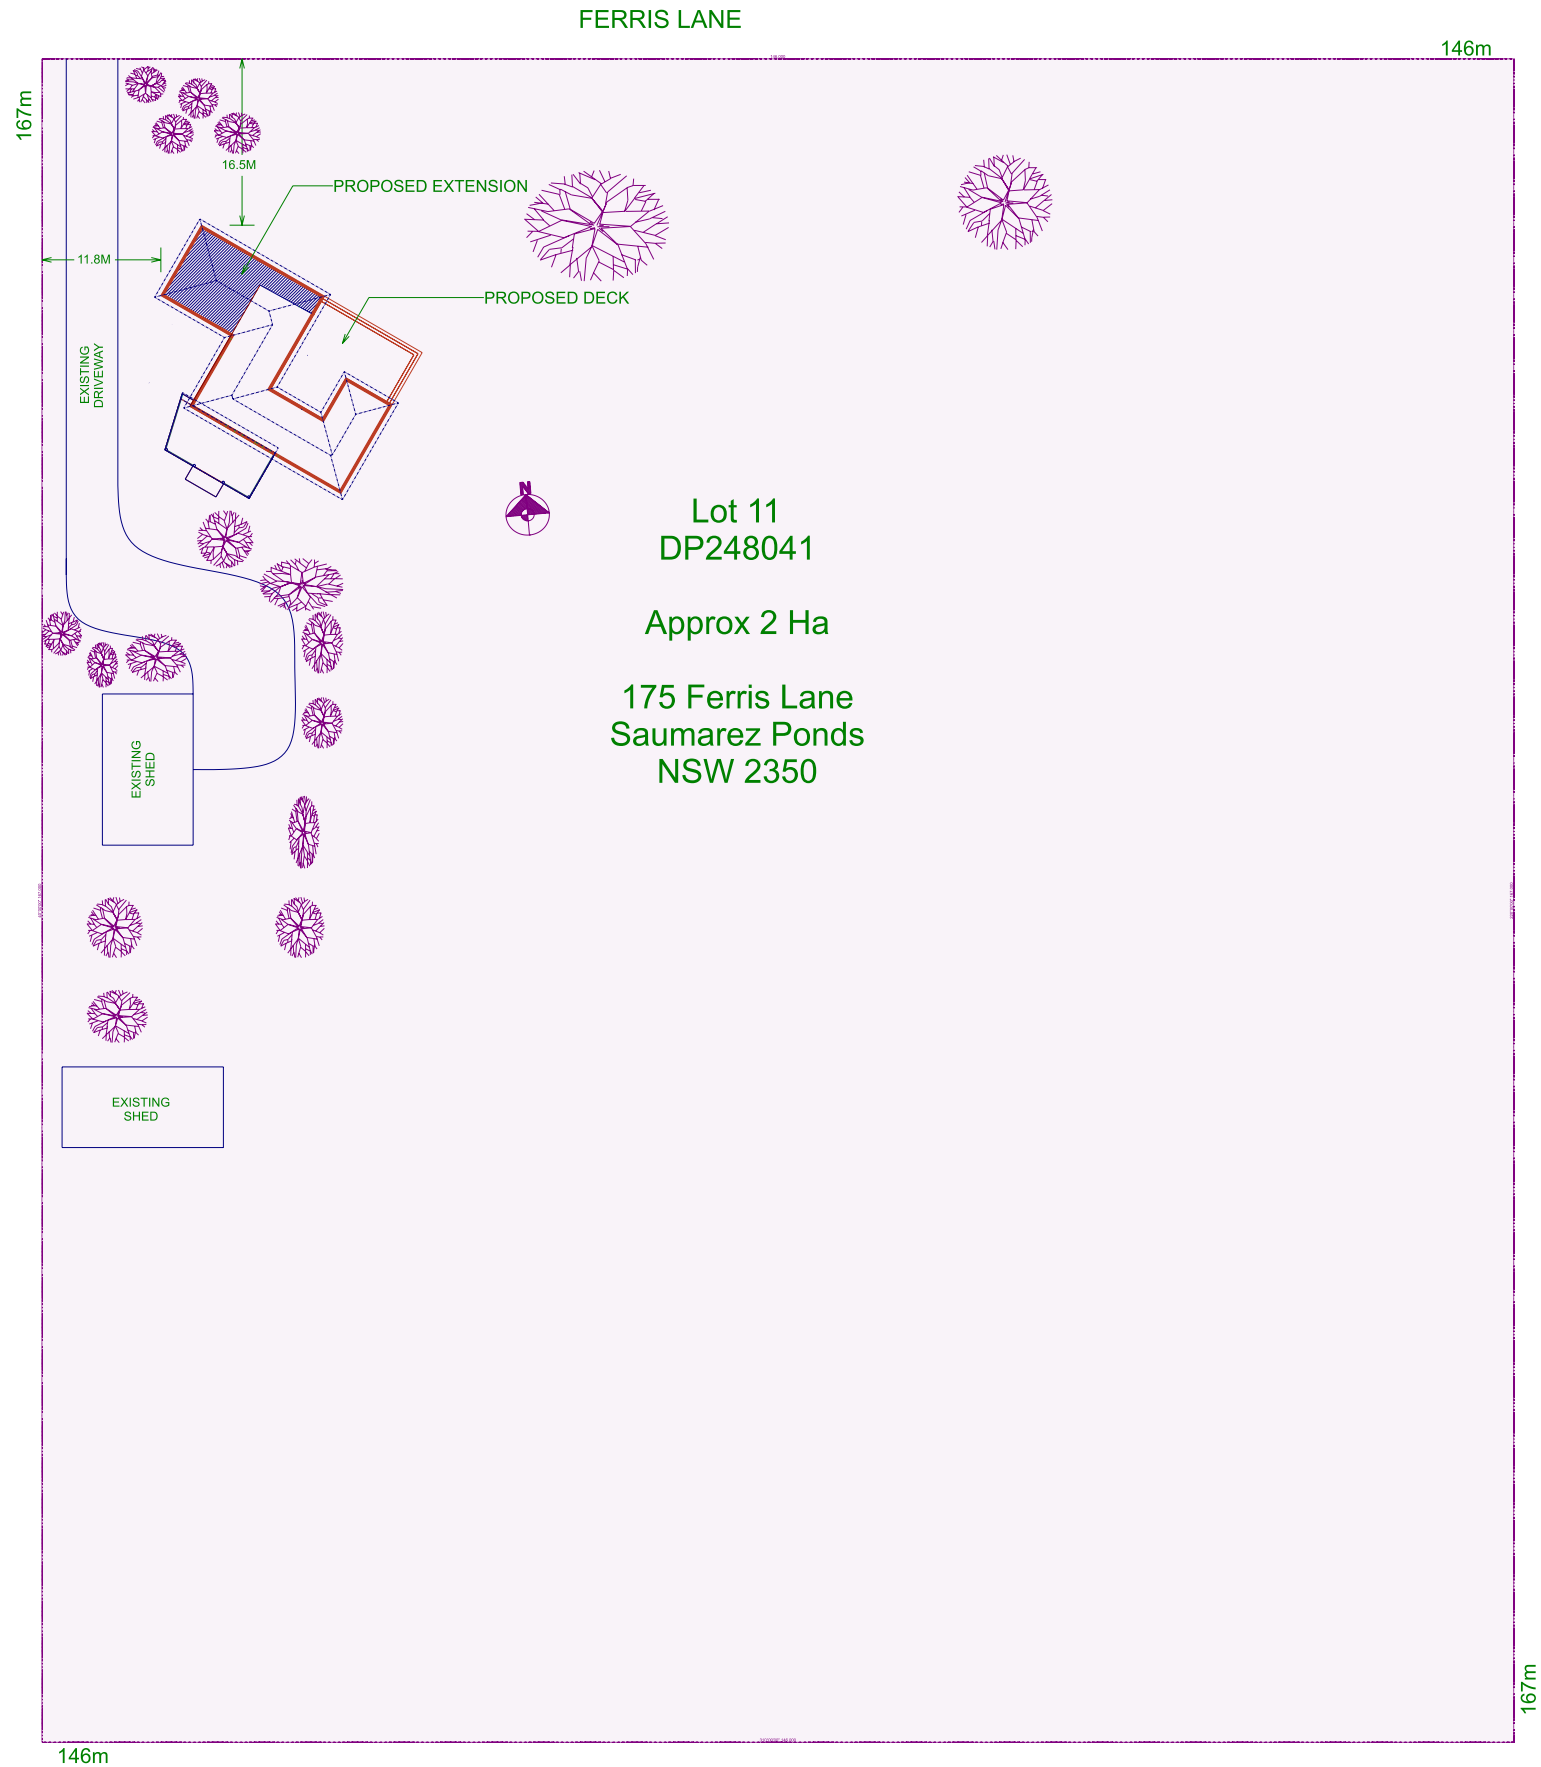

SITE PLAN
SCALE: 1:750

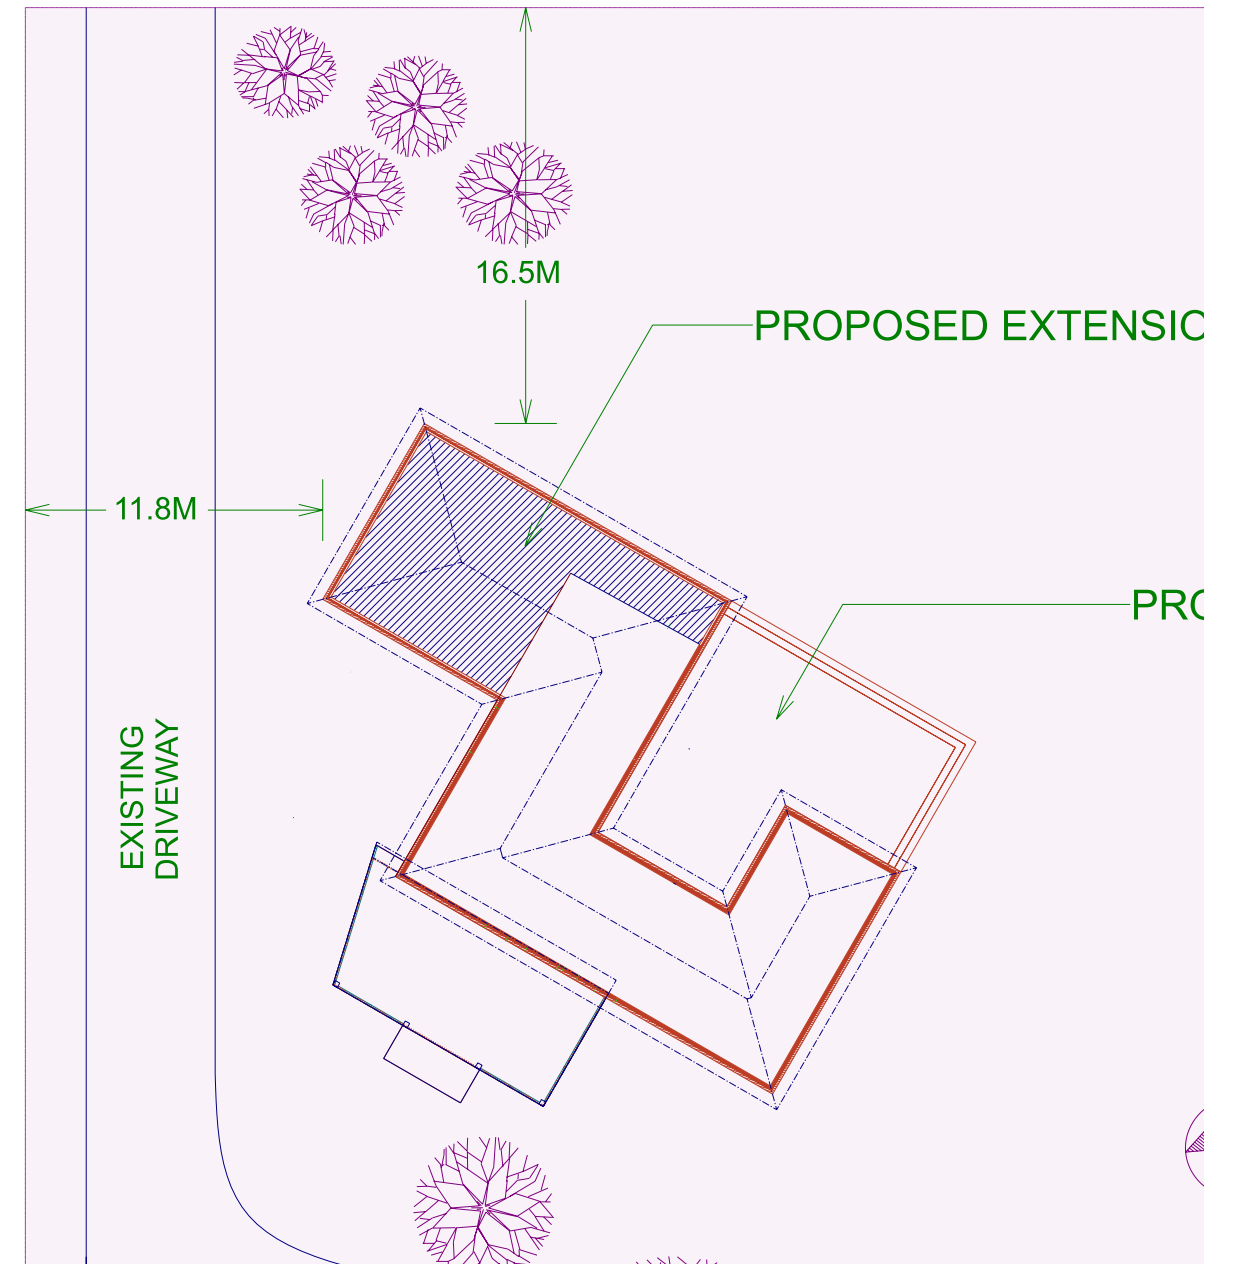

SITE PLAN
SCALE: 1:300

COPYRIGHT
THE DRAWING AND THE DESIGN DEPICTED
REMAIN THE PROPERTY OF THE AUTHOR.
REPRODUCTION IN PART OR IN WHOLE IS
PROHIBITED UNLESS WRITTEN PERMISSION
IS OBTAINED FROM THE AUTHOR.
PLANS ARE FOR USE ONLY ON THE JOB
SPECIFIED IN THE TITLE BOX.

25/10/21	For Client Approval	Customer: PICKERING Rob	SITE PLAN		
28/10/21	For Submission	Site Address: 175 Ferris Lane, , NSW 2350	New England Drafting		
		PH: E:	PHONE: 0417-303 343 Email: greg@newenglanddrafting.com		
		Reference No:	Printed: 28/10/2021		
		2021-033 EXTENSION	Page: 5		DRAWN BY: Greg SELBY