



2 NORTH ELEVATION  
1 : 100

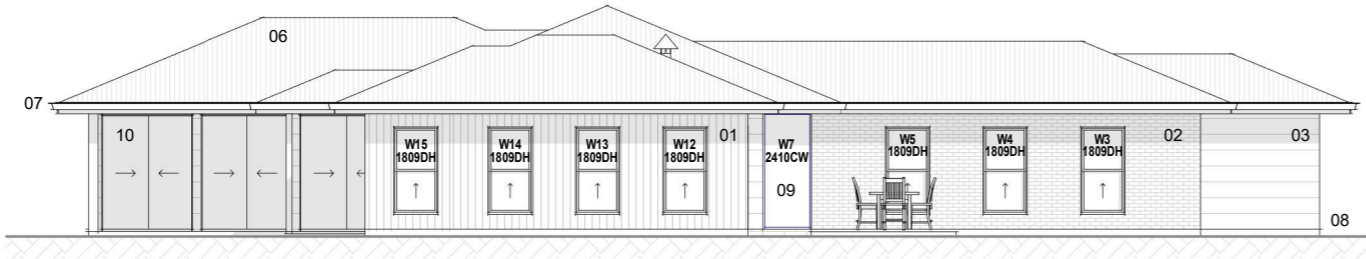

3 EAST ELEVATION  
1 : 100

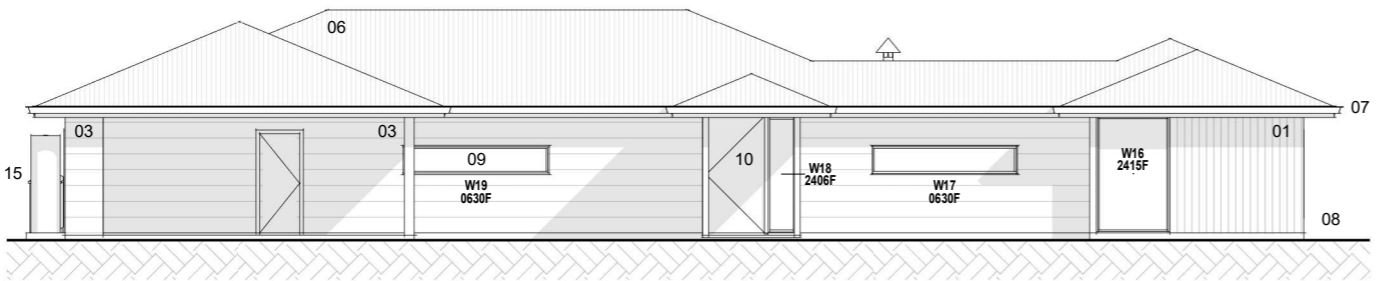

1 SOUTH ELEVATION  
1 : 100



4 WEST ELEVATION  
1 : 100

Door Schedule			
Height	Width	Type	Comments
2040	820	820	SWING
2040	820	820	SWING
2400	1200	1200	ENTRY DOOR
2040	3280	4x820	ROBE SLIDING
2040	820	820	SWING
2400	4800	2448SD	FSSF
2040	820	820	SWING
2040	3280	4x820	ROBE SLIDING
2040	3280	4x820	ROBE SLIDING
2040	820	820	SWING
2040	820	820	SWING
2040	820	820	SWING
2040	820	820	CAVITY SLIDING
2040	820	820	SWING
2040	820	820	OPEN SET
2040	820	820	OPEN SET
2040	820	820	CAVITY SLIDING
2040	820	820	SWING
2040	820	820	SWING
2040	2460	3x820	ROBE SLIDING
2400	1870	2x870	ROBE SLIDING
2400	1870	2x870	ROBE SLIDING
2400	1870	2x870	ROBE SLIDING
Grand total: 23			

Window Schedule				
Type	Mark	Height	Width	Comments
1818DH	1	1800	1810	
2406DH	2	2400	610	
1809DH	3	1800	910	
1809DH	4	1800	910	
1809DH	5	1800	910	
2436F	6	2410	3610	
2410CW	7	2400	1000	
1224SW	8	1200	2410	
2106DH	9	2100	610	
2130F	10	2110	3010	
2106DH	11	2100	610	
1809DH	12	1800	910	
1809DH	13	1800	910	
1809DH	14	1800	910	
1809DH	15	1800	910	
2415F	16	2410	1510	
0630F	17	600	3000	
2406F	18	2400	610	
0630F	19	600	3000	
0906SW	20	900	610	
1818DH	21	1800	1810	
1809DH	22	1800	910	
1806LV	23	1810	610	
1818DH	24	1800	1810	
1818DH	25	1800	1810	

EXTERNAL FINISHES	
01	COLORBOND SHEETING - CUSTOM ORB - AS SELECTED
02	FACE BRICK - AS SELECTED
03	SCYON - STRIA 325mm - PAINTED
04	HOOD - AS SELECTED
05	BALUSTRADE - H.D GALV.
06	COLORBOND ROOF SHEETING - AS SELECTED
07	COLORBOND FASCIA & GUTTER - AS SELECTED
08	REINFORCED CONCRETE SLAB / FOOTING
09	ALUM. FRAMED WINDOWS
10	ALUM. FRAMED DOORS
11	DOWNPIPES TO MATCH ADJACENT SURFACE
12	HARD WOOD TIMBER POST - NATURAL SEAL
13	FIBER CEMENT SHEETING
14	STEEL STRUCTURAL MEMBER - TO ENG. DETAIL
15	RAIN WATER TANKS - AS SELECTED
16	GAS BOTTELS
17	BIN STORAGE

Tel: Max - 0422998501 Email: max@mmbuilddesign.com

No.	DESCRIPTION	DATE
A	DA ISSUE	18/12/20

FIGURED DIMENSIONS TO BE TAKEN IN PREFERENCE TO SCALING.  
CHECK ALL DIMENSIONS ON SITE BEFORE FABRICATING ANY ITEM.  
THESE DRAWINGS SUBJECT TO COPYRIGHT.



PROJECT: NEW DWELLING  
3500 THUNDERBOLTS WAY,  
URALLA, NSW

DRAWING: ELEVATIONS

Project: 9.20  
Scale: 1 : 100  
Date: 18/12/20  
Drawn: MM  
Checked: MM

SHEET:	09
REV:	A
NUMBER IN SET:	13