




1. OVERALL SITE PLAN
1:1500

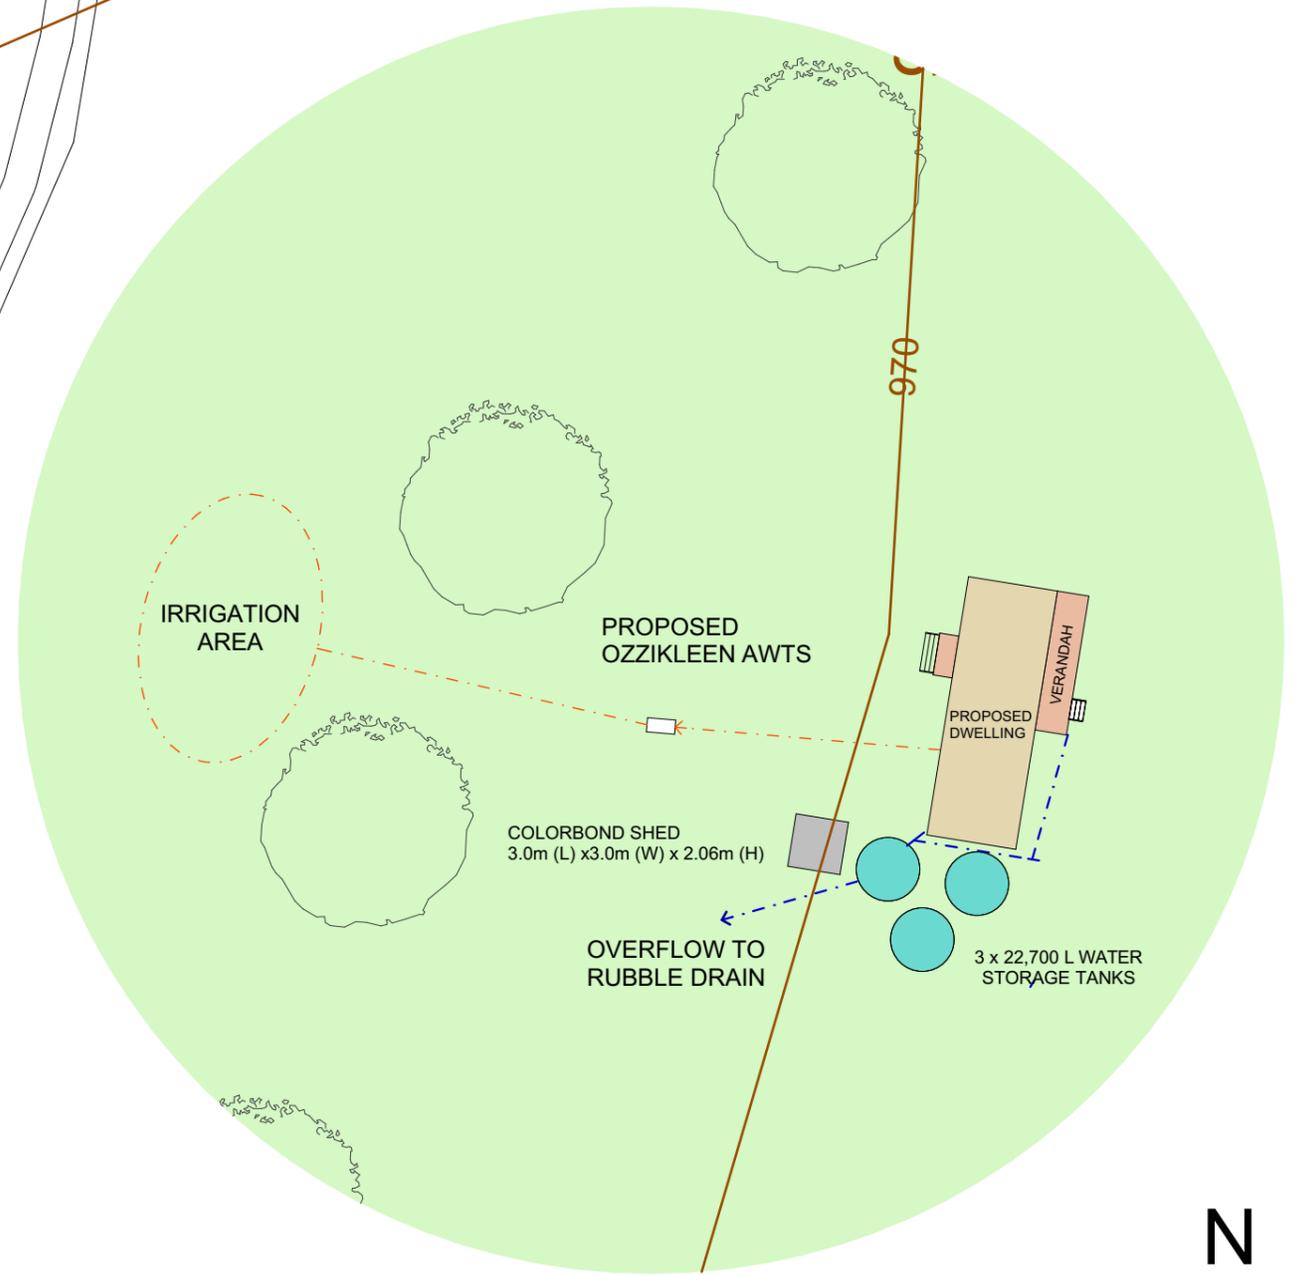

1. SITE PLAN DETAIL
1:400



UNIPLAN GROUP
Modern forms, functional design

These drawings are protected by copyright and remain the property of Uniplan Group. They may not be reproduced or copied without permission of Uniplan Group. All site dimensions are to be verified and confirmed by the client prior to the commencement of works. These plans may include optional extras for presentation purposes. Please refer to proposal for inclusions.

AUSTRALIA
22 Myrtle Drive | Armidale NSW 2350
PO Box 5004 | Armidale NSW 2350
t: +61 2 6773 8500 | f: +61 2 6773 8555
FREECALL: 1800 UNIPLAN
www.uniplangroup.co | e: sales.au@uniplangroup.co

client:
Ellis Moore

project:
proposed Modified Marsh Home
address:
40 Tobruk Road, Invergowrie, NSW 2350
Lot 5, DP 1191452

design by: Ken Mair

drawn by: kcm

scale: 1:1500, 1:400 on A3

date: 26-Nov-20

site plan

job no:

3260-1E

sheet no:

-6