



**EAST ELEVATION**  
SCALE: 1:100

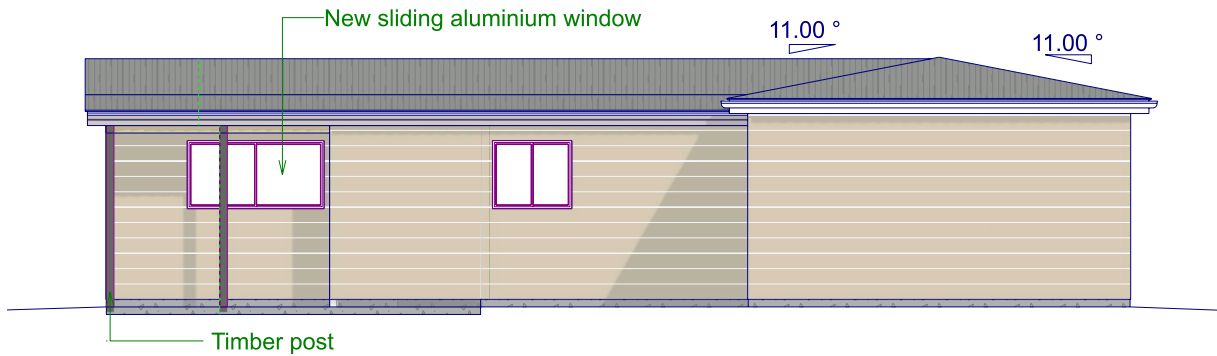

**WEST ELEVATION**  
SCALE: 1:100

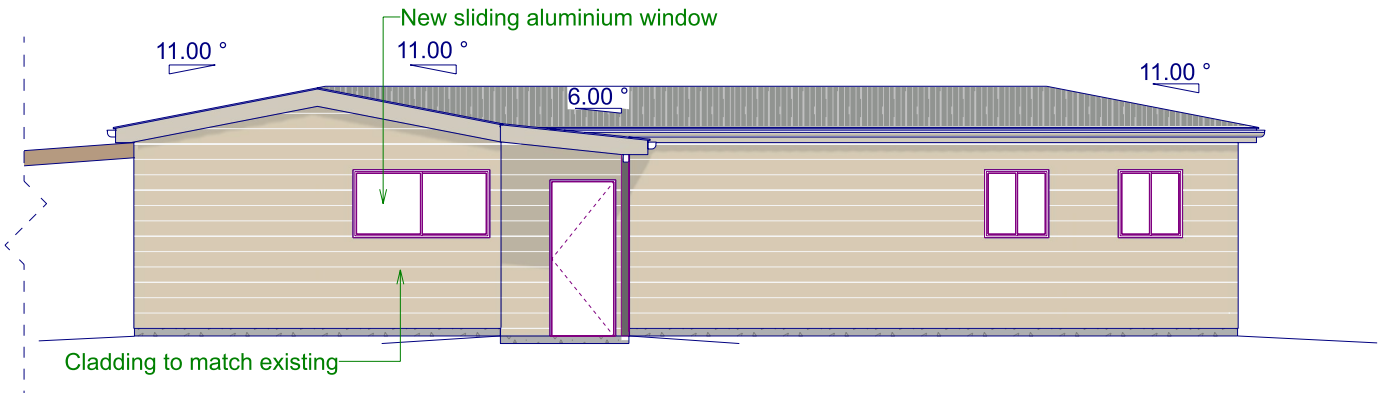

**NORTH ELEVATION**  
SCALE: 1:100

COPYRIGHT THE DRAWING AND THE DESIGN DEPICTED REMAIN THE PROPERTY OF THE AUTHOR. REPRODUCTION IN PART OR IN WHOLE IS PROHIBITED UNLESS WRITTEN PERMISSION IS OBTAINED FROM THE AUTHOR. PLANS ARE FOR USE ONLY ON THE JOB SPECIFIED IN THE TITLE BOX.	21/11/22	For Client Consideration	Customer:Invergowrie Store	ELEVATIONS	
	13/01/23	For Submission	Site Address:171 Invergowrie Rd, Invergowrie, NSW 2350	New England Drafting	
			PH: 6775 2330 E:natalie.swann@bigpond.com	PHONE: 0417-303 343 Email: greg@newenglanddrafting.com	
			Reference No: 2022-017 Extension	Printed: 13/01/2023 Page: 2 DRAWN BY: Greg SELBY	