




1:100

NORTH ELEVATION

01


NOTE :
Walls will be sarked in vapour permeable sarking compliant with the
Uralla Climate Zone region in accordance with the BCA Volume 2,
Part 3.8.7 Condensation Management.

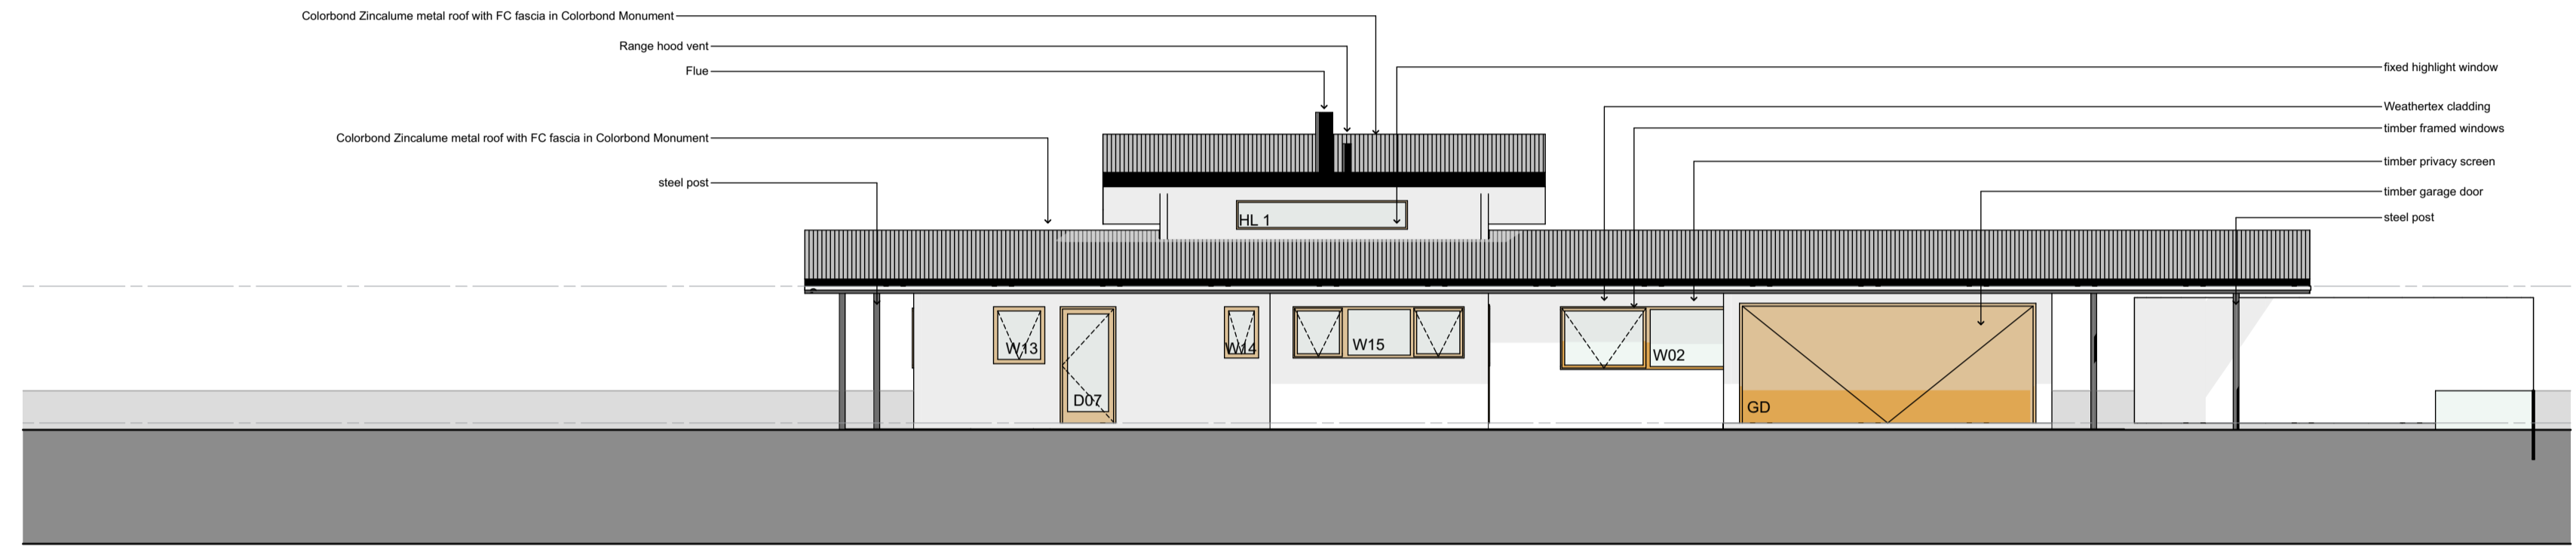

1:100

SOUTH ELEVATION


02

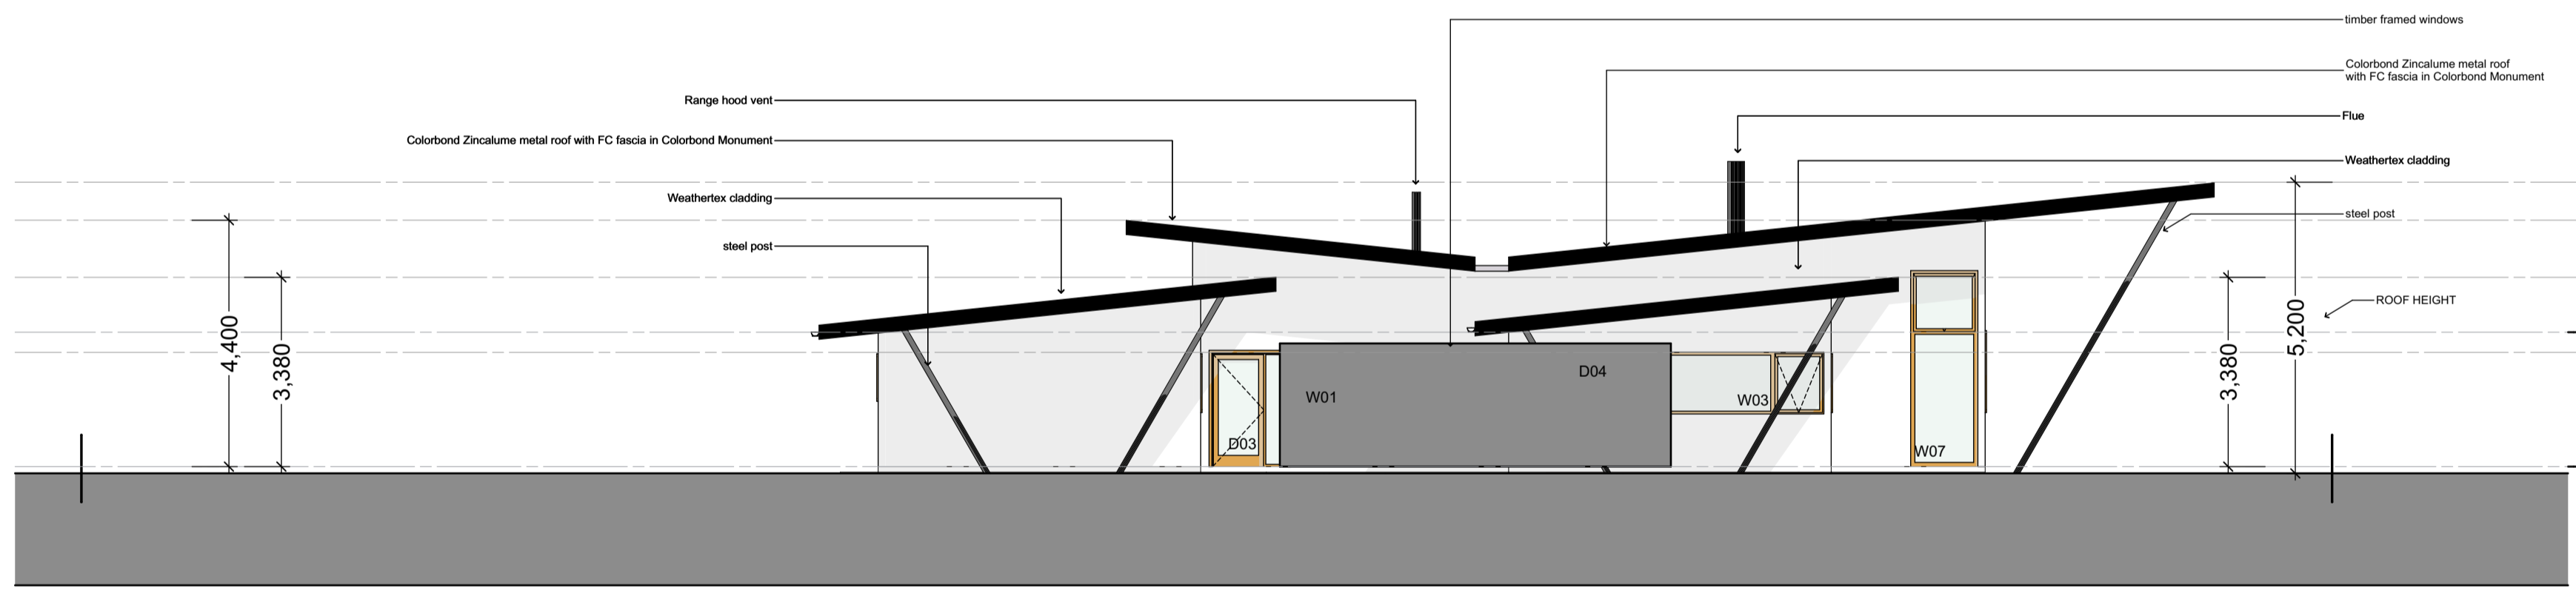

1:100

EAST ELEVATION

03

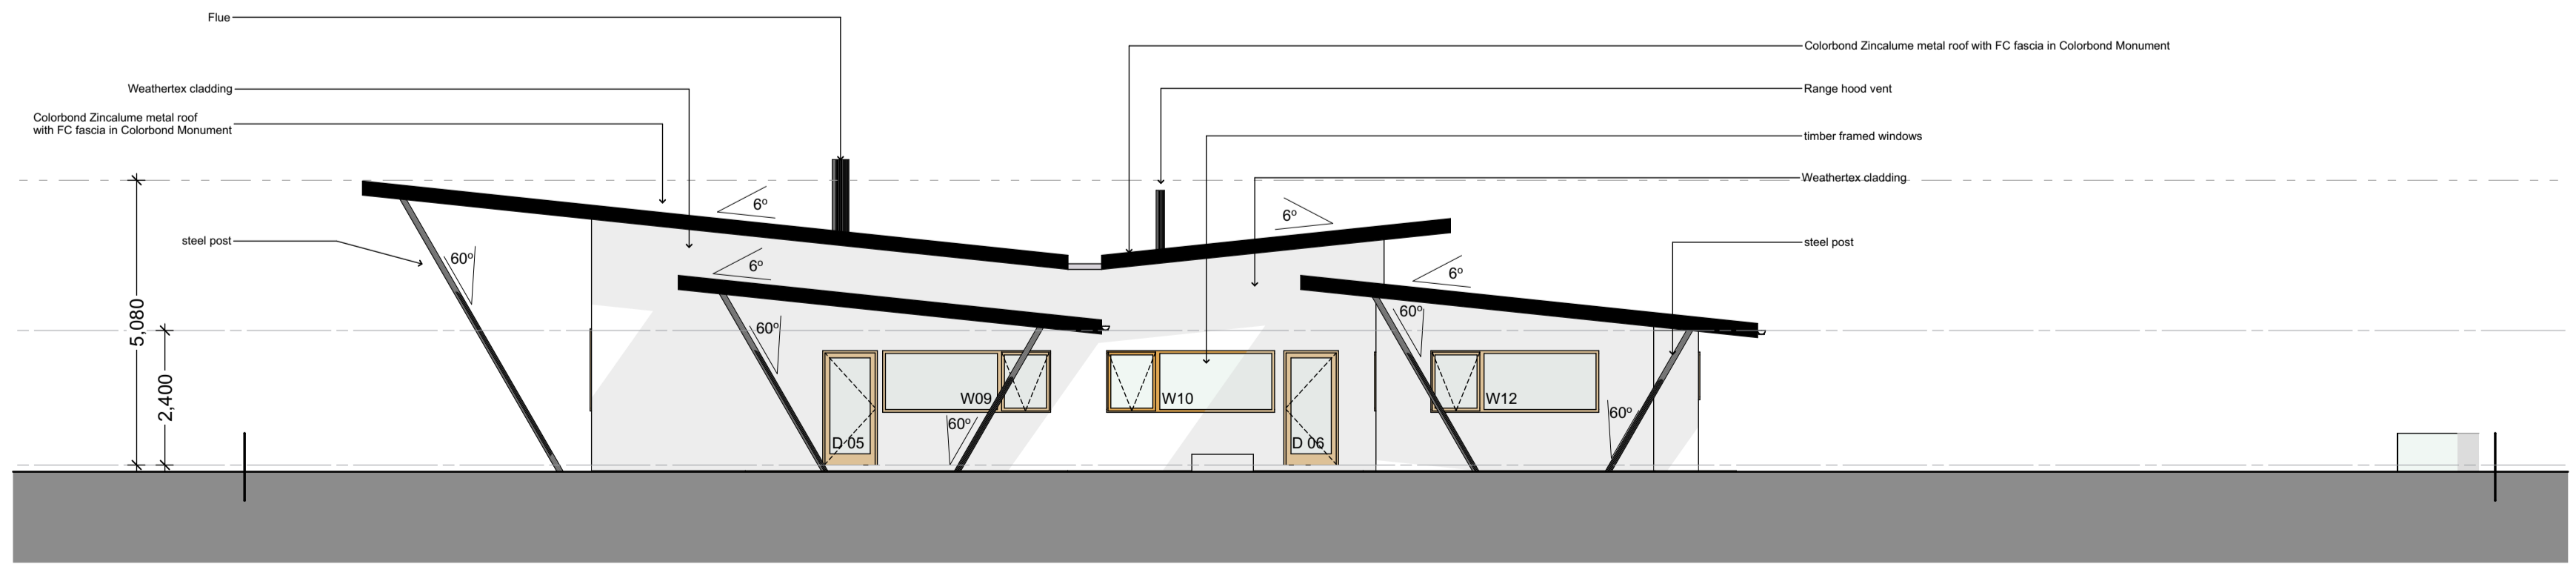

1:100

WEST ELEVATION

04



architecture @ altitude

Virginia Wong-See Registration # 6431
PO Box 622 Armidale NSW 2350
Tel: 02 6772 7314
ABN: 18949648075
www.architectureataltitude.com.au
contact@architectureataltitude.com.au

DESCRIPTION	REV	APPD	DATE

CLIENT
CATH MACKSON & ERIC HELLER
PROJECT
MACKSON HELLER HOUSE
365 Mt Butler Road, Arding NSW 2358

DATE
9/12/2022

SCALE @ A1
1:100
DRAWING TITLE
ELEVATIONS

PROJECT NO.
#PIn

STAGE
MOD

DRAWING NO.
200

REV
B
Mod.