

Window Schedule									
Mark	Height	Width	Sill Height	Window Area	Style	Material	Glazing	Comments	
W01	1200	2400	900	2.68	Awning	Aluminium	Double		
W02	1000	800	1100	0.60	Awning	Aluminium	Double		
W03	1200	1500	900	1.80	Awning	Aluminium	Double	Opaque glazing	
W04	1800	2100	300	3.78	Awning	Aluminium	Double		
W05	0	3300	2600	0.00	Fixed glass	Aluminium	Double		
W06	0	3300	2600	0.00	Fixed glass	Aluminium	Double		
W07	1200	1400	1100	1.80	Awning	Aluminium	Double		
W08	1000	900	1100	0.90	Awning	Aluminium	Double		
W09	1200	1200	900	1.44	Awning	Aluminium	Double	Opaque glazing	
W10	1800	900	300	1.62	Awning	Aluminium	Double		
W11	1800	900	300	1.62	Awning	Aluminium	Double		
W12	1800	900	300	1.62	Awning	Aluminium	Double		
W13	2116	820	0	1.74	Fixed glass	Aluminium	Double		
W14	2116	820	0	1.74	Fixed glass	Aluminium	Double		
W15	1200	1500	900	1.80	Awning	Aluminium	Double		
W16	1800	2400	300	4.32	Awning	Aluminium	Double		
W17	1800	2400	300	4.32	Awning	Aluminium	Double		
W18	1800	2100	300	3.78	Awning	Aluminium	Double		
W19	1800	2100	300	3.78	Awning	Aluminium	Double		
Grand total: 19				39.53					

Door Schedule						
Mark	Height	Width	Type	Material	Door Area	Comments
D01	2100	7200	Bi-fold doors	Aluminium	15.12	Double glazed
D02	2040	820	External entry	Timber	1.67	With glazed view panel
D03	2040	820	Internal entry	Timber	1.67	
D04	2040	820	Casualty slider	Timber	1.67	
D05	2040	820	Internal entry	Timber	1.67	
D06	2040	1640	French doors	Aluminium	3.35	With sidelight windows
D07	2040	820	Internal entry	Timber	1.67	
D08	2040	1200	External entry	Solid core timber	2.45	
D09	2040	920	Double sliding barn doors	Timber	1.85	
D10	2040	820	Internal entry	Timber	1.67	
D11	2040	820	Internal entry	Timber	1.67	
D12	2100	3680	Sliding robe doors	Timber	7.73	
D13	2040	820	Internal entry	Timber	1.67	
D14	2100	3680	Sliding robe doors	Timber	7.73	
D15	2040	820	Internal entry	Timber	1.67	
D16	2100	5400	Panel lift door	Colorbond	11.34	
D17	2040	820	External entry	Timber	1.67	With glazed view panel
D18	2040	820	Internal entry	Timber	1.67	
D19	2040	820	External entry	Timber	1.67	With glazed view panel
D20	2040	820	Internal entry	Timber	1.67	
D21	2040	820	Internal entry	Timber	1.67	
D22	2040	820	Internal entry	Timber	1.67	
D23	2040	820	Internal entry	Timber	1.67	
D24	2100	3680	Sliding robe doors	Timber	7.73	
Grand total: 24				84.08		

D	Client Issue	16.03.23
C	Client Issue	14.03.23
B	Client Issue	06.03.23
A	Preliminary Issue	20.02.23
No.	Description	Date

THE BUILDER IS TO LOCATE ALL EXISTING SERVICES AND VERIFY LEVELS AND DIMENSIONS ON SITE BEFORE COMMENCING EXCAVATION OR BUILDING WORKS.

THE BUILDING WORKS WILL COMPLY WITH THE RELEVANT SECTIONS OF THE BUILDING CODE OF AUSTRALIA AND BE CONSTRUCTED IN ACCORDANCE WITH THE WORKING DRAWINGS, THE ENGINEER'S DRAWINGS AND SPECIFICATIONS.

THIS DOCUMENT IS SUBJECT TO COPYRIGHT AND REMAINS THE PROPERTY OF MARSHALL DRAFTING SERVICES - ABN 15 028 882 718



116 Jessie Street
Armidale NSW 2350
M: 0438 770 279
E: marshalldrafting@gmail.com

T. Carlon & A. Biggs

Proposed residence & shed
3481 Thunderbolts Way
Uralla NSW 2358

**Floor Plan, Elevations,
Door & Window
Schedules**

Project Number 23009

Date 18/02/2023

Drawn by C. Marshall


Checked by C. Marshall

WD-02

D


Scale 1 : 100

16/03/2023 2:55:29 PM

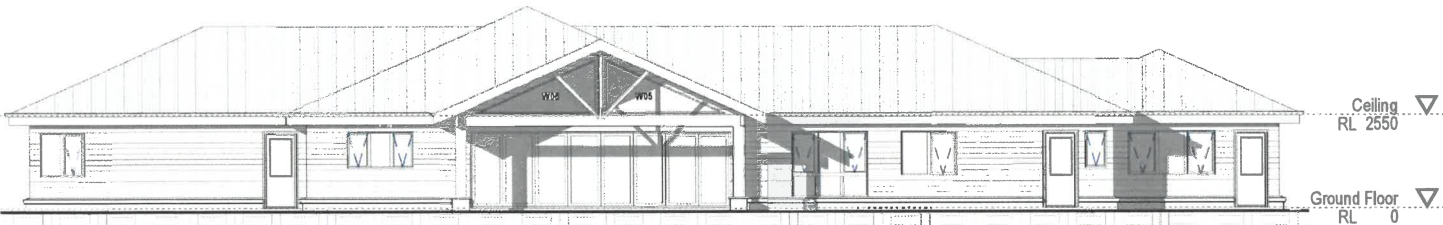


2 North Elevation

1 : 100

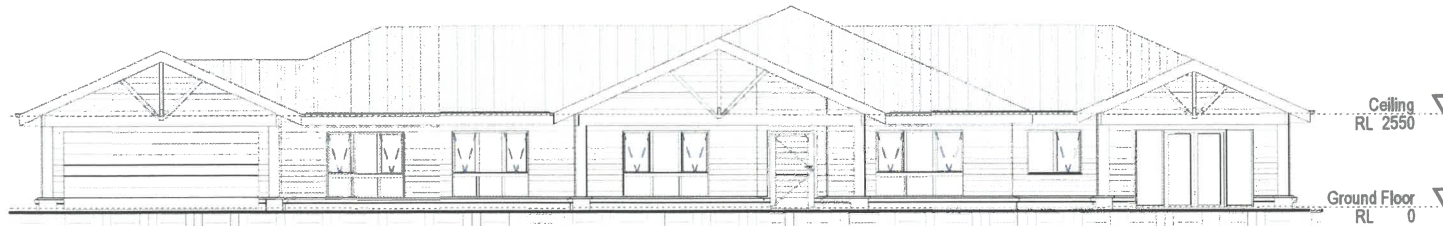


3 South Elevation

1 : 100

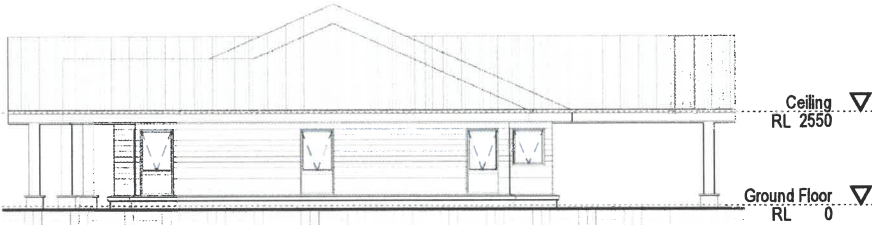

4 East Elevation

1 : 100

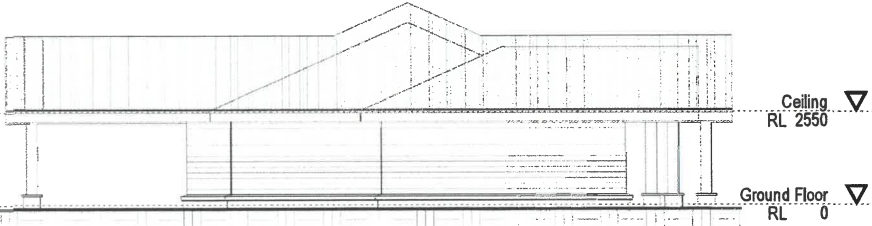

5 West Elevation

1 : 100