




84m

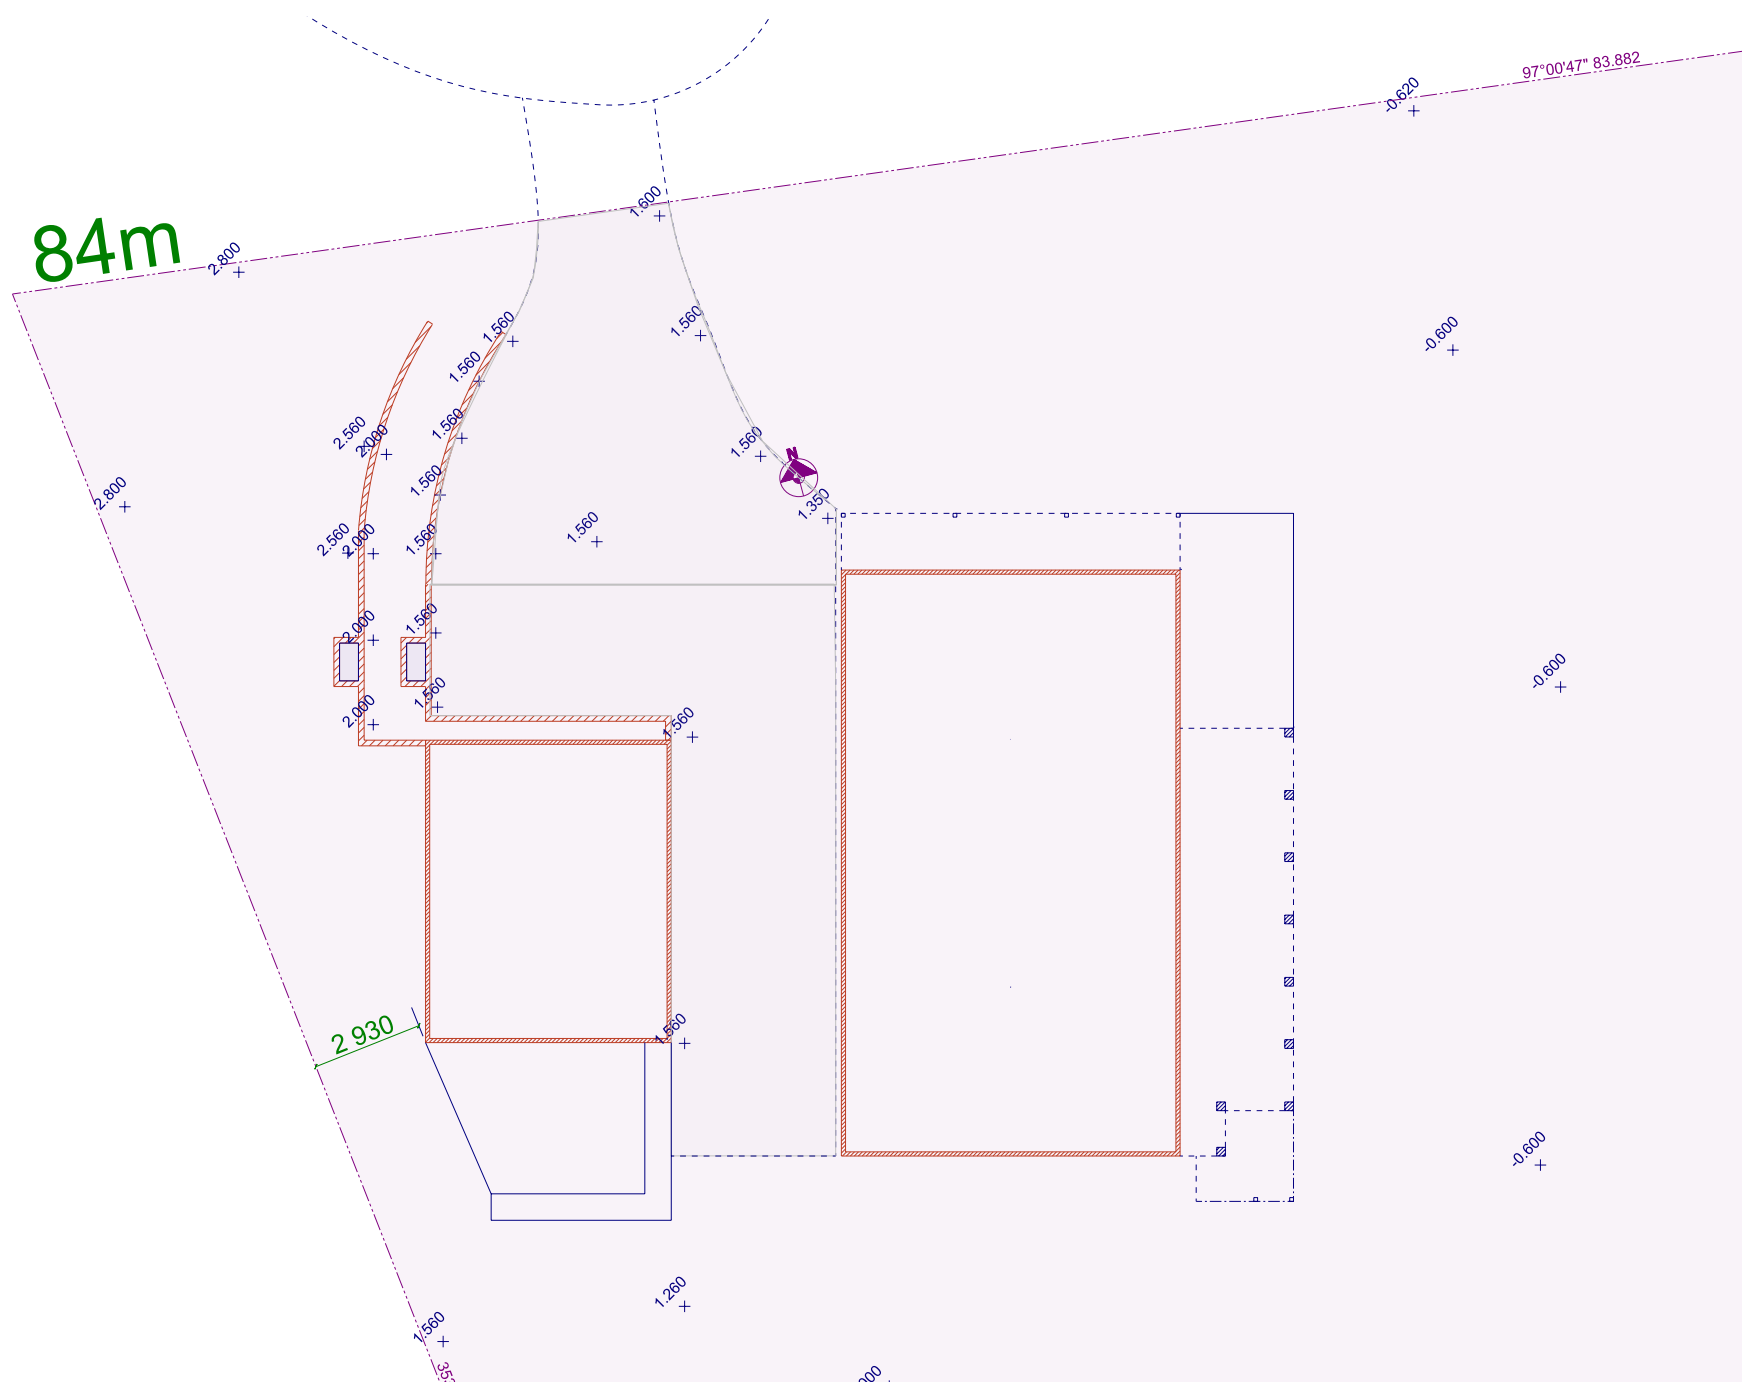


PARTIAL SITE PLAN


SCALE: 1:200

COPYRIGHT
THE DRAWING AND THE DESIGN DEPICTED
REMAIN THE PROPERTY OF THE AUTHOR.
REPRODUCTION IN PART OR IN WHOLE IS
PROHIBITED UNLESS WRITTEN PERMISSION
IS OBTAINED FROM THE AUTHOR.
PLANS ARE FOR USE ONLY ON THE JOB
SPECIFIED IN THE TITLE BOX.

30/11/22	For Client Consideration / Approval	Customer: Mila STONE	SITE PLAN		
08/02/23	Amended For Client Approval	Site Address: 6 Vincent St, Uralla, NSW 2358	New England Drafting		
24/02/23	For Submission	PH:0413 214 936 E:1897mvs@gmail.com	PHONE: 0417-303 343 Email: greg@newenglanddrafting.com		
		Reference No: 2022-006 Renovations /Deck	Printed: 24/02/2023 Page: 5 DRAWN BY: Greg SELBY		

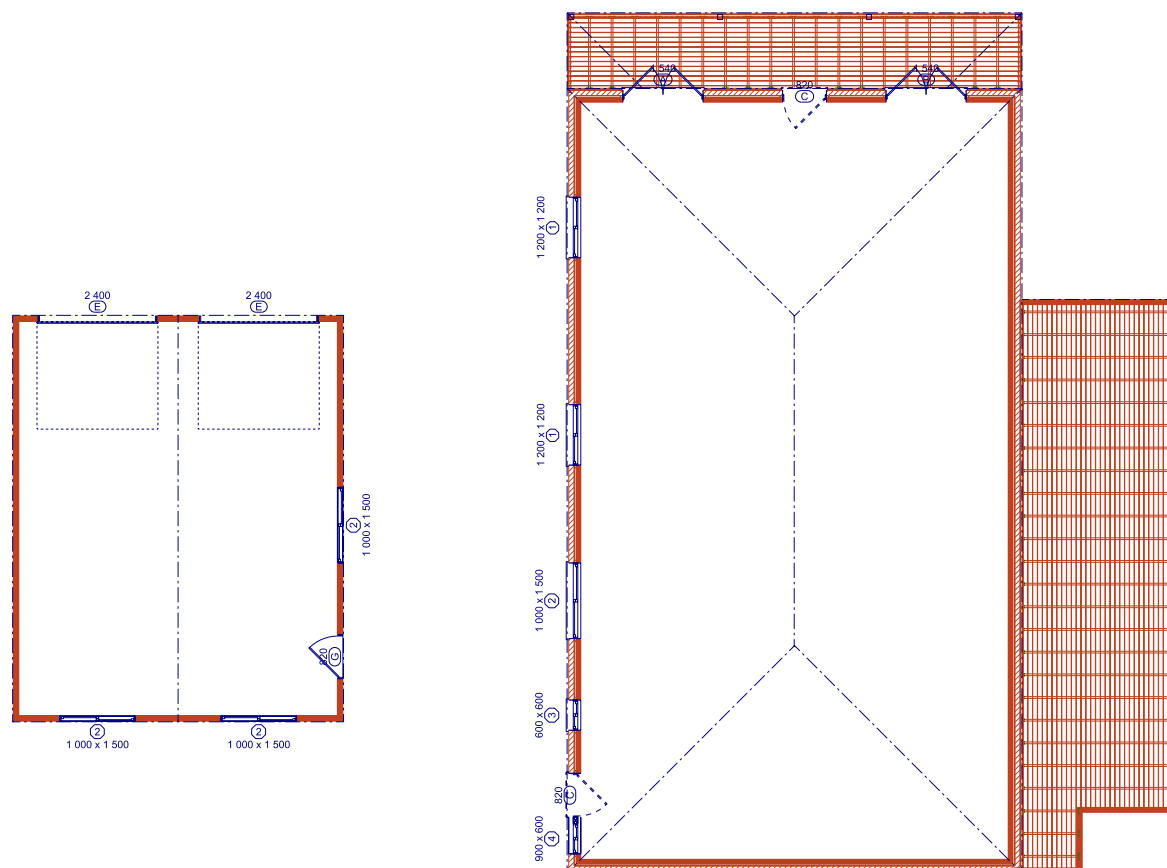

SCALE: 1:150

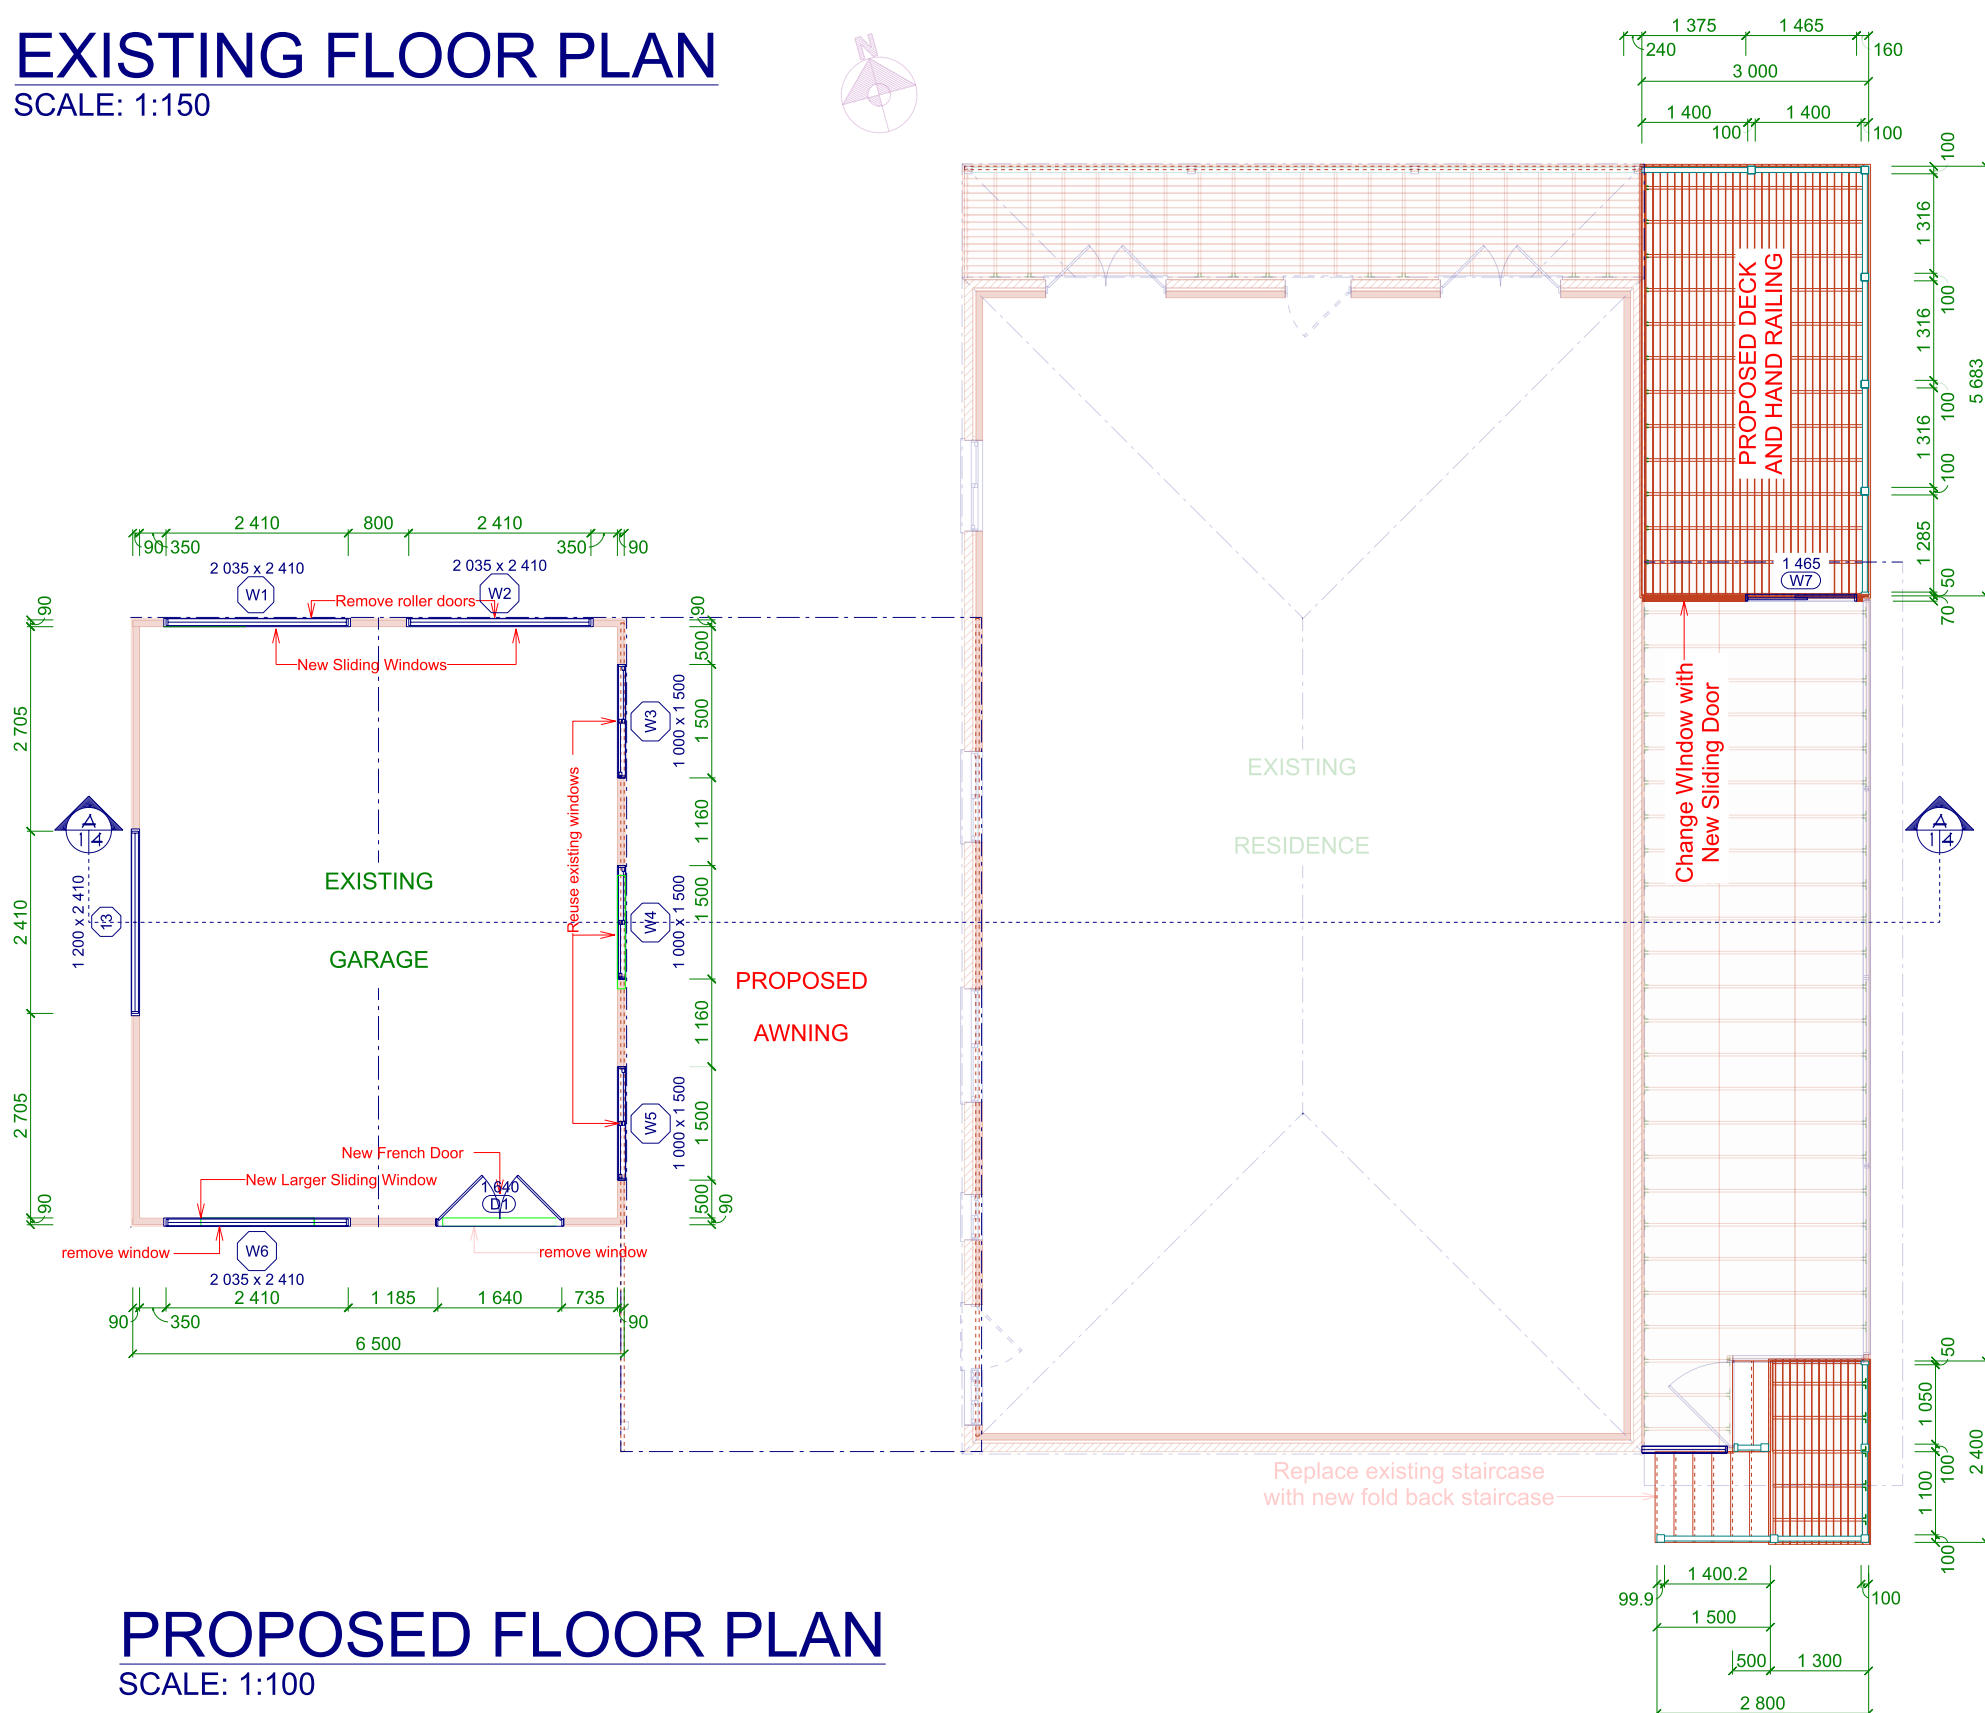


SCALE: 1:100

COPYRIGHT
THE DRAWING AND THE DESIGN DEPICTED
REMAIN THE PROPERTY OF THE AUTHOR.
REPRODUCTION IN PART OR IN WHOLE IS
PROHIBITED UNLESS WRITTEN PERMISSION
IS OBTAINED FROM THE AUTHOR.
PLANS ARE FOR USE ONLY ON THE JOB
SPECIFIED IN THE TITLE BOX.

30/11/22	For Client Consideration / Approval	Customer: Mila STONE	FLOOR PLAN New England Drafting		
08/02/23	Amended For Client Approval	Site Address: 6 Vincent St, Uralla, NSW 2358			
24/02/23	Amended For Submission	PH: 0413 214 936 E: 1897mvs@gmail.com	PHONE: 0417-303 343 Email: greg@newenglanddrafting.com		
		Reference No: 2022-006 Renovations /Deck	Printed: 24/02/2023 Page: 1 DRAWN BY: Greg SELBY		

OPENING SCHEDULE					
TYPE	PRODUCT CODE	HEIGHT	WIDTH	OPENING ID	ELEVATION
DOOR	2040 x 1640 - 2 glass	2 040	1 640	D1	
COMBINED UNIT	QS2024T	2 035	2 410	W1	
COMBINED UNIT	QS2024T	2 035	2 410	W2	
SLIDING WINDOW	1000 x 1500 Sliding	1 000	1 500	W3	
SLIDING WINDOW	1000 x 1500 Sliding	1 000	1 500	W4	
SLIDING WINDOW	1000 x 1500 Sliding	1 000	1 500	W5	
COMBINED UNIT	QS2024T	2 035	2 410	W6	
SLIDING DOOR	QXD2115-MODIFIED	2 400	1 465	W7	

OPENING SCHEDULE

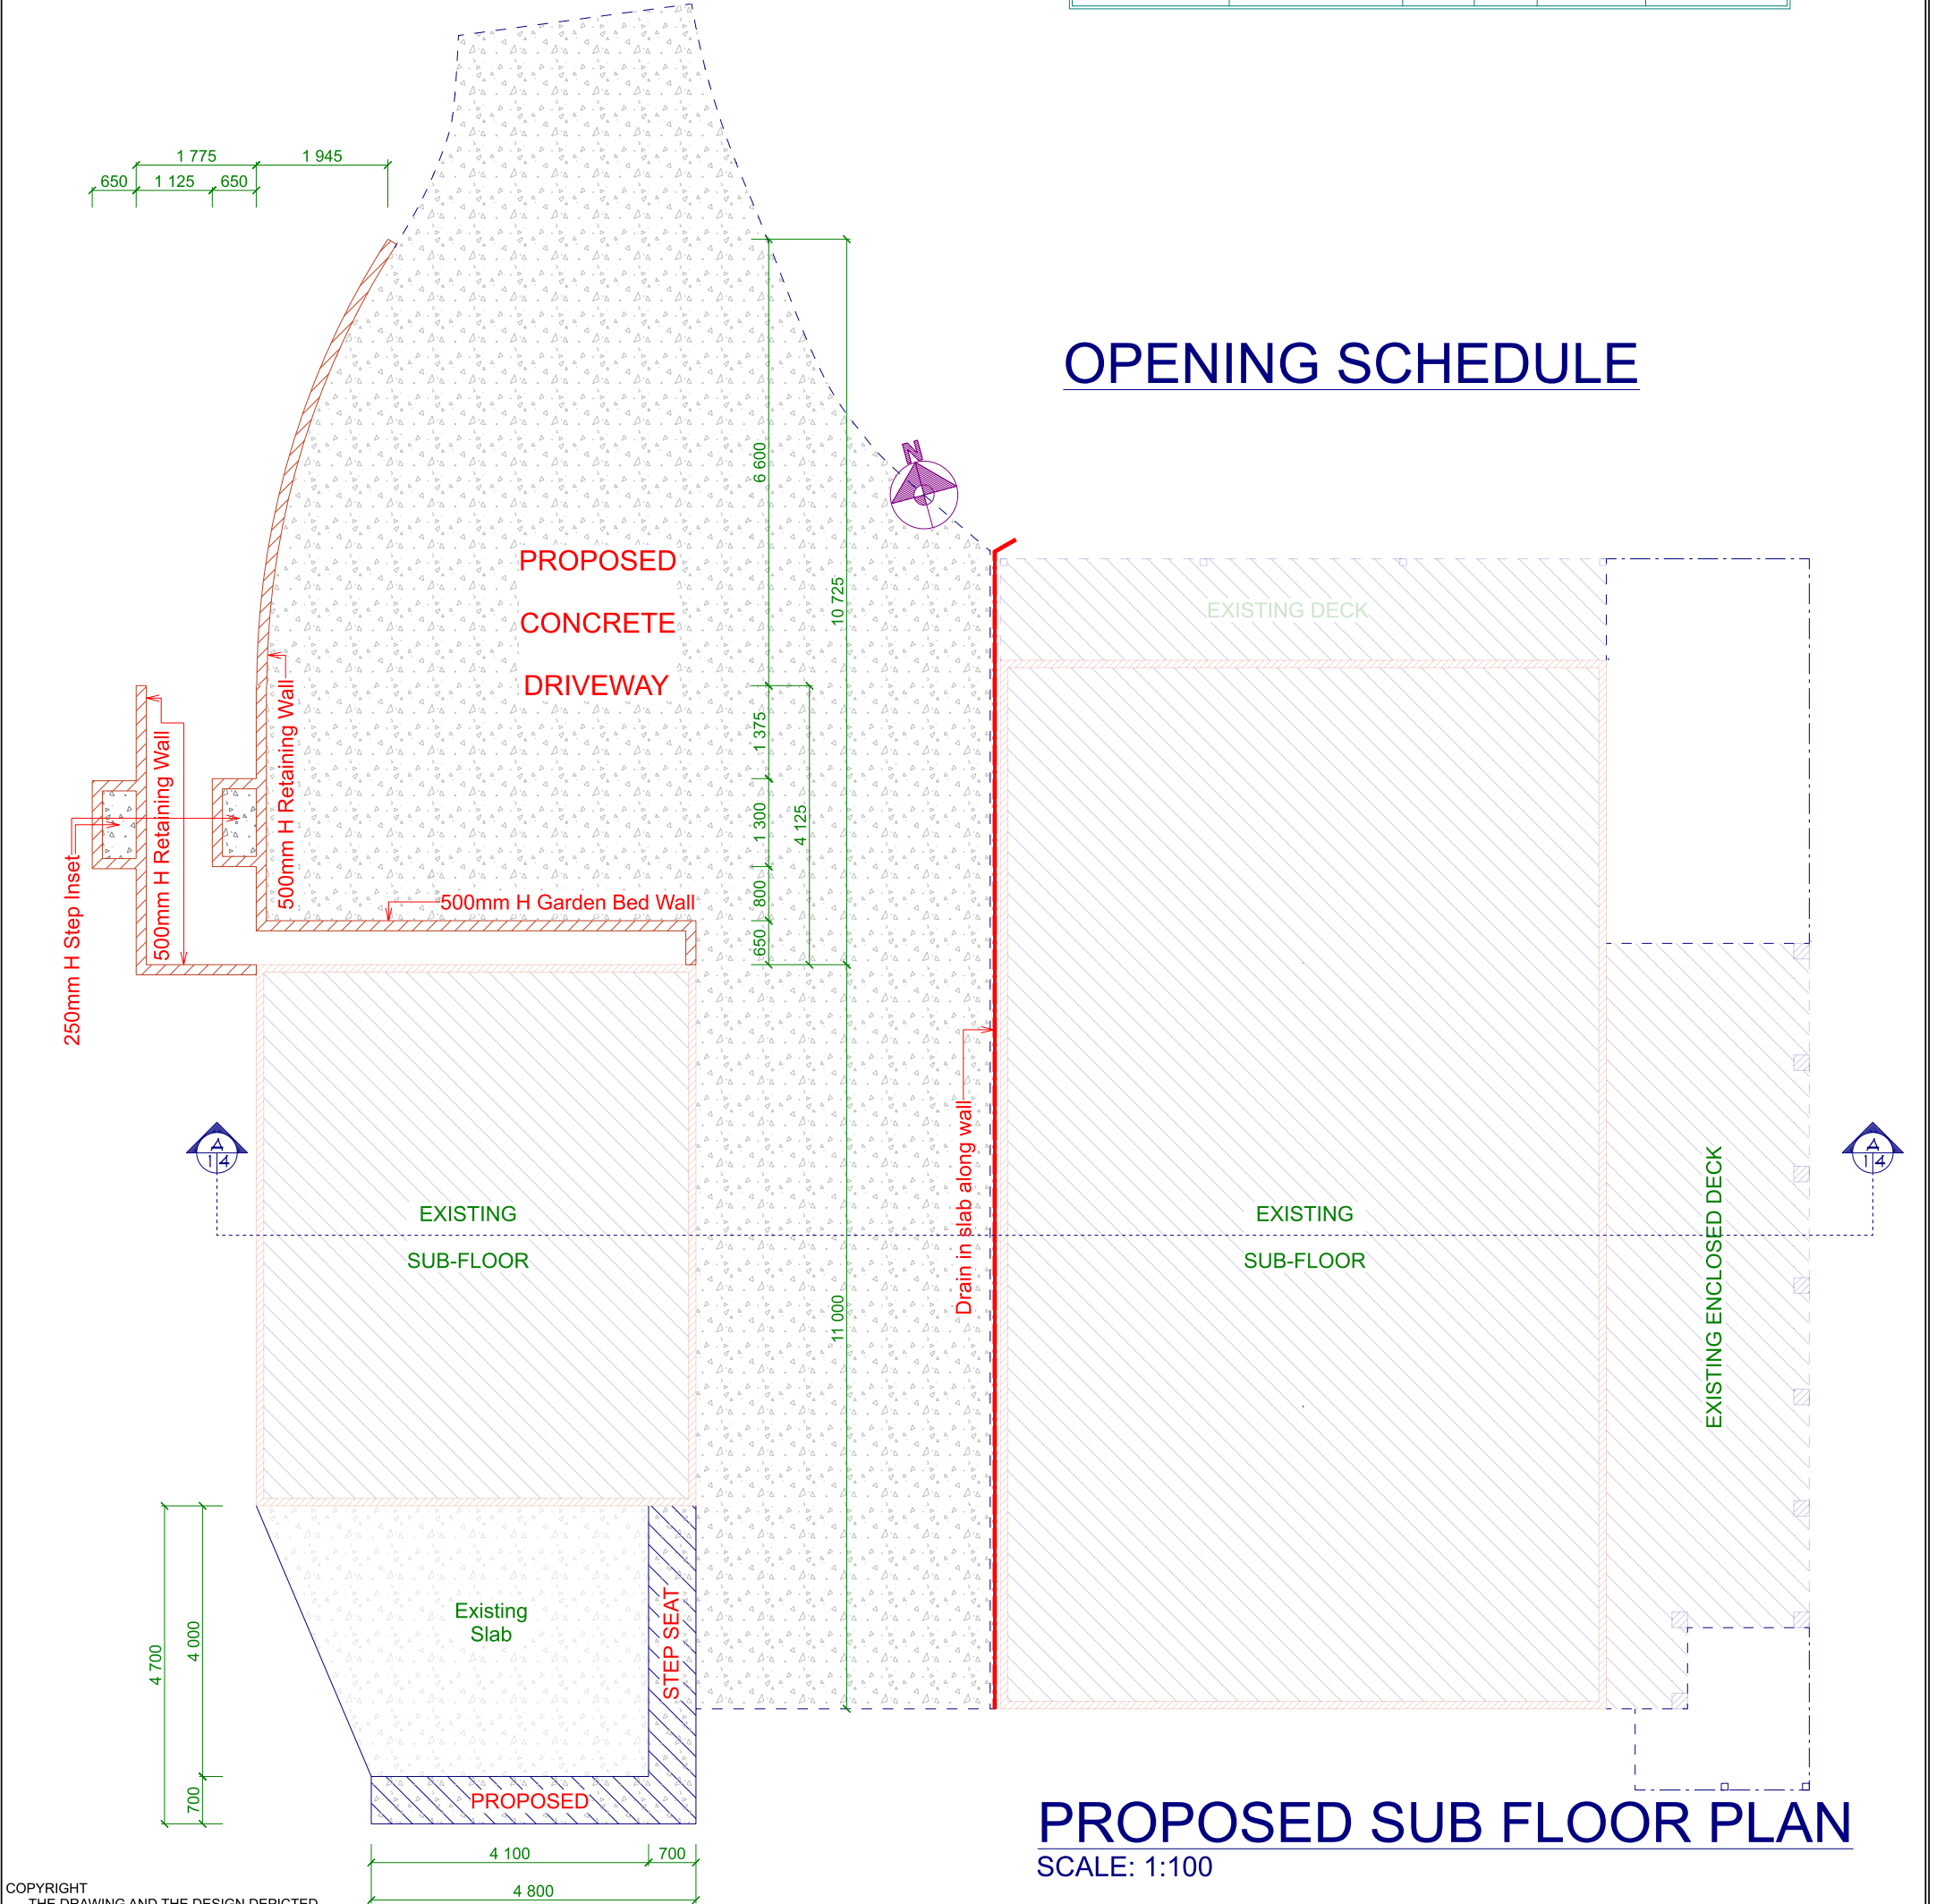

PROPOSED SUB FLOOR PLAN
SCALE: 1:100

COPYRIGHT
THE DRAWING AND THE DESIGN DEPICTED
REMAIN THE PROPERTY OF THE AUTHOR.
REPRODUCTION IN PART OR IN WHOLE IS
PROHIBITED UNLESS WRITTEN PERMISSION
IS OBTAINED FROM THE AUTHOR.
PLANS ARE FOR USE ONLY ON THE JOB
SPECIFIED IN THE TITLE BOX.

30/11/22	For Client Consideration / Approval	Customer: Mila STONE	SUB FLOOR PLAN	
08/02/23	Amended For Client Approval	Site Address: 6 Vincent St, Uralla, NSW 2358	New England Drafting	
24/02/23	Amended For Submission	PH: 0413 214 936 E:1897mvs@gmail.com	PHONE: 0417-303 343	Email: greg@newenglanddrafting.com
		Reference No: 2022-006 Renovations /Deck	Printed: 24/02/2023	Page: 2
				DRAWN BY: Greg SELBY