


2 LEFT ELEVATION  
2 SCALE: 1:75

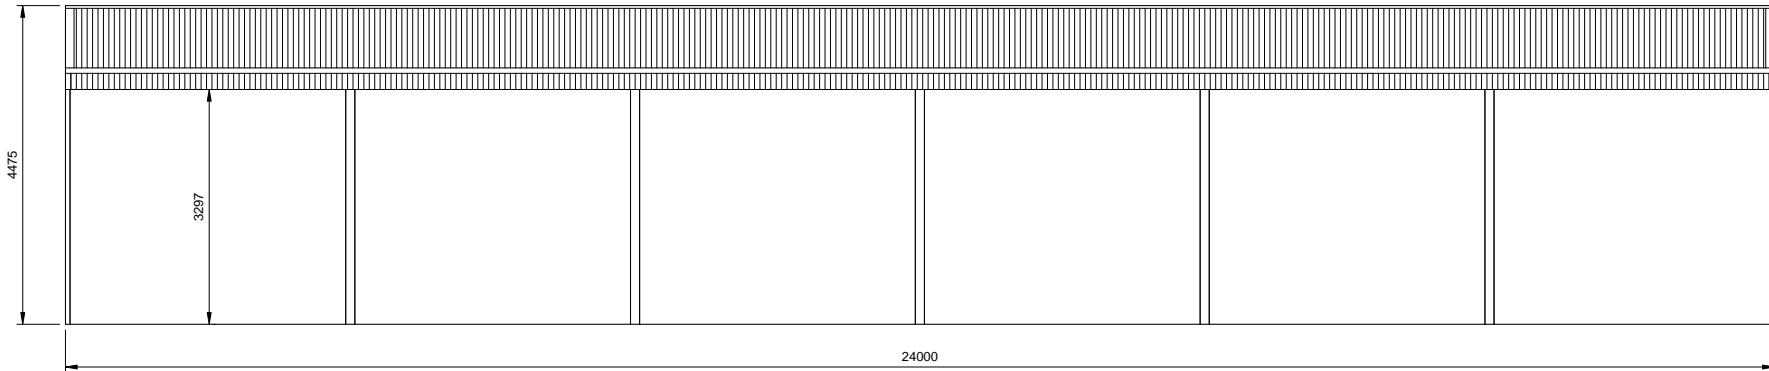

1 RIGHT ELEVATION  
2 SCALE: 1:75



151 Smeaton Grange Road,  
 Smeaton Grange, NSW, 2567  
 Phone: 02 4648 7777  
 Fax: 02 4648 7700  
 Email: sales@bestsheds.com.au




**CIVIL & STRUCTURAL ENGINEERS**  
 COMMERCIAL - INDUSTRIAL - RESIDENTIAL - FORENSIC - STEEL DETAILING  
**CAMILO PINEDA MORENO**  
 Bend MIEAust RPEng  
 RPEQ 15562 TBP PE03976 (VIC)

Signature: \_\_\_\_\_


Date: 12.06.2022

Customer Name: Neale Waters  
 Site Address: 295 -297 Mann Street  
 Armidale,  
 NSW, 2350

DATE 12-06-2022  
 JOB NO. 1918406614  
 SHEET 2 of 9

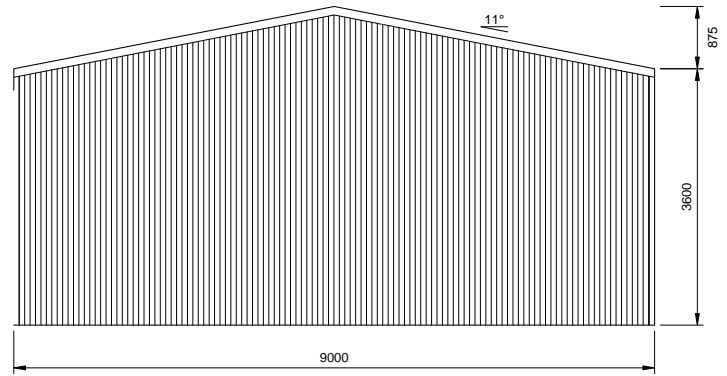

1 REAR ELEVATION  
 3 SCALE: 1:75 FRAME #7

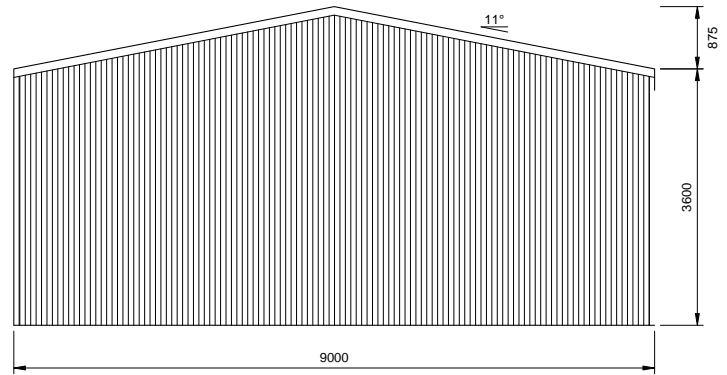

2 FRONT ELEVATION  
 3 SCALE: 1:75 FRAME #1



151 Smeaton Grange Road,  
 Smeaton Grange, NSW, 2567  
 Phone: 02 4648 7777  
 Fax: 02 4648 7700  
 Email: sales@bestsheds.com.au



**CIVIL & STRUCTURAL ENGINEERS**  
 COMMERCIAL - INDUSTRIAL - RESIDENTIAL - FORENSIC - STEEL DETAILING  
**CAMILO PINEDA MORENO**  
 Bend MIEAust RPEng  
 RPEQ 15562 TBP PE003976 (VIC)

Signature:  Date: 12.06.2022

Customer Name: Neale Waters  
 Site Address: 295 -297 Mann Street  
 Armidale,  
 NSW, 2350

DATE 12-06-2022  
 JOB NO. 1918406614  
 SHEET 3 of 9