




2 LEFT ELEVATION  
2 SCALE: 1:75

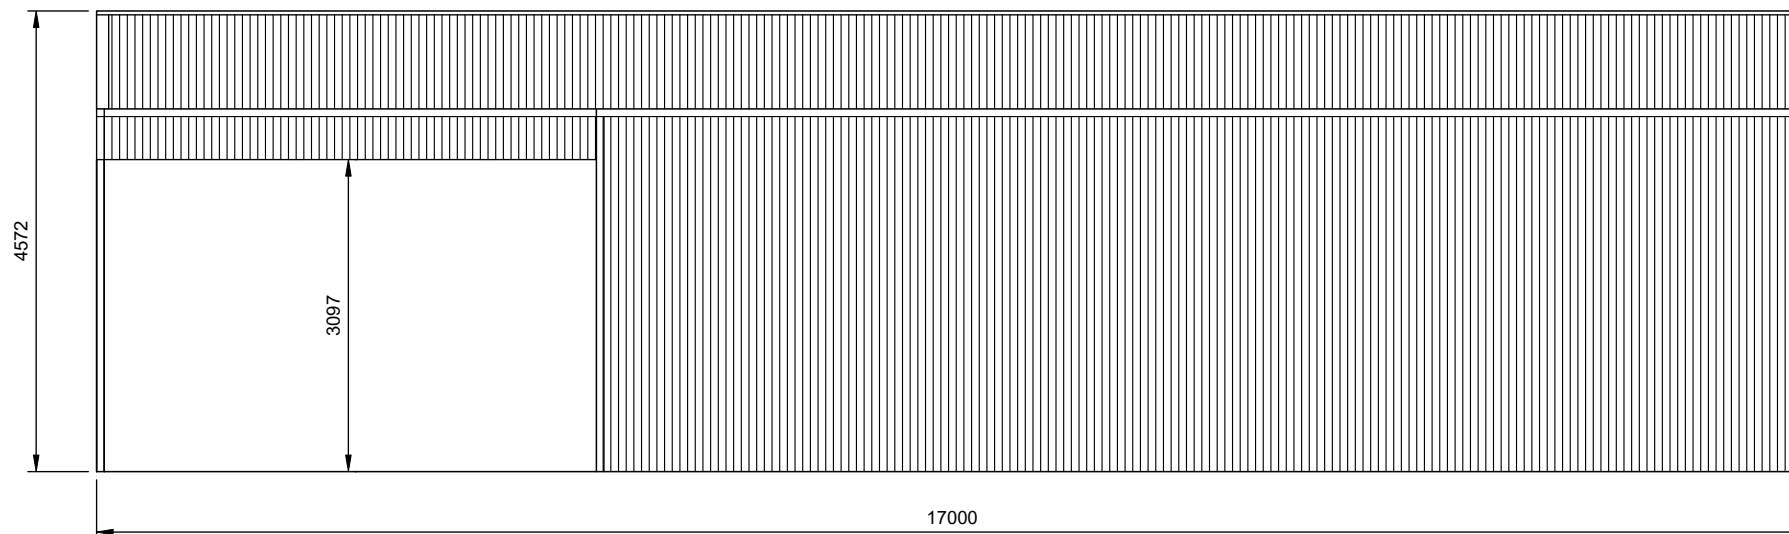

1 RIGHT ELEVATION  
2 SCALE: 1:75

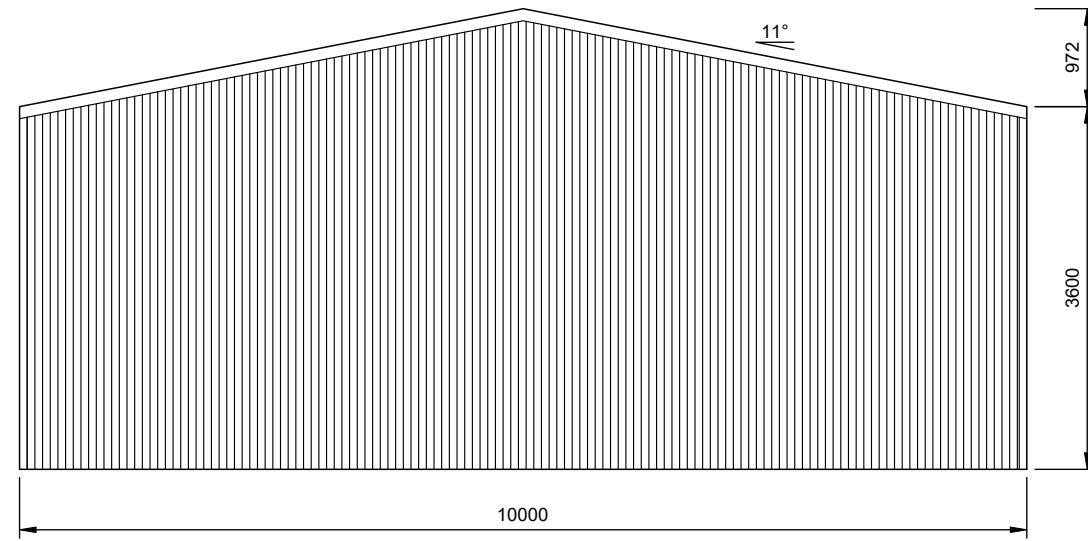

1 REAR ELEVATION  
 3 SCALE: 1:75 FRAME #5

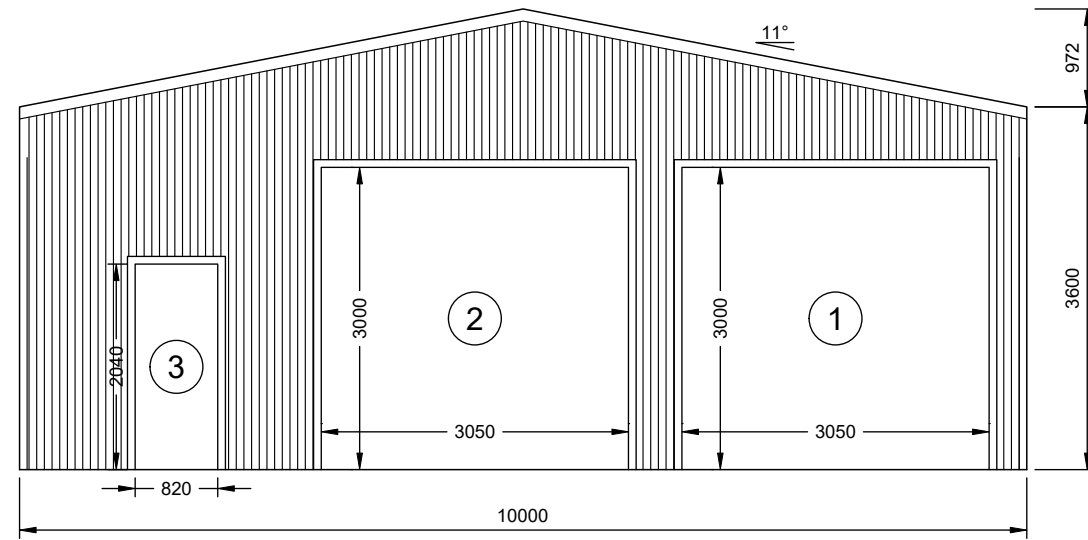

2 FRONT ELEVATION  
 3 SCALE: 1:75 FRAME #2