


200
150
100
50
0

length in millimeters at full size

100
50
0

10
5
0


0

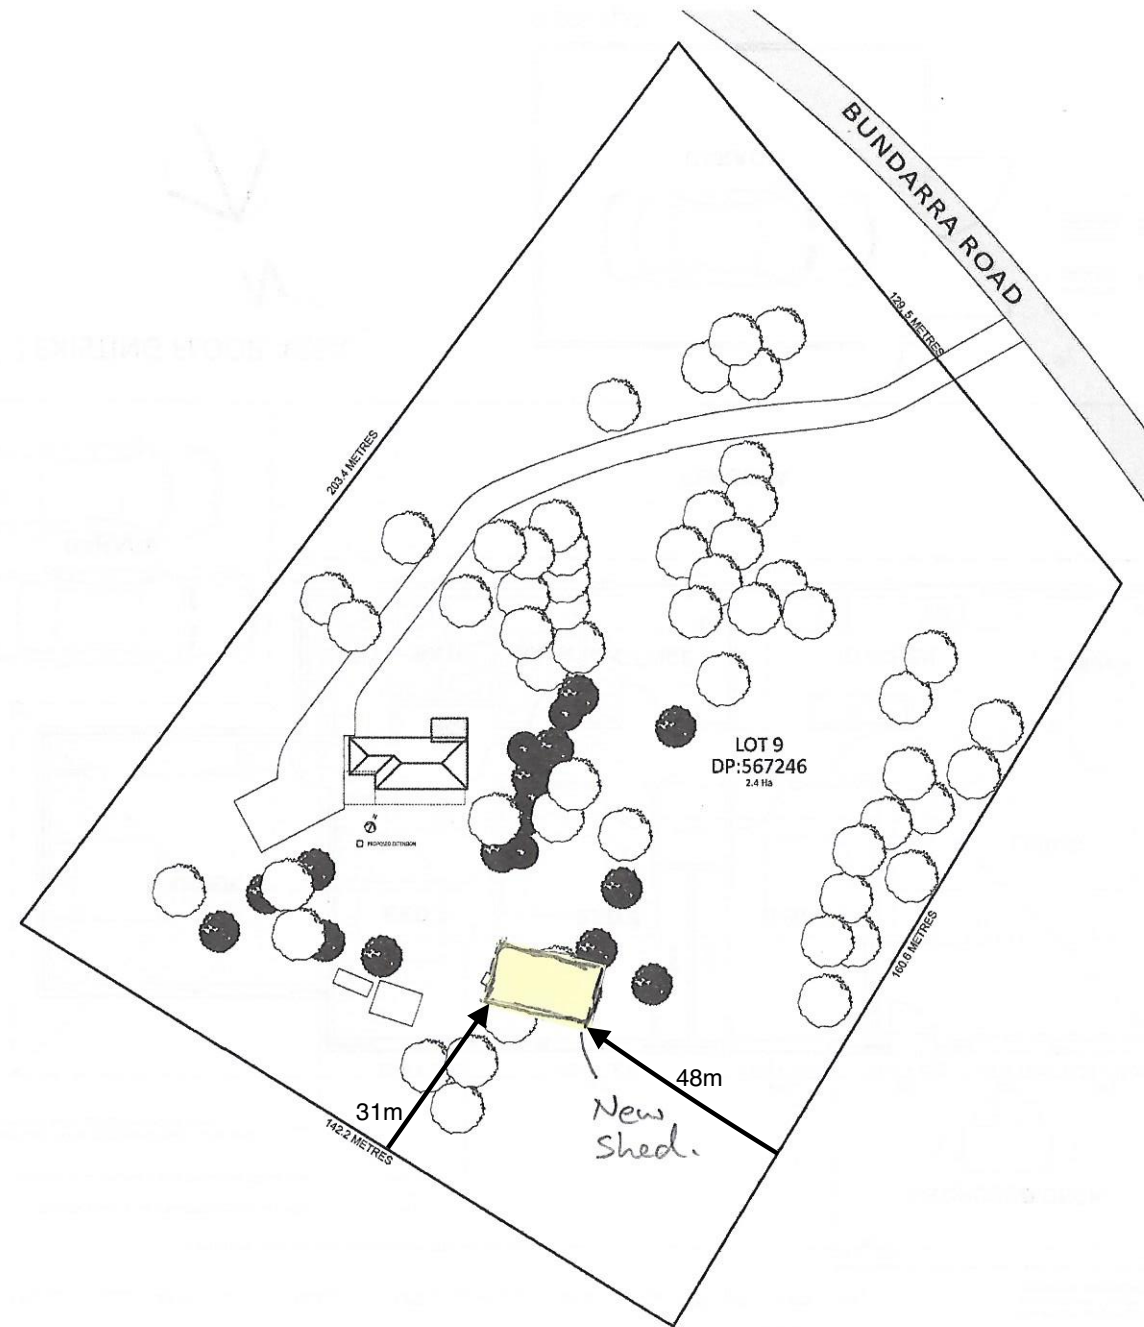

S/01

SITE PLAN

1:1000

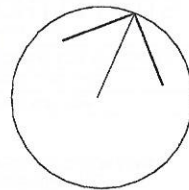

DRAWING NO.

DA0.1

Glenn Hinds
DESIGN



PO BOX 1263
ARMIDALE NSW 2350
PH: 0422 893 296
EMAIL: glenn@builderdesigner.com.au

www.builderdesigner.com.au

The builder shall check and verify all dimensions and verify all errors and omissions to the Building Designer. Do not scale the drawings. Drawings shall not be used for construction purposes until issued by the designer for construction.

All work is required to be carried out in a professional manner in accordance to the relevant Australian Standards and in line with the Building Code of Australia.

A3

CLIENT:
DARRYL & RACHEL STACE
1009 BUNDARRA ROAD
ARMIDALE NSW 2350

0409 260 210
rach.daz246@bigpond.com

LOT NO.: LOT 9
DP No.: DP567246
COUNCIL: URALLA

DRAWING TITLE:
S/01/ SITE PLAN

DATE: 30/03/2016

SCALE: 1:1000

STATUS: FOR APPROVALS

PROJECT NO.

GH11112015

length in millimeters at full size

150

200