




01 SOUTH ELEVATION
1:100 Scale

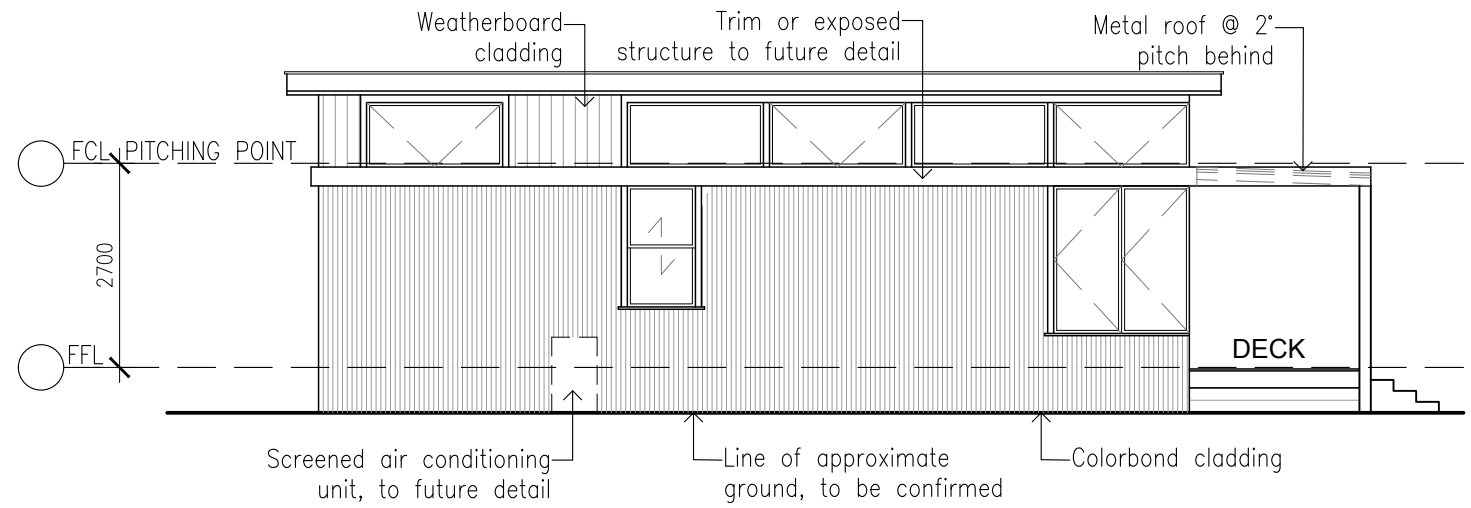


02 EAST ELEVATION
1:100 Scale

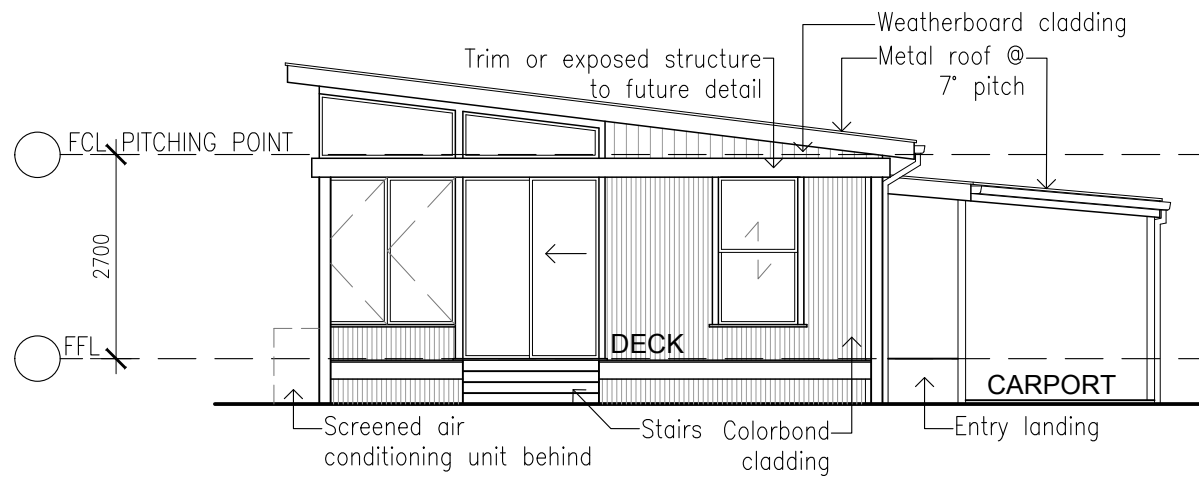

03 NORTH ELEVATION
1:100 Scale

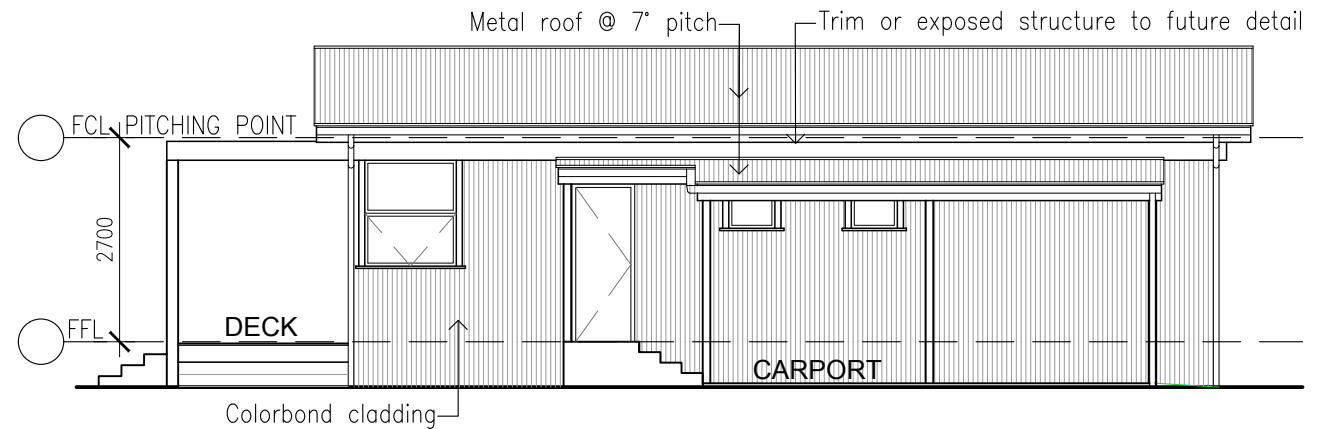

04 WEST ELEVATION
1:100 Scale

 

LEGEND

THIS DRAWING IS COPYRIGHT TO THE ARCHITECT, AND CANNOT BE REPRODUCED OR USED WITHOUT THE ARCHITECT'S PERMISSION. ALWAYS USE FIGURED DIMENSIONS - DO NOT SCALE OFF DRAWINGS. ALL DIMENSIONS AND LEVELS TO BE VERIFIED ON SITE PRIOR TO CONSTRUCTION. ALL WORK TO COMPLY WITH LOCAL AUTHORITY REGULATIONS AND BCA.



FROST ARCHITECTURE AND DESIGN
 A | SAUMAREZ PONDS NSW 2350
 P | +61 498 126 288
 E | info@frostarchitecturedesign.com.au
 A.Frost Reg. Architect No.: 10862
 ABN: 19 640 902 647

STATUS	WORKING DRAWING	DATE
REVISION	AMENDMENT	

project | ADDITION TO 53 AMAROO ROAD
 for | STEVE LOW
 site | 53 AMAROO ROAD, INVERGOWRIE, 2350

JOB. NO.	2201
ISS. NO.	1
DWG. NO.	

CD02