


Rock Abbey Road

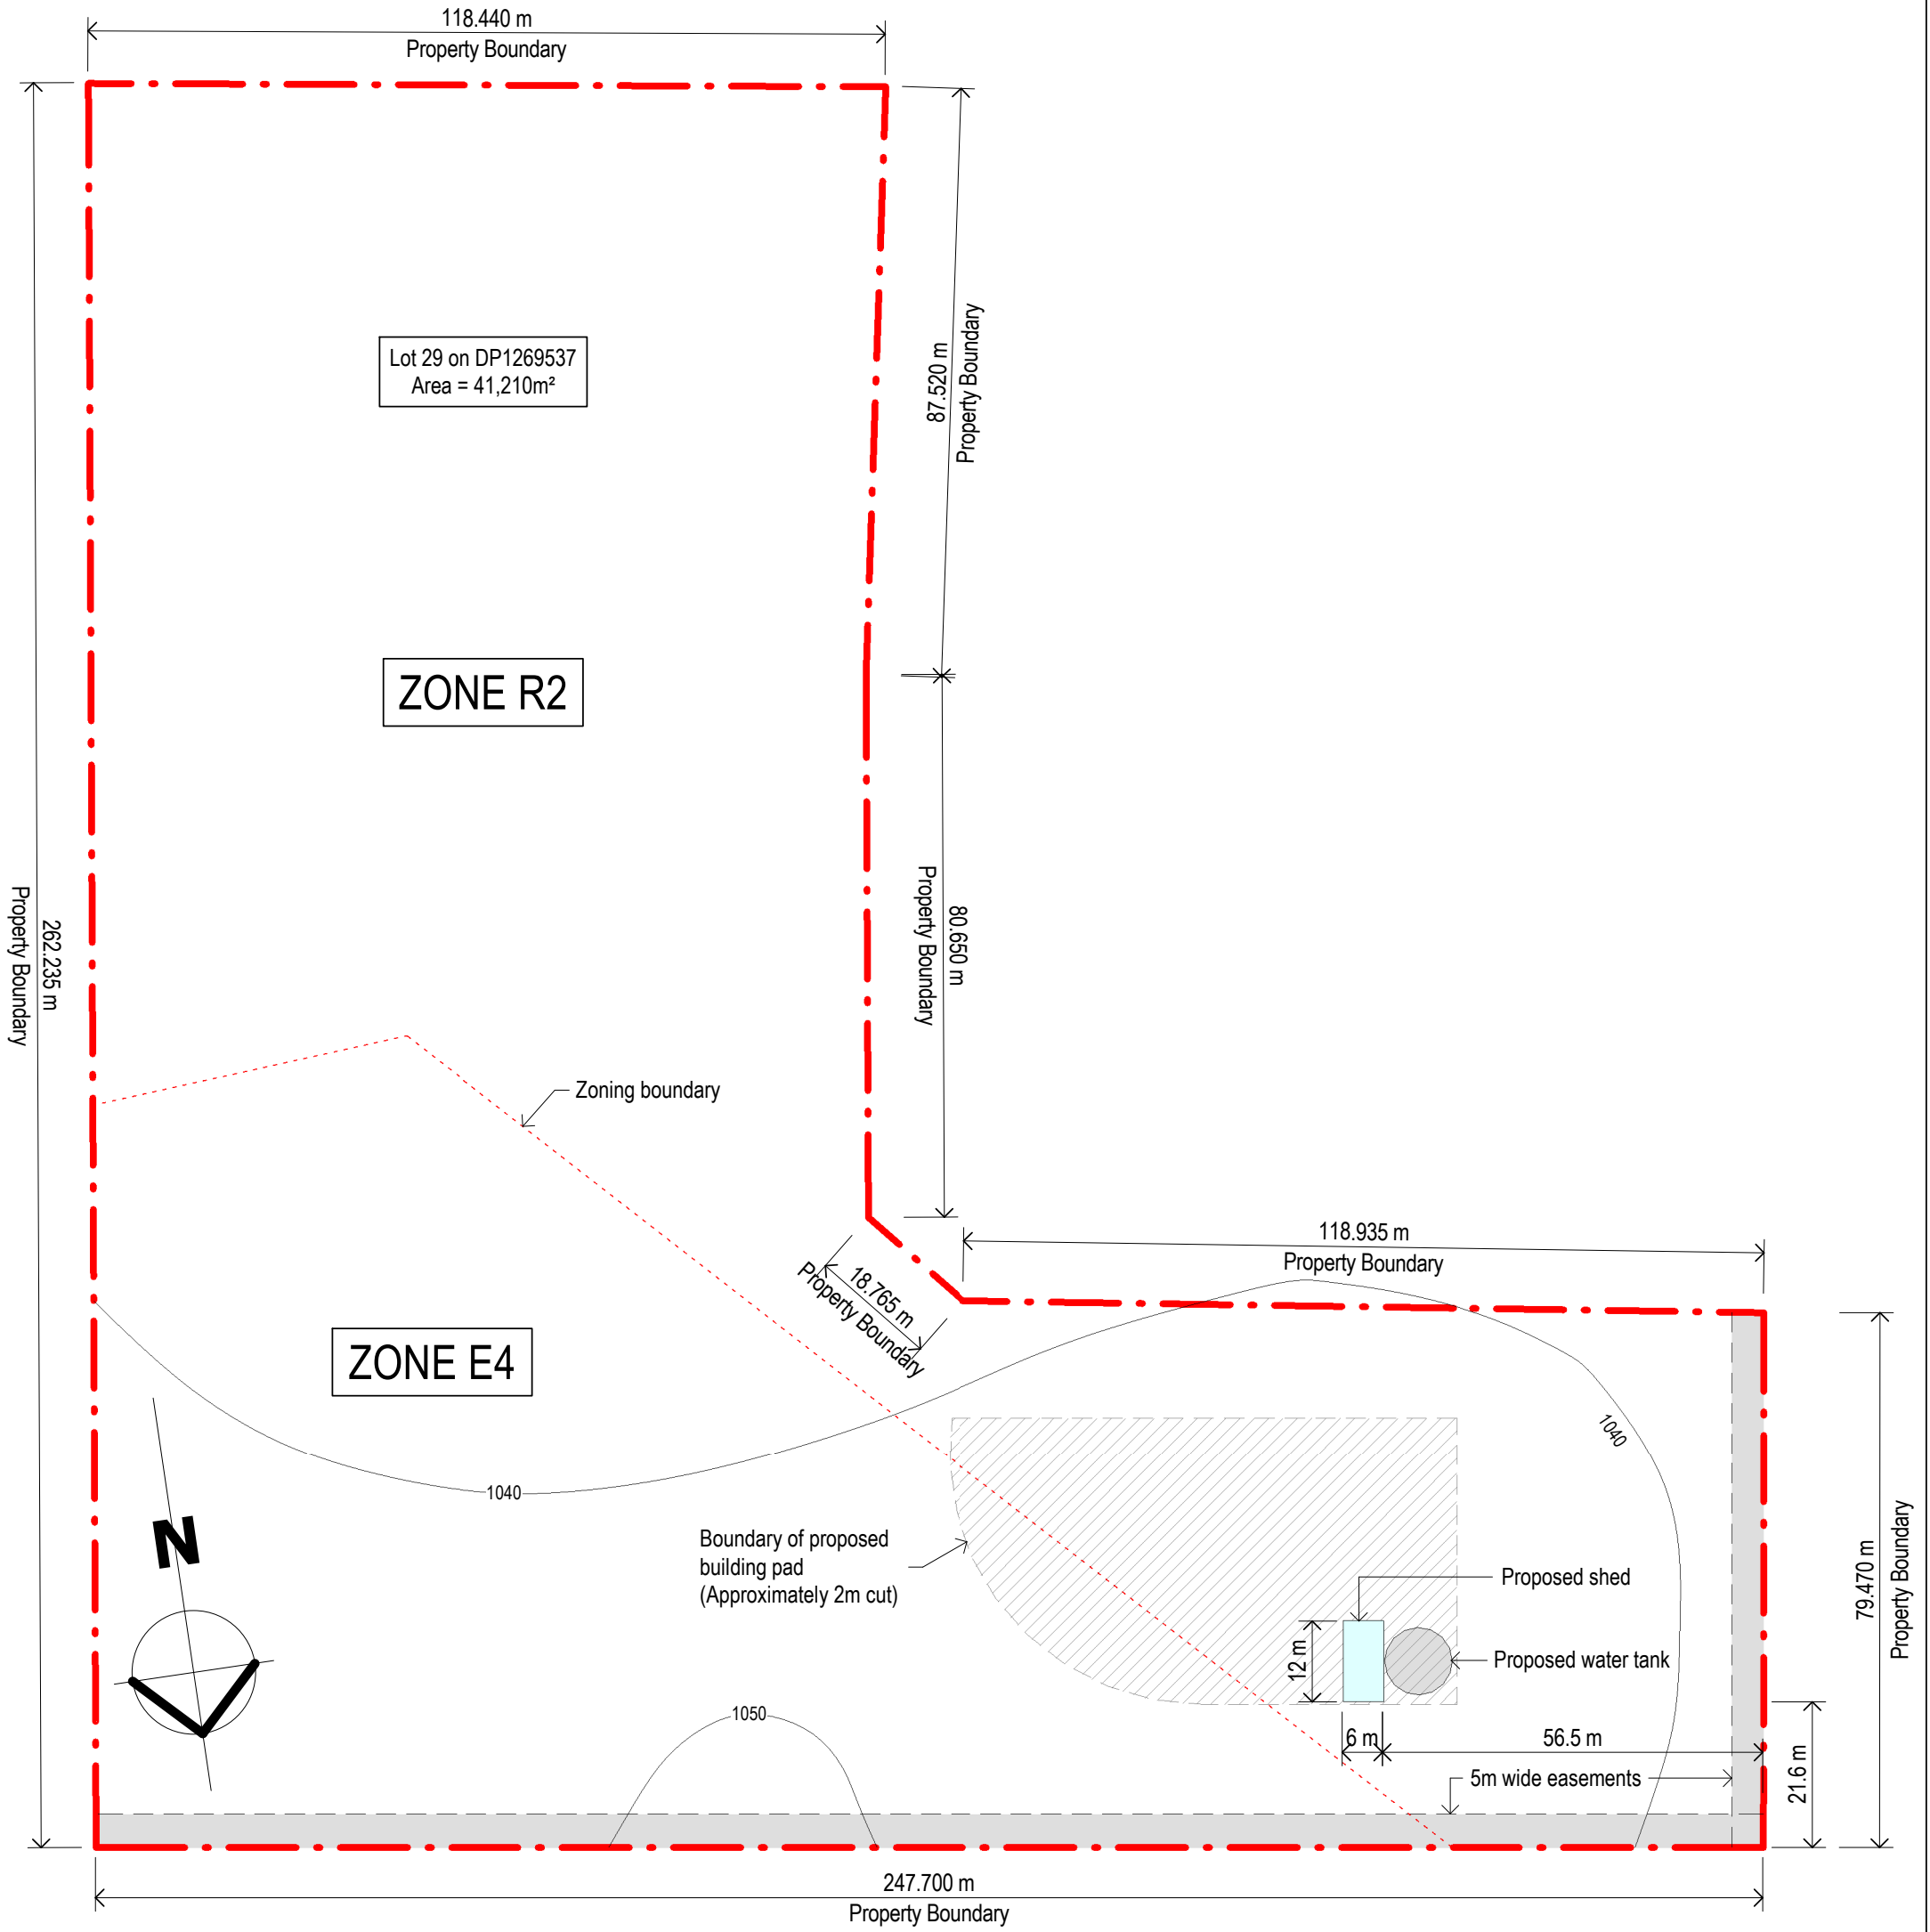

1 Site Plan

1 : 1000



No.	Description	Date
B	Client Issue	26.05.22
C	Client Issue	26.05.22
D	Client Issue	05.06.22
E	Client Issue	05.06.22
F	Client Issue	07.06.22
G	Client Issue	08.06.22
H	Client Issue	10.06.22
J	Client Issue	27.07.22
K	Client Issue	04.08.22
L	Client Issue	08.08.22

C & S. Ritchie
Proposed residence
 55 Rock Abbey Road
 Uralla NSW 2358

Shed Site Plan

Project Number	22089	WD-03	L
Date	22/05/2022		
Drawn by	C. Marshall	Scale	1 : 1000
Checked by	C. Marshall		