


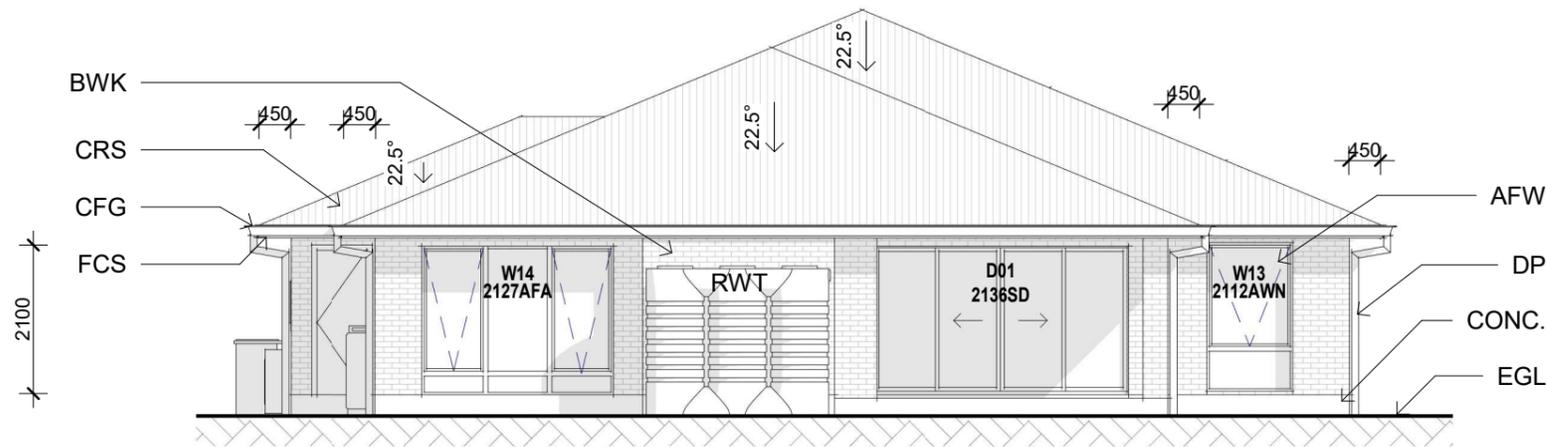


2 SOUTH WEST ELEVATION
1 : 100

EXTERNAL FINISHES	
F - 01	CLADDING - AS SELECTED
F - 02	RENDER - AS SELECTED
BWK	BRICK WORK - AS SELECTED
CRS	COLORBOND ROOF SHEETING - AS SELECTED
CFG	COLORBOND FASCIA & GUTTER - AS SELECTED
AFW	ALUM. FRAMED WINDOWS
AFD	ALUM. FRAMED DOORS
DP	DOWNPIPES TO MATCH ADJACENT SURFACE
HWP	HARD WOOD TIMBER POST
FCS	FIBER CEMENT SHEETING - PAINTED
GD	GARAGE DOOR - AS SELECTED
HWS	HARDWOOD STAIRS
BAL	BALUSTRADE AS SELECTED TO BCA
HWD	HARDWOOD DECK AS SELECTED
GSP	GALV. STEEL POST TO ENG. DETAIL
CONC.	CONCRETE SLAB TO ENG. DETAIL
RWT	RAIN WATER TANK - AS SELECTED
EGL	EXISTING GROUND LINE
PGL	PROPOSED GROUND LINE
MB	METER BOARD
GB	GAS BOTTLES
HW	GAS INSTANTANEOUS HOT WATER
BINS	WASTE BIN STORAGE AREA
A/C	AIR CONDITIONING CONDENSER



1 NORTH EAST ELEVATION
1 : 100

 

SCALE 1:100 @ A3

NO.	DATE	REVISION
A	06/06/22	CLIENT REVISION
B	09/06/22	SITE PLAN AMENDMENT
C	22/06/22	D.A ISSUE

FIGURED DIMENSIONS TO BE TAKEN IN PREFERENCE TO SCALING.
CHECK ALL DIMENSIONS ON SITE BEFORE FABRICATING ANY ITEM.
THESE DRAWINGS SUBJECT TO COPYRIGHT.



PROJECT:
NEW DWELLING
LOT: 4 / No: 6 WILKENS STREET,
URALLA, 2358


DRAWING:
ELEVATIONS

Project: 1.22
Scale: 1 : 100
Date: 21/06/22
Drawn: MM
Checked: MM

SHEET: **09**
REV: C
NUMBER IN SET: 17



1 NORTH WEST ELEVATION
1 : 100

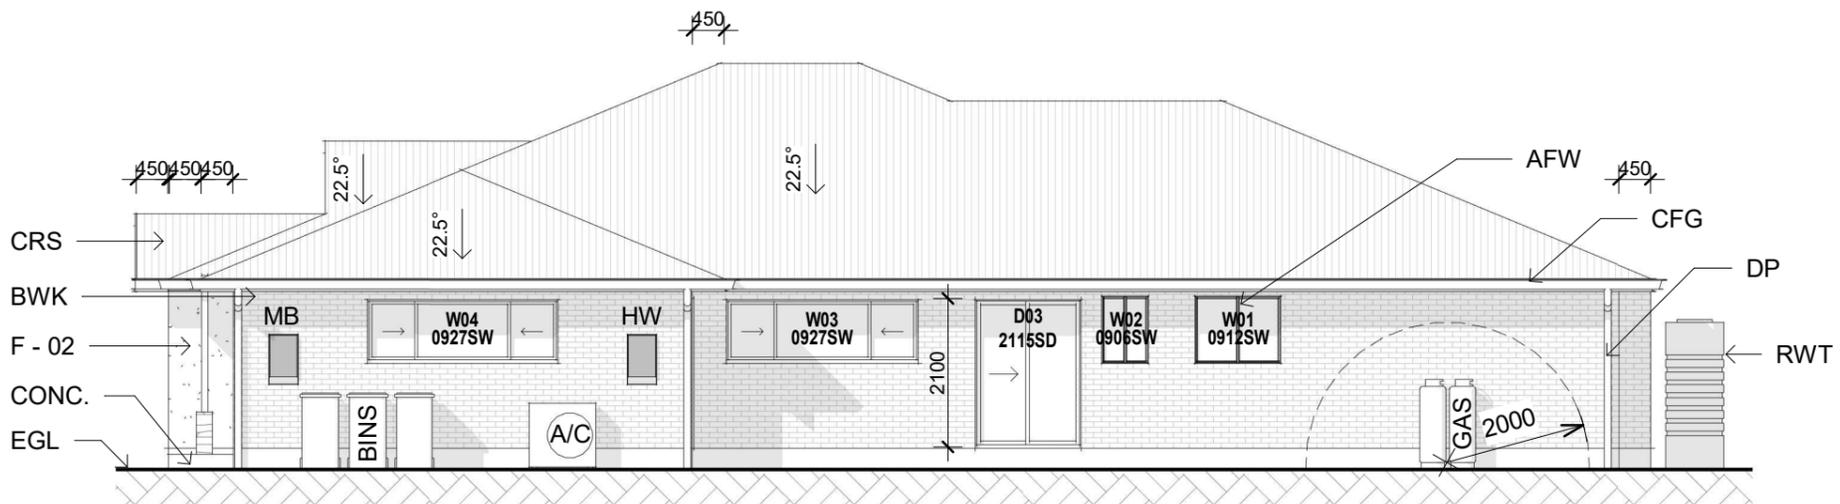

2 SOUTH EAST ELEVATION
1 : 100

EXTERNAL FINISHES	
F - 01	CLADDING - AS SELECTED
F - 02	RENDER - AS SELECTED
BWK	BRICK WORK - AS SELECTED
CRS	COLORBOND ROOF SHEETING - AS SELECTED
CFG	COLORBOND FASCIA & GUTTER - AS SELECTED
AFW	ALUM. FRAMED WINDOWS
AFD	ALUM. FRAMED DOORS
DP	DOWNPIPES TO MATCH ADJACENT SURFACE
HWP	HARD WOOD TIMBER POST
FCS	FIBER CEMENT SHEETING - PAINTED
GD	GARAGE DOOR - AS SELECTED
HWS	HARDWOOD STAIRS
BAL	BALUSTRADE AS SELECTED TO BCA
HWD	HARDWOOD DECK AS SELECTED
GSP	GALV. STEEL POST TO ENG. DETAIL
CONC.	CONCRETE SLAB TO ENG. DETAIL
RWT	RAIN WATER TANK - AS SELECTED
EGL	EXISTING GROUND LINE
PGL	PROPOSED GROUND LINE
MB	METER BOARD
GB	GAS BOTTLES
HW	GAS INSTANTANEOUS HOT WATER
BINS	WASTE BIN STORAGE AREA
A/C	AIR CONDITIONING CONDENSER



SCALE 1:100 @ A3

NO.	DATE	REVISION
A	06/06/22	CLIENT REVISION
B	09/06/22	SITE PLAN AMENDMENT
C	22/06/22	D.A ISSUE

FIGURED DIMENSIONS TO BE TAKEN IN PREFERENCE TO SCALING.
CHECK ALL DIMENSIONS ON SITE BEFORE FABRICATING ANY ITEM.
THESE DRAWINGS SUBJECT TO COPYRIGHT.



PROJECT:
NEW DWELLING
LOT: 4 / No: 6 WILKENS STREET,
URALLA, 2358

DRAWING:
ELEVATIONS

Project: 1.22
Scale: 1 : 100
Date: 21/06/22
Drawn: MM
Checked: MM

SHEET: **10**
REV: C
NUMBER IN SET: 17