


2 LEFT ELEVATION


SCALE: 1:75

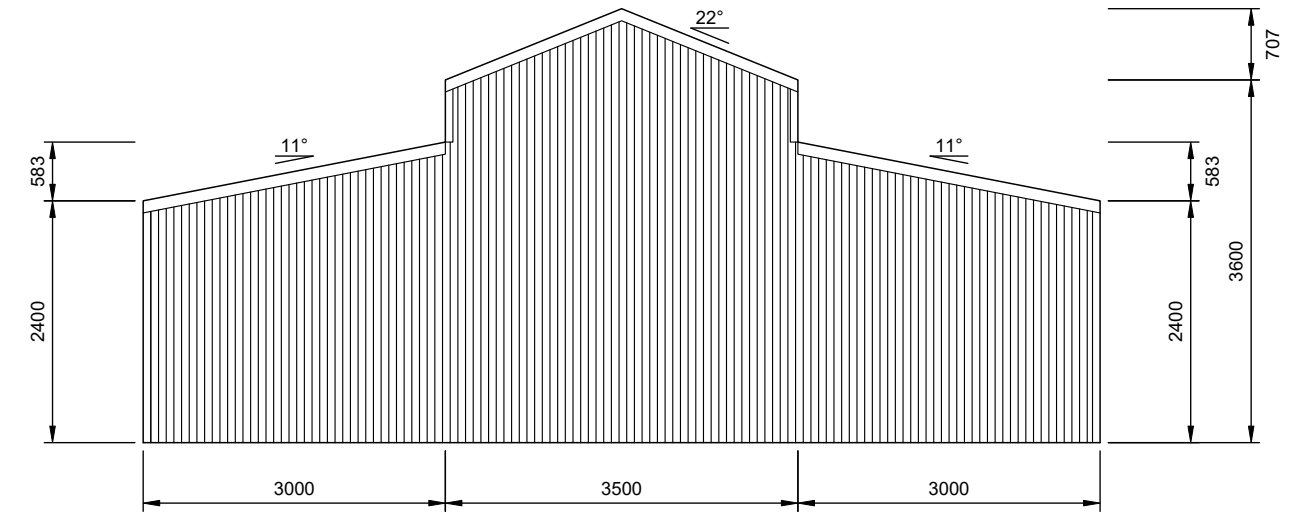

3 REAR ELEVATION


SCALE: 1:75

FRAME #5

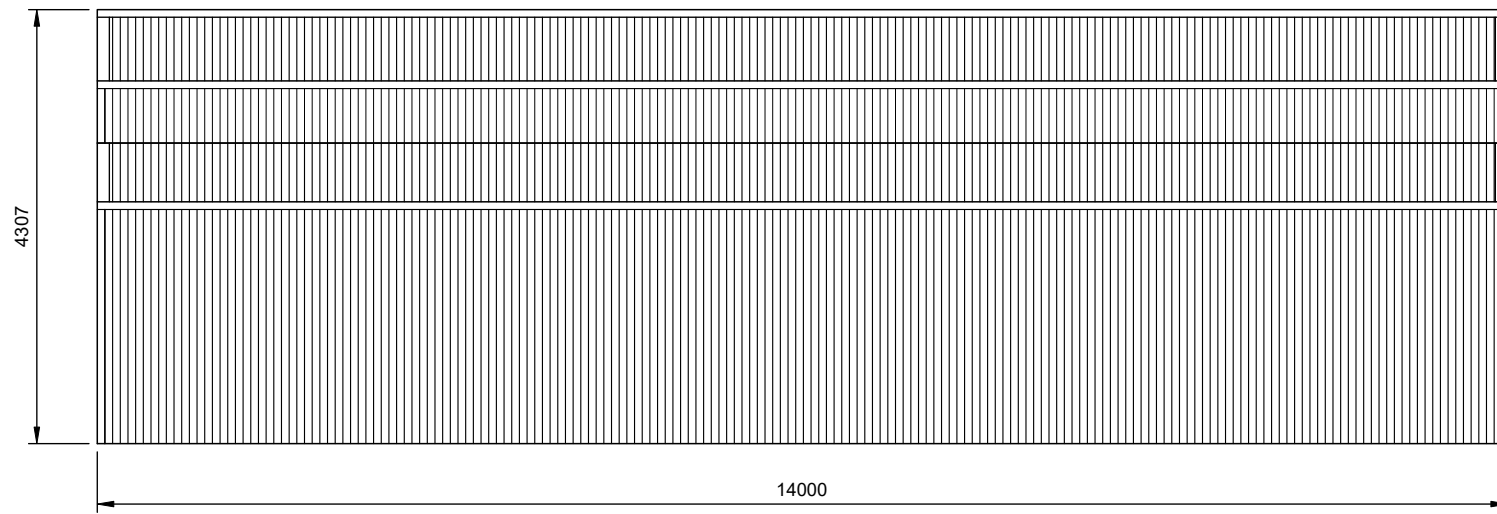

1 RIGHT ELEVATION

SCALE: 1:75

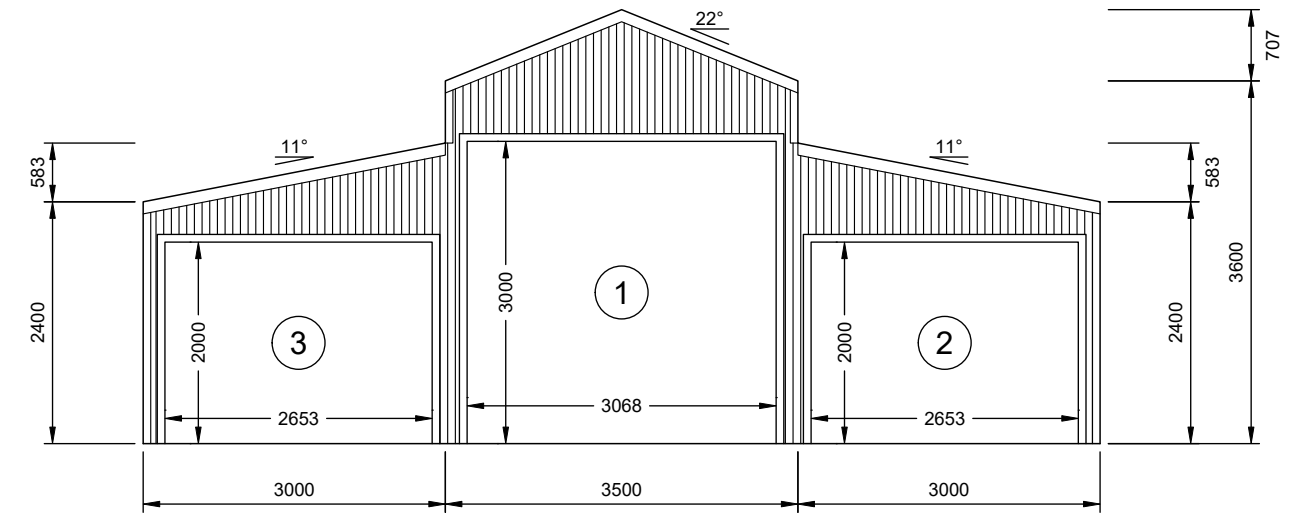

4 FRONT ELEVATION

SCALE: 1:75

FRAME #1