


DOCUMENTATION ISSUE

- PLANNING (NOT FOR CONSTRUCTION)
- PRELIMINARY (NOT FOR CONSTRUCTION)
- TENDER (NOT FOR CONSTRUCTION)
- CONSTRUCTION

REVISIONS			
REV.	DESCRIPTION	BY	DATE

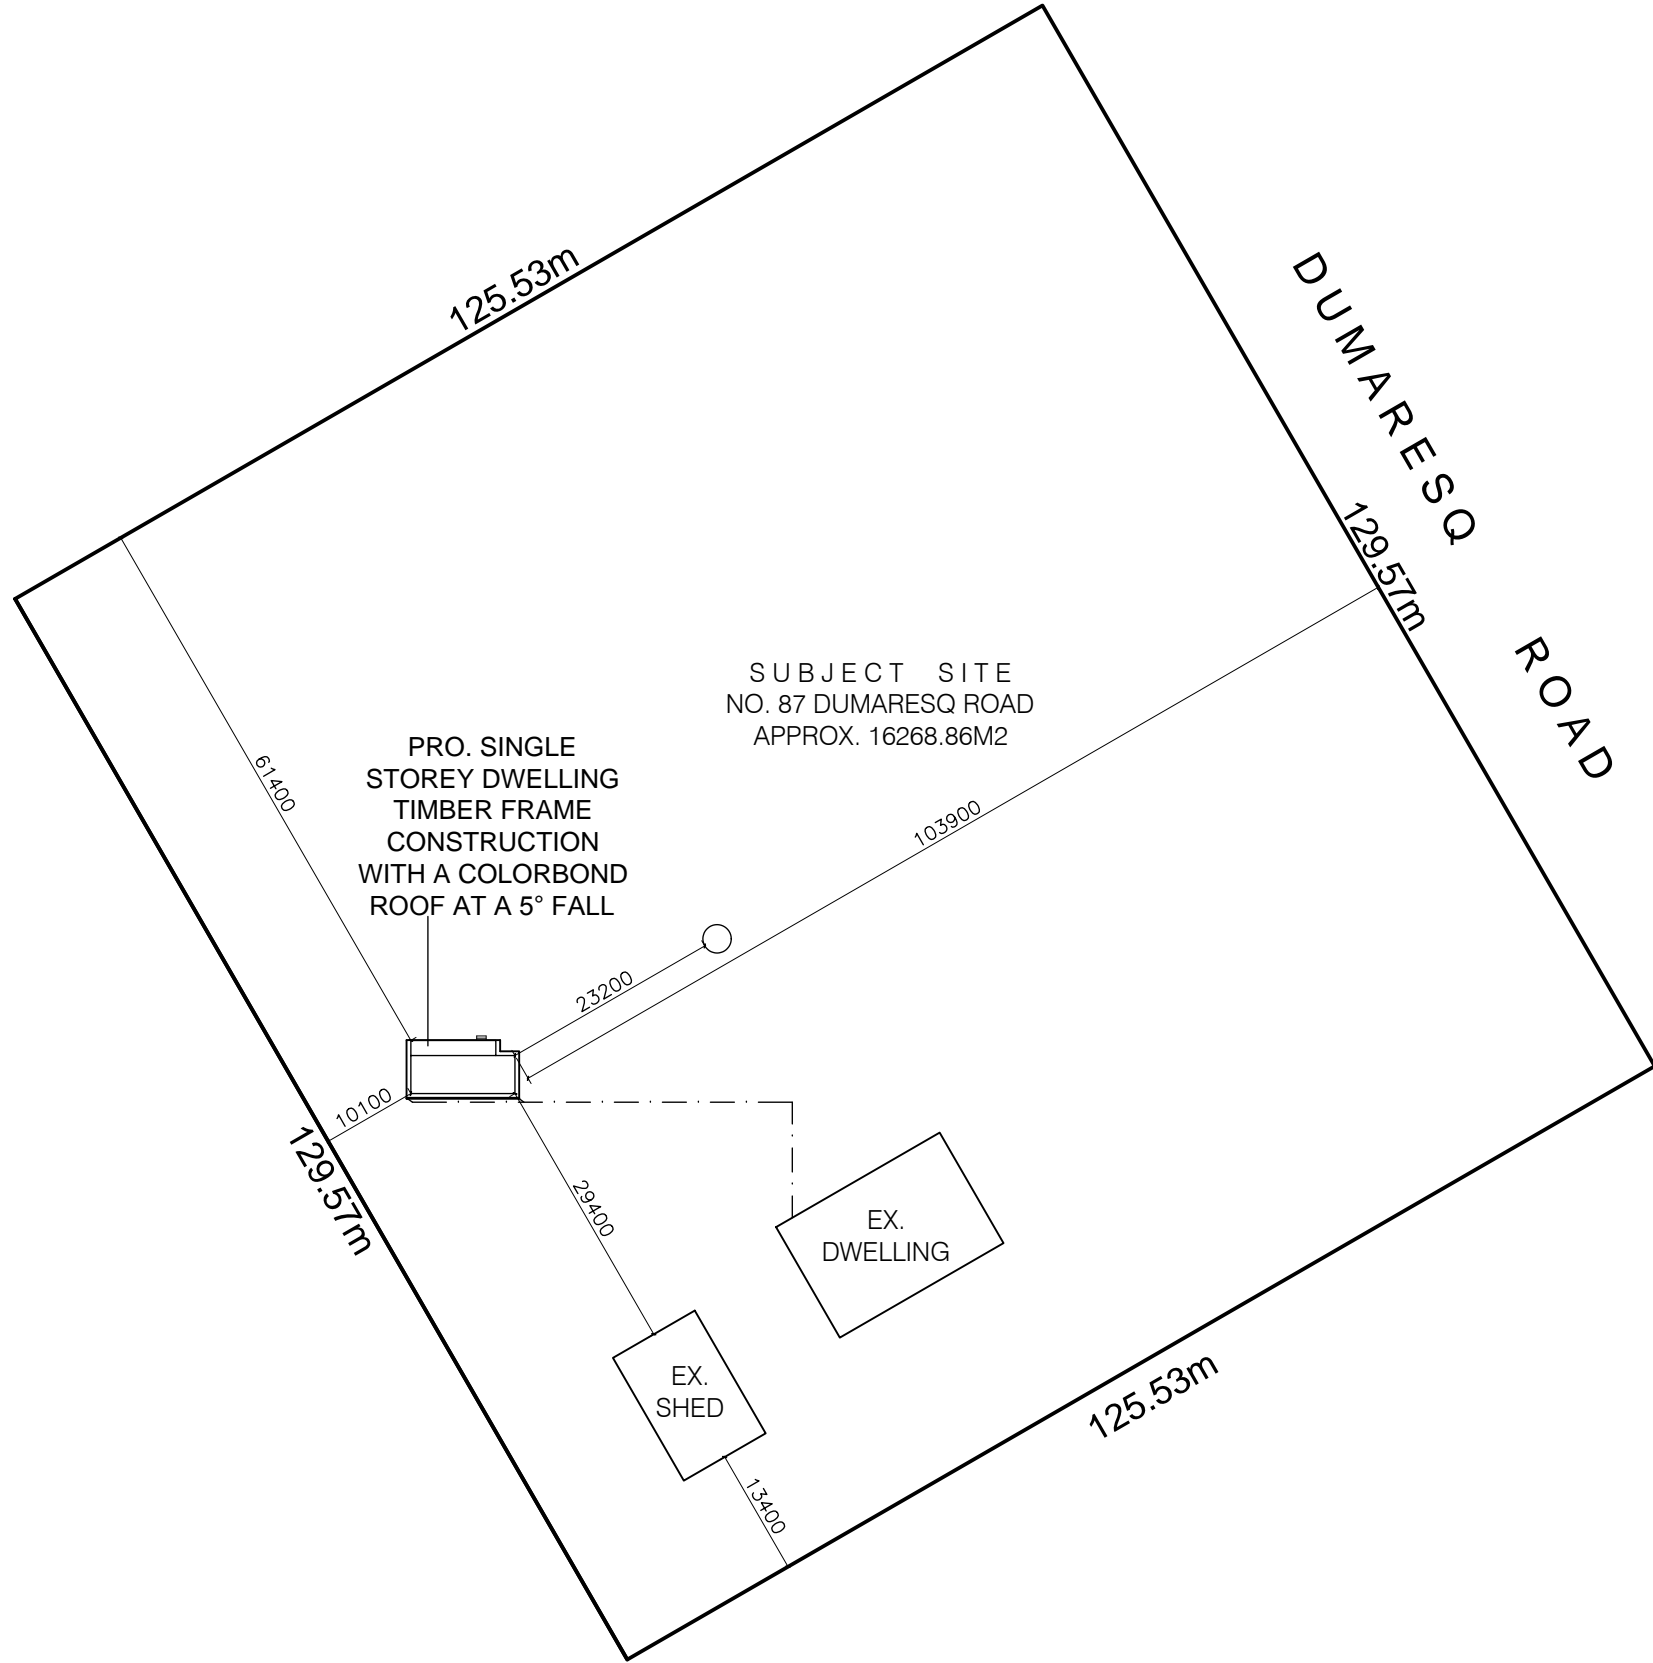

general notes:

Do not scale drawings, use written dimensions only. These drawings are to be read in conjunction with stamped town planning drawings and all engineering documentation where applicable.

Check and verify all dimensions and details on site prior to the commencement of any works, and report any discrepancies or anomalies to the office of i-Build for clarification.

These drawings are neither exhaustive or a substitute for regulations, statutory requirements, building practice or contractual obligations, and unless expressly stated otherwise. These notes are provided only as guidelines. No responsibility is accepted for their use.

PROJECT - Proposed Dwelling (Whyalla)	JOB NO. - 0779	DESIGNER - i-Build	DATE - 18/05/2022	DRAWING - Pro. Site/Roof Plan (Outer)	DESIGNED FOR -
ADDRESS - 87 Dumaresq Road, Saumarez Ponds, NSW	DRAWN BY - AS	BUILDER - TBC	SHEET SIZE - A3	SCALE - 1:800	DRAWING NO. - WD01
					NORTH
					Johanna Hadler

i-Build Building Solutions
 5A Hartnett Close,
 Mulgrave, VIC
 PO Box 2516, Mt
 Waverley, VIC 3149
 T : 1800 679 268
 F : (03) 8562 2288
 E : info@i-build.com.au
 W : www.i-build.com.au