



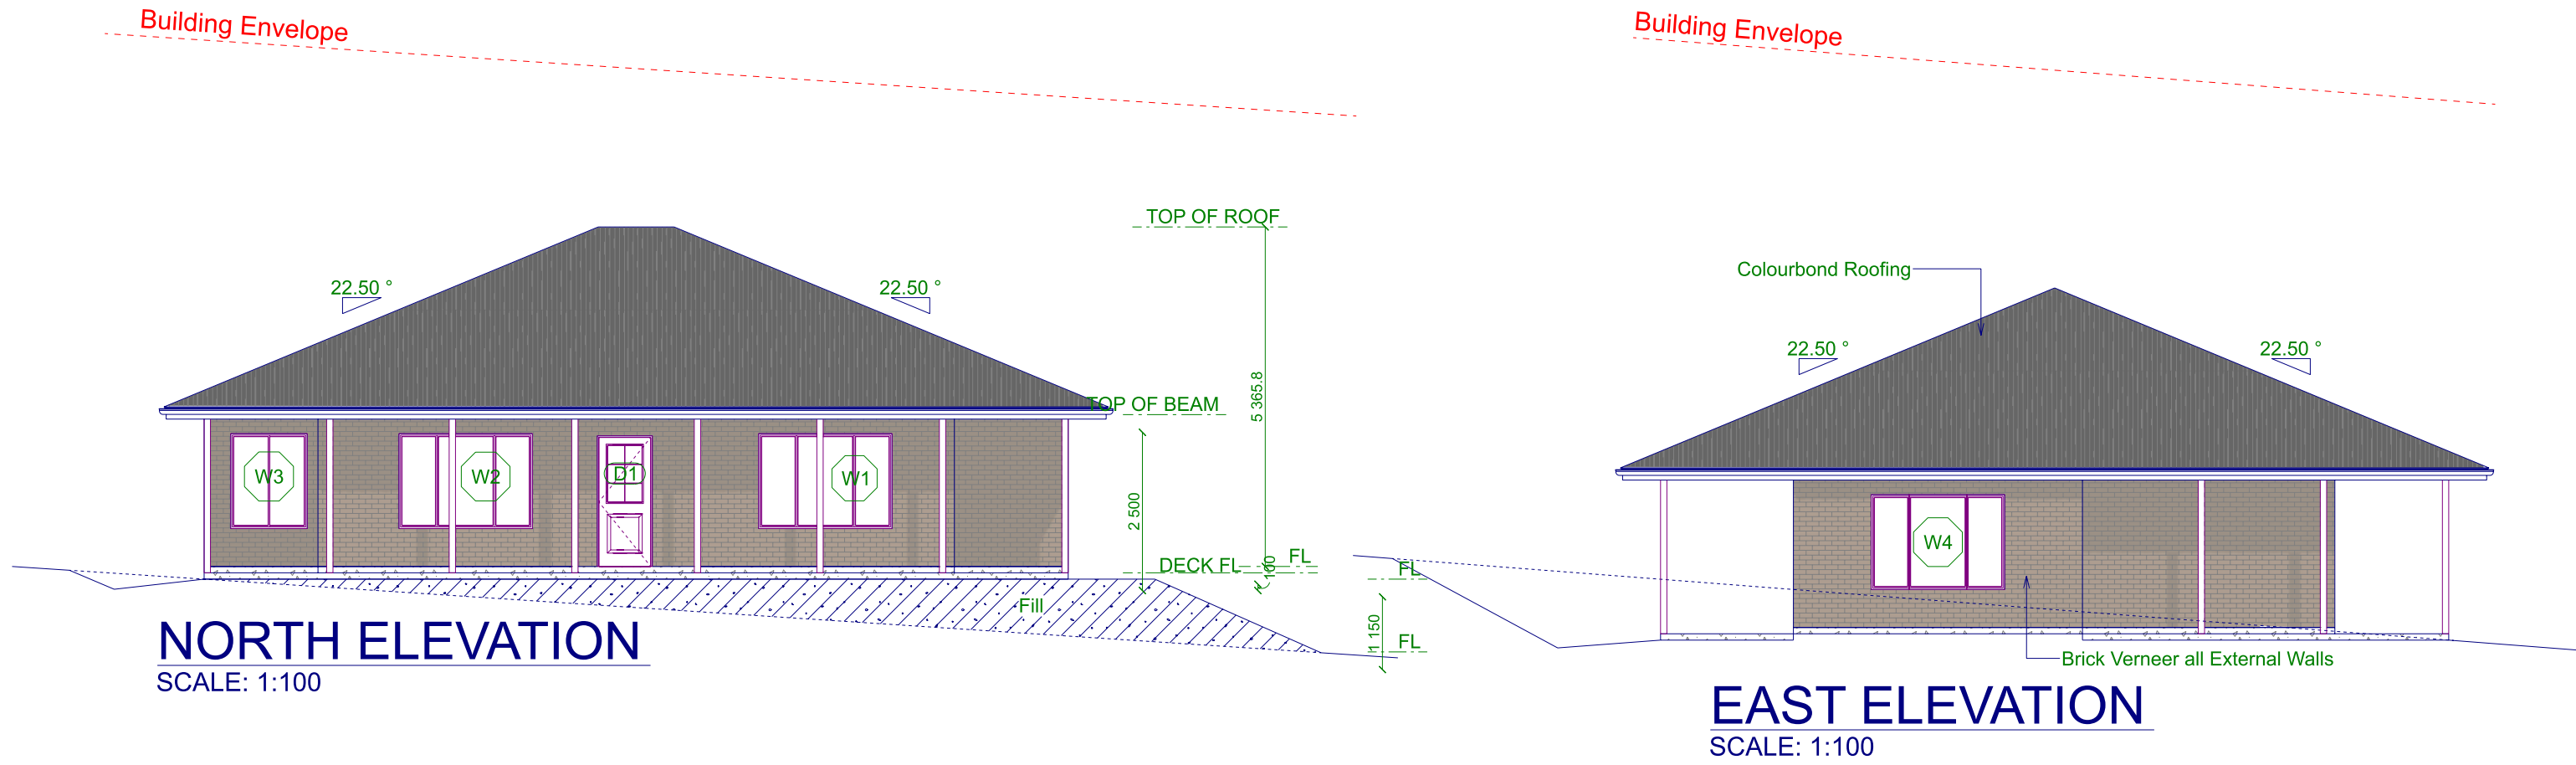

NORTH ELEVATION
SCALE: 1:100

EAST ELEVATION
SCALE: 1:100

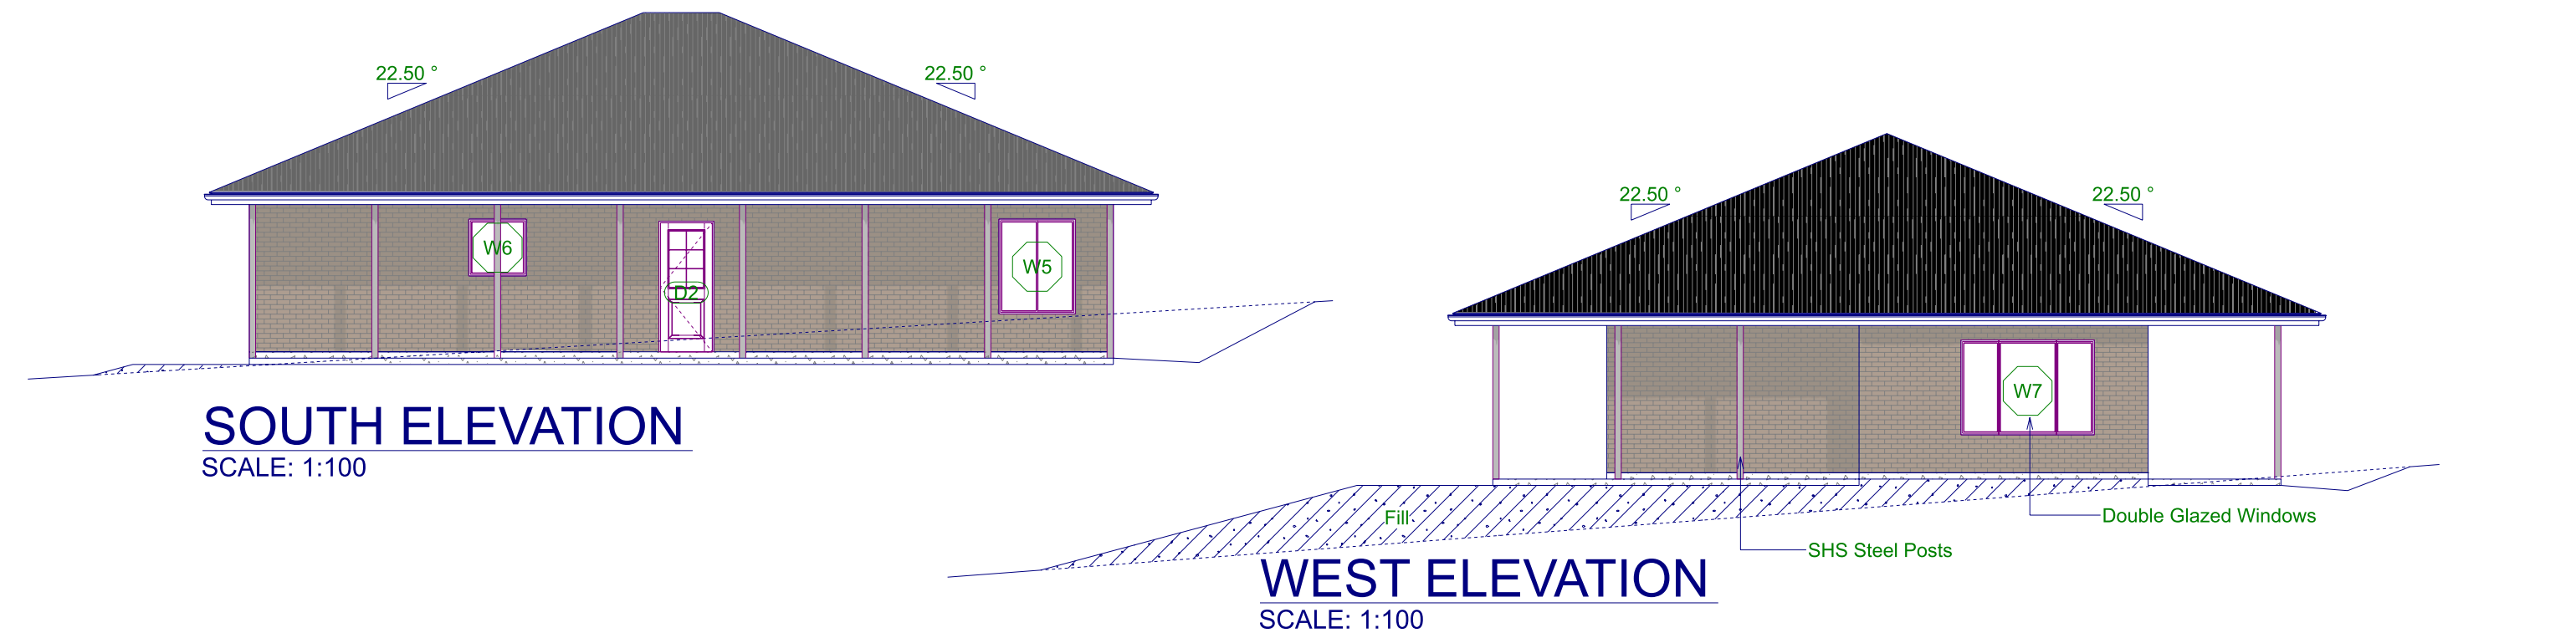

SOUTH ELEVATION
SCALE: 1:100

WEST ELEVATION
SCALE: 1:100

COPYRIGHT
THE DRAWING AND THE DESIGN DEPICTED
REMAIN THE PROPERTY OF THE AUTHOR.
REPRODUCTION IN PART OR IN WHOLE IS
PROHIBITED UNLESS WRITTEN PERMISSION
IS OBTAINED FROM THE AUTHOR.
PLANS ARE FOR USE ONLY ON THE JOB
SPECIFIED IN THE TITLE BOX.

12/08/22	For Client Approval	Customer:DEVLIN, Ray & Carolyn	ELEVATIONS	
26/08/22	For Client Approval	Site Address: 189 Everton Vale Rd, Rocky River, NSW 2358	New England Drafting	
06/09/22	For Submission	PH: 0427 677 845 E:	PHONE: 0417-303 343	Email: greg@newenglanddrafting.com
		Reference No: 2022-014 New Residence	Printed: 12/09/2022	Page: 2
			DRAWN BY: Greg SELBY	