



E-01 front elevation  
1:100

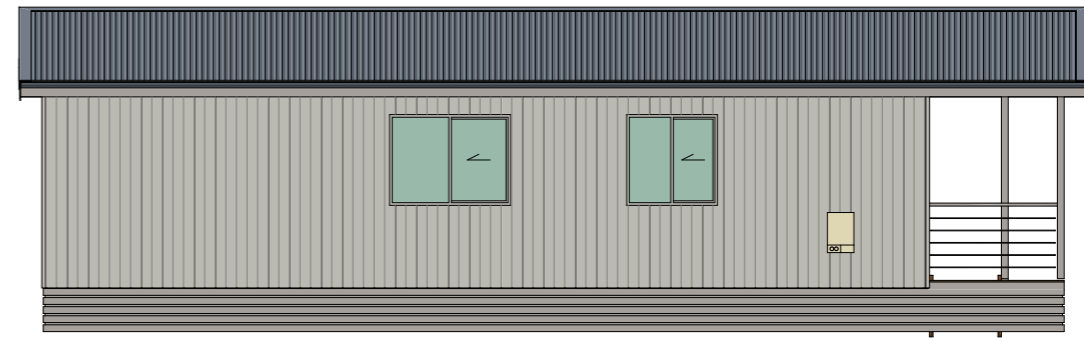


E-02 side elevation  
1:100

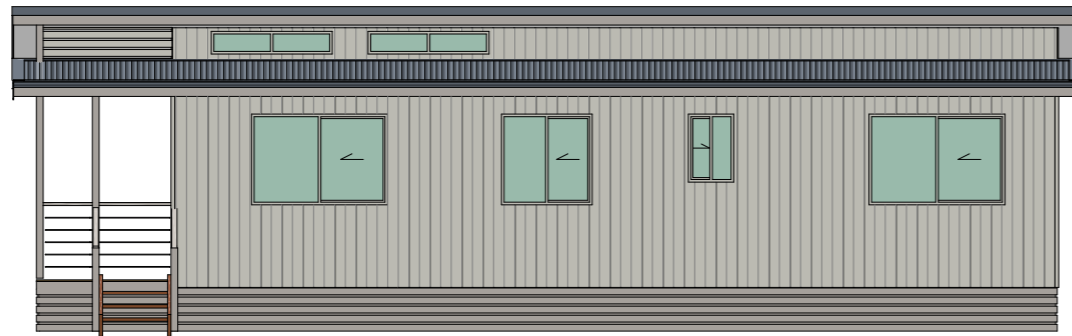

E-03 side elevation  
1:100



E-04 back elevation  
1:100

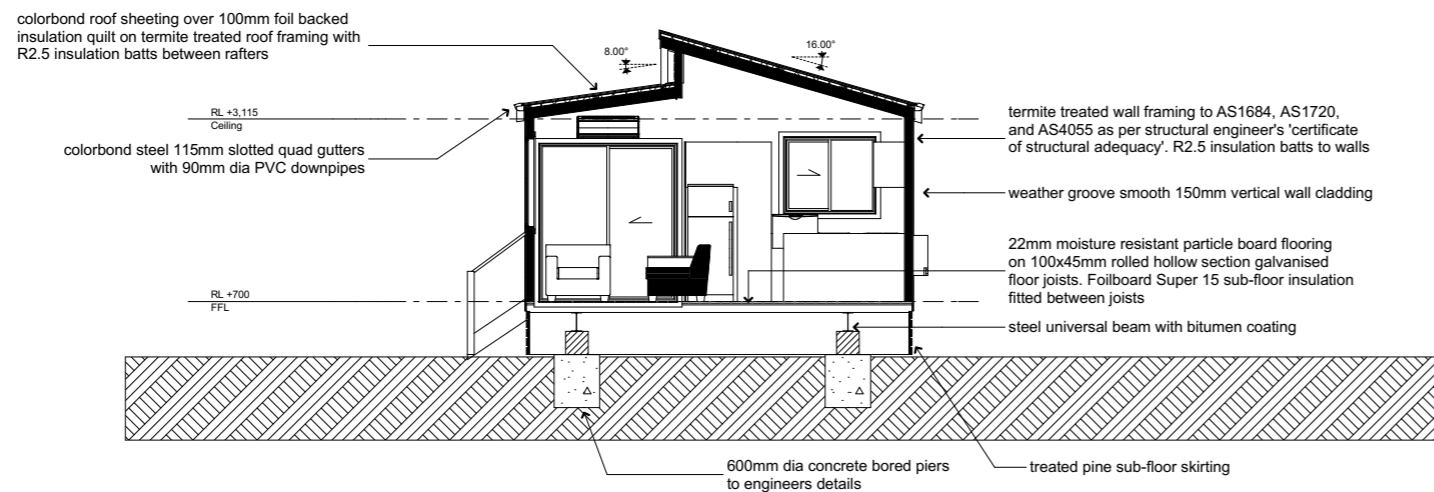

S-02 Cross Section  
1:100

glazing schedule							
type	Fixed Lite	Sliding Door	Sliding Window	Sliding Window	Sliding Window	Sliding Window	Sliding Window
glazing	Obsc. Glass	Clear Glass	Clear Glass	Clear Glass	Clear Glass	Clear Glass	Obsc. Glass
height	300	2,082	1,000	1,200	1,200	1,200	900
width	1,600	1,810	1,200	1,200	1,600	1,800	600
qty	2	1	1	2	1	2	1
ext view							



These drawings are protected by copyright and remain the property of Uniplan Group. They may not be reproduced or copied without permission of Uniplan Group. All site dimensions are to be verified and confirmed by the client prior to the commencement of works. These plans may include optional extras for presentation purposes. Please refer to proposal for inclusions.

AUSTRALIA  
22 Myrtle Drive | Armidale NSW 2350  
PO Box 5004 | Armidale NSW 2350  
t: + 61 2 6773 8500 | f: +61 2 6773 8555  
FREECALL: 1800 UNIPLAN  
www.uniplangroup.co | e: sales.au@uniplangroup.co

client:  
Donna Broad

project:  
Proposed Modified Wilston Villa

address:  
16 Drew St, Armidale 2350 NSW

design by: Ken Mair

drawn by: kcm

scale: 1:100, 1:2 on A3

date: 21-Feb-18

elevations

job no:

2436-1C

sheet no:

2436-1C-3