




**2 LEFT ELEVATION**  
SCALE: 1:50

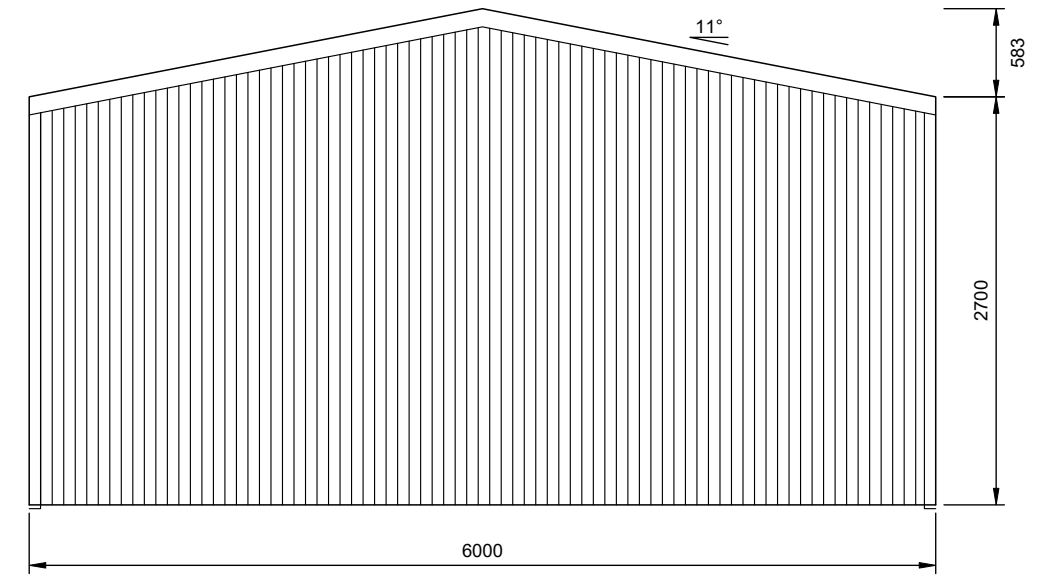

**3 REAR ELEVATION**  
SCALE: 1:50

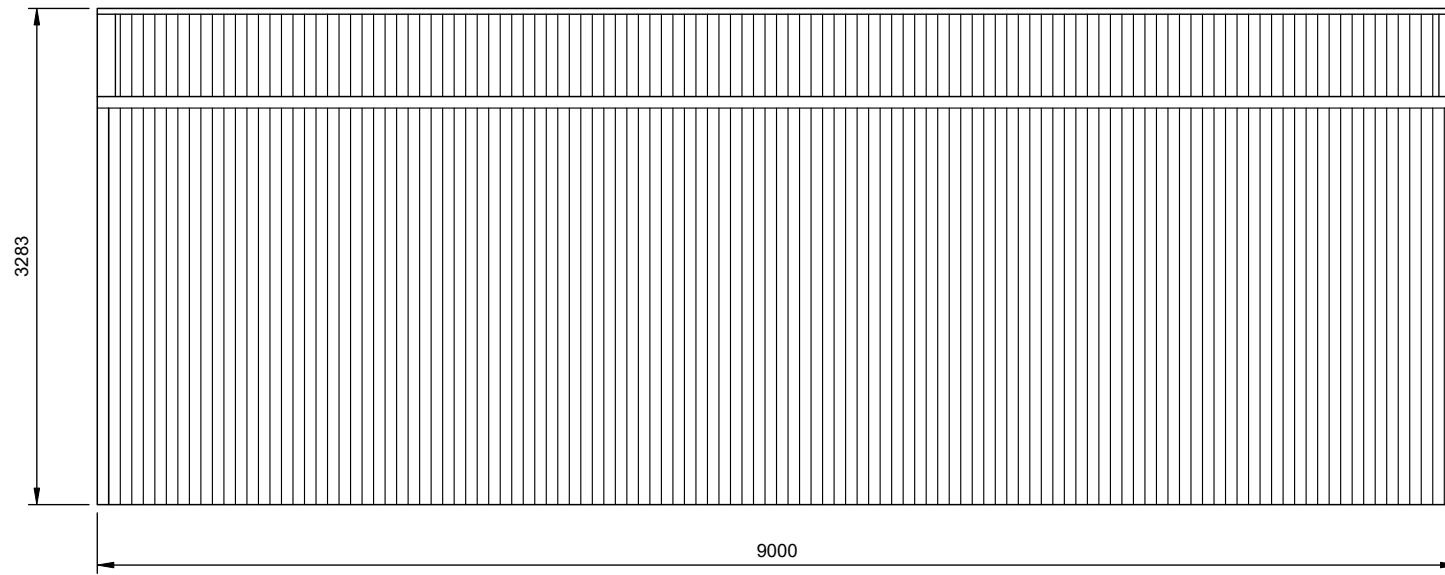

**1 RIGHT ELEVATION**  
SCALE: 1:50

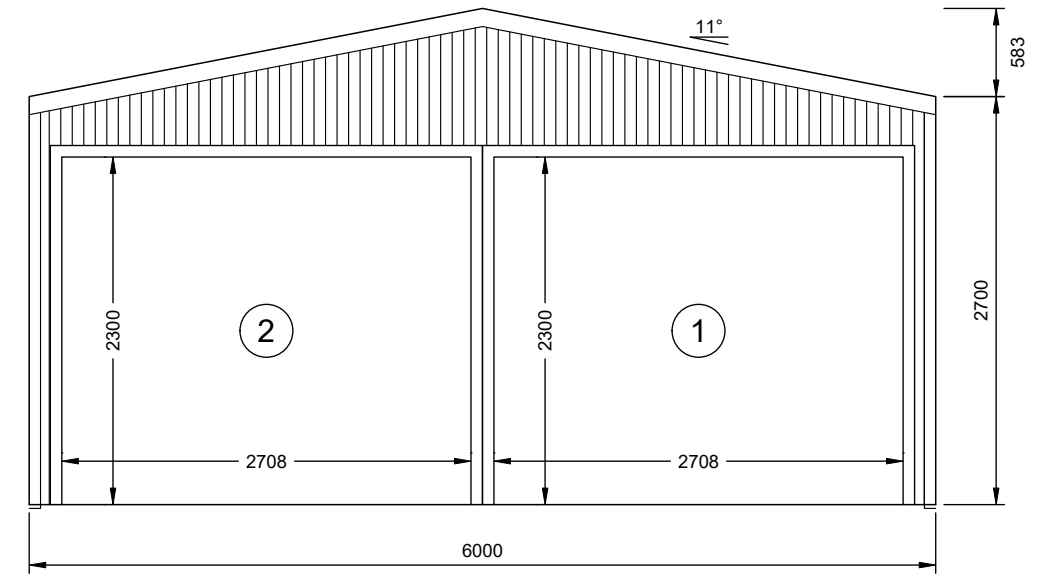

**4 FRONT ELEVATION**  
SCALE: 1:50