


Colourbond Roof @
27 Degree Pitch

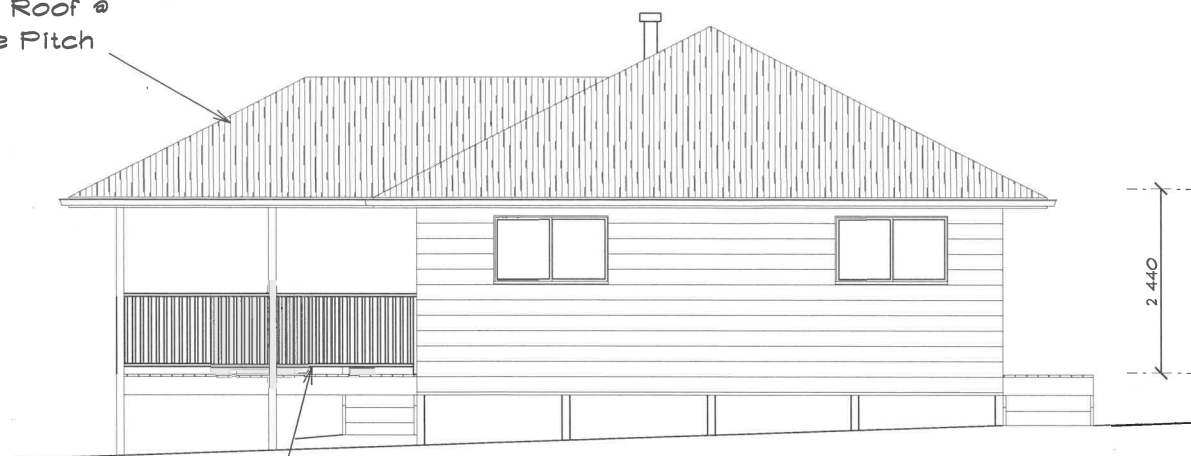

Handrail and Balustrading to comply
with NCC-2019, BCA Vol 2 Part 3.9.2


Elevation North



600mm Eaves

Elevation South

Staircase to Comply with
NCC-2019, BCA Vol 2 Part 3.9.1

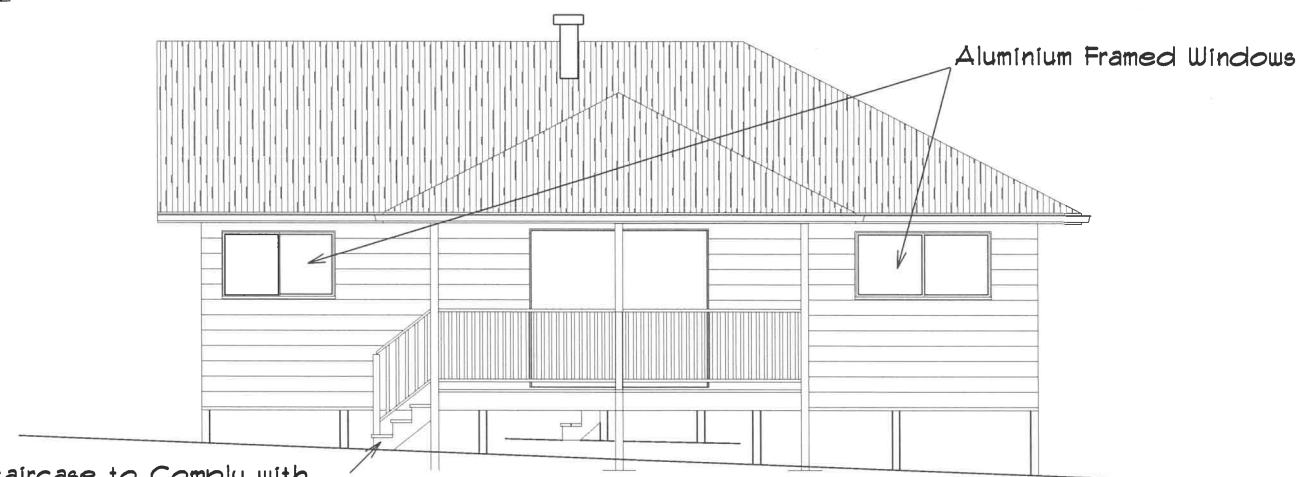

Aluminium Framed Windows

Elevation East

Handrail and Balustrading to comply with
NCC-2019, BCA Vol 2 Part 3.9.2




Cladded 90mm Treated Timber Frame

Elevation West

Staircase to Comply with
NCC-2019, BCA Vol 2 Part 3.9.1

COPYRIGHT
THE DRAWING AND THE DESIGN DEPICTED
REMAIN THE PROPERTY OF THE AUTHOR.
REPRODUCTION IN PART OR IN WHOLE IS
PROHIBITED UNLESS WRITTEN PERMISSION
IS OBTAINED FROM THE AUTHOR.
PLANS ARE FOR USE ONLY ON THE JOB
SPECIFIED IN THE TITLE BOX.


New England Drafting		Elevation		Customer: Colin HULL	
PHONE: 0417-303 343	FAX:	SCALE: 1 : 100	October 02, 2019	Site Address: 51 John Street	Uralla 2358
Email: gregnewenglanddrafting.com	Page No: 2	Reference No: Dual Occupancy		PHONE: 0429 412 303	Jo@proptiesuralla.com.au
DRAWN BY: Greg SELBY				FAX:	
				EMAIL:	
1/10/19	For Client Approval				
1/10/19	For Submission				

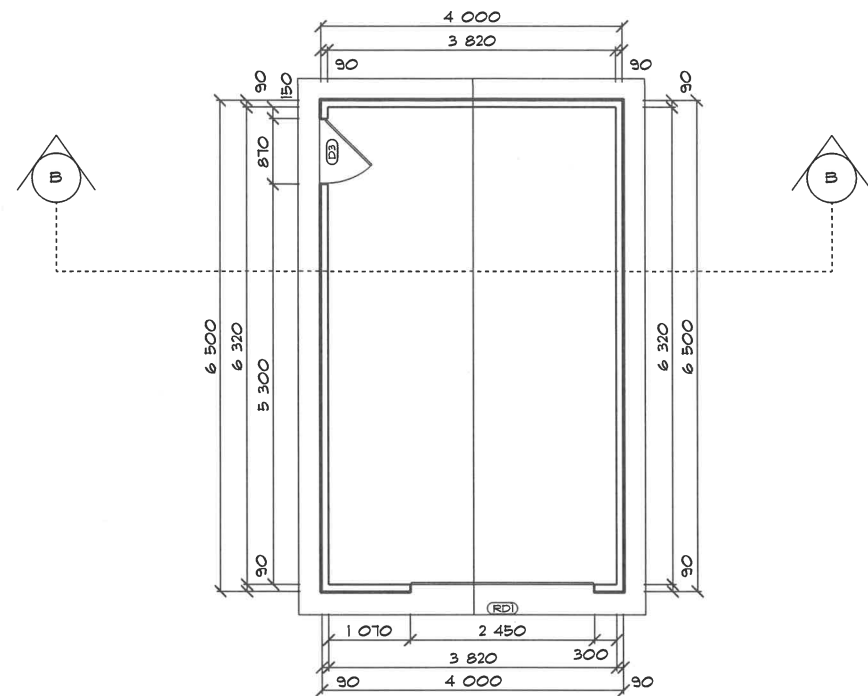


Garage Floor Plan




Garage Elevation North

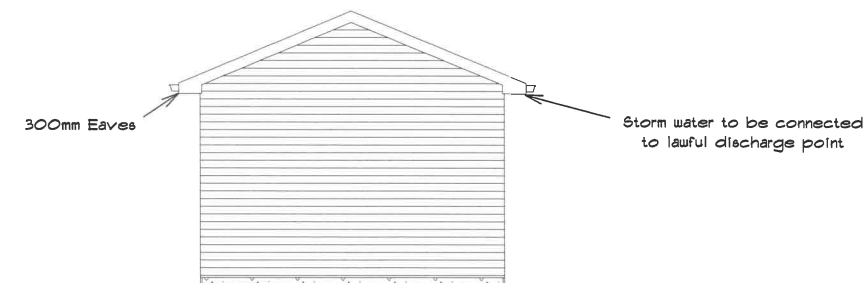


Garage Elevation East

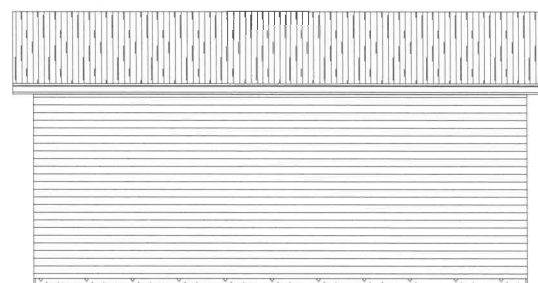

Garage Elevation South

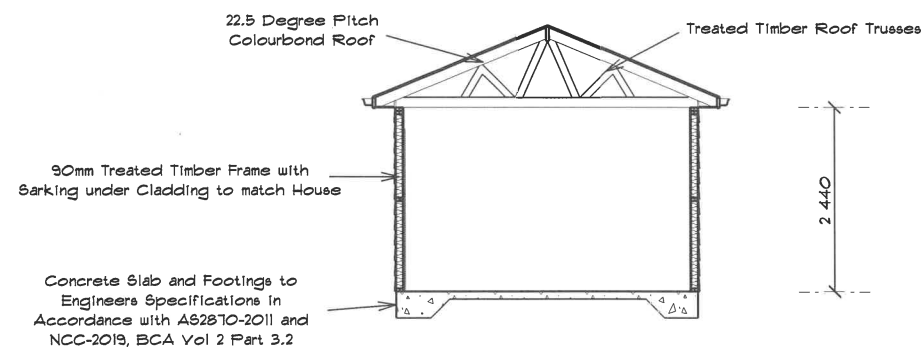

Cross Section BB

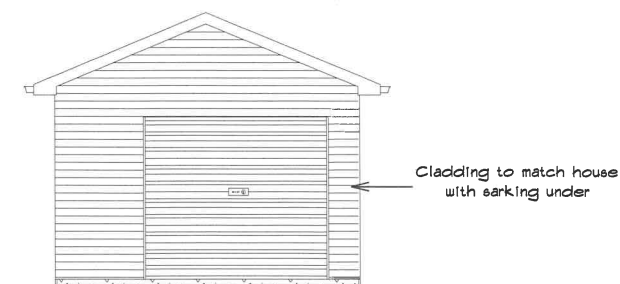

Garage Elevation West

COPYRIGHT
THE DRAWING AND THE DESIGN DEPICTED
REMAIN THE PROPERTY OF THE AUTHOR.
REPRODUCTION IN PART OR IN WHOLE IS
PROHIBITED UNLESS WRITTEN PERMISSION
IS OBTAINED FROM THE AUTHOR.
PLANS ARE FOR USE ONLY ON THE JOB
SPECIFIED IN THE TITLE BOX.

1/10/19	For Client Approval	Customer: Colin HULL	Uralla	2358	Floor Plan	New England Drafting
1/10/19	For Submission	Site Address: 51 John Street	Uralla	2358		
		PHONE: 0429 472 303		Reference No:	SCALE: 1 : 100	PHONE: 0417-303 343
		FAX:		Dual Occupancy	October 01, 2019	FAX:
		EMAIL: jo@proptiesuralla.com.au				Email: greg@newenglanddrafting.com
						Page No: 1
						DRAWN BY: Greg SELBY