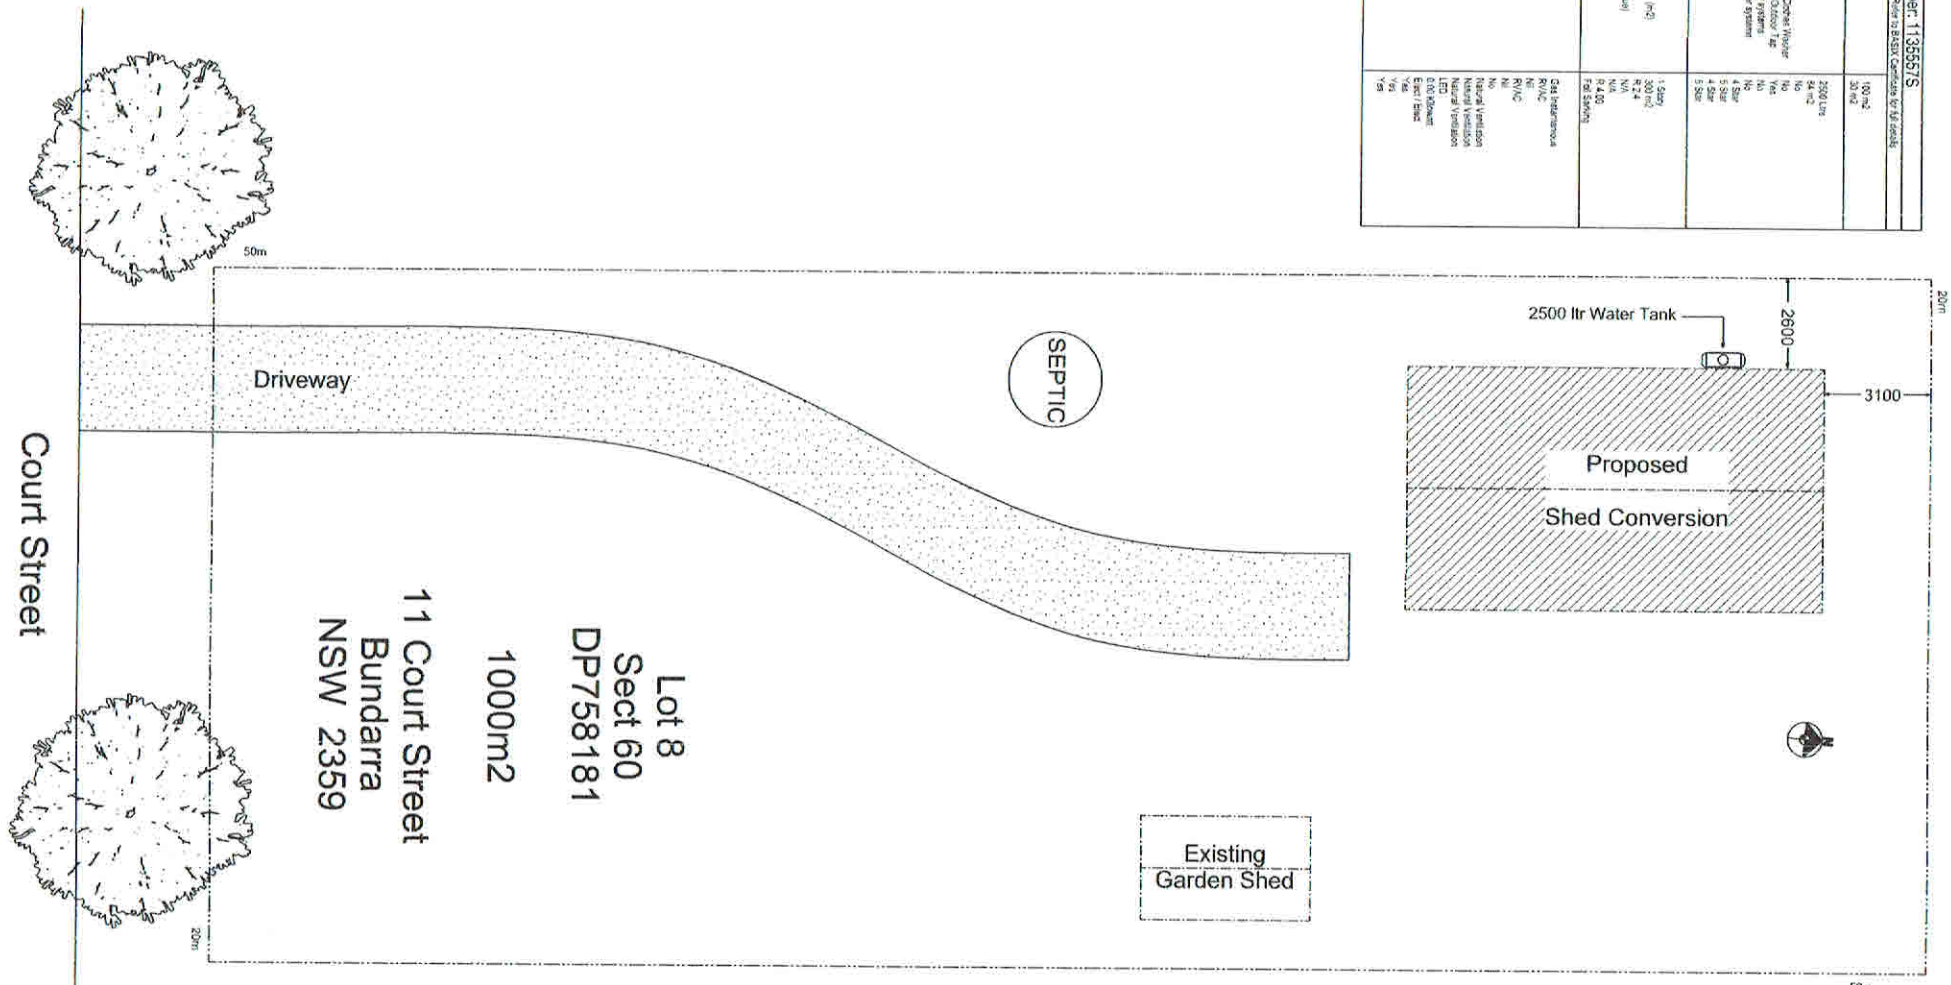


[illegible]

COPYRIGHT

THE DRAWING AND THE DESIGN DEPICTED
REMAIN THE PROPERTY OF THE AUTHOR.
REPRODUCTION IN PART OR IN WHOLE IS
PROHIBITED UNLESS WRITTEN PERMISSION
IS OBTAINED FROM THE AUTHOR.
PLANS ARE FOR USE ONLY ON THE JOB
SPECIFIED IN THE TITLE BOX.

12/09/20	For Client Consideration / Approval	Customer:Ken WOTTON	Site Plan SCALE: 1:150 September 14, 2020	New England Drafting	
14/09/20	For Submission	Site Address:11 Court Street Bundarra 2359		PHONE: 0417-303 343	
		PH:0417 641 745 E:ken.wotton351@gmail.com		Email: greg@newenglanddrafting.com	
		Reference No: 2020-040		Page No: 2	DRAWN BY: Greg SELBY