


- * DO NOT SCALE OFF THIS DRAWING - USE FIGURED DIMENSIONS ONLY
- * CONFIRM ALL DIMENSIONS ON SITE PRIOR TO COMMENCEMENT OF WORK WITH PARTICULAR ATTENTION TO EXISTING DIMENSIONS
- * NOTE THAT SOME EXISTING STUDS MAY BE 100 mm NOMINAL RATHER THAN 90 mm
- * REFER TO STRUCTURAL ENGINEER'S DRAWINGS FOR ALL STRUCTURAL DETAILS
- * THESE DRAWINGS TO BE READ IN CONJUNCTION WITH ACCOMPANYING SPECIFICATION & CONTRACT DOCUMENTS

notes


- | | |
|-----|---------------------------------|
| CB | - Colorbond sheeting |
| ER | - existing roof |
| F&G | - fascia & gutter |
| HP | - hardwood post |
| NR | - new roofing tme |
| RC | - Rubix cladding |
| TD | - timber framed deck |
| TFW | - timber framed windows & doors |
| TS | - timber steps to suit |
| ZC | - Zinalume cladding |

legend

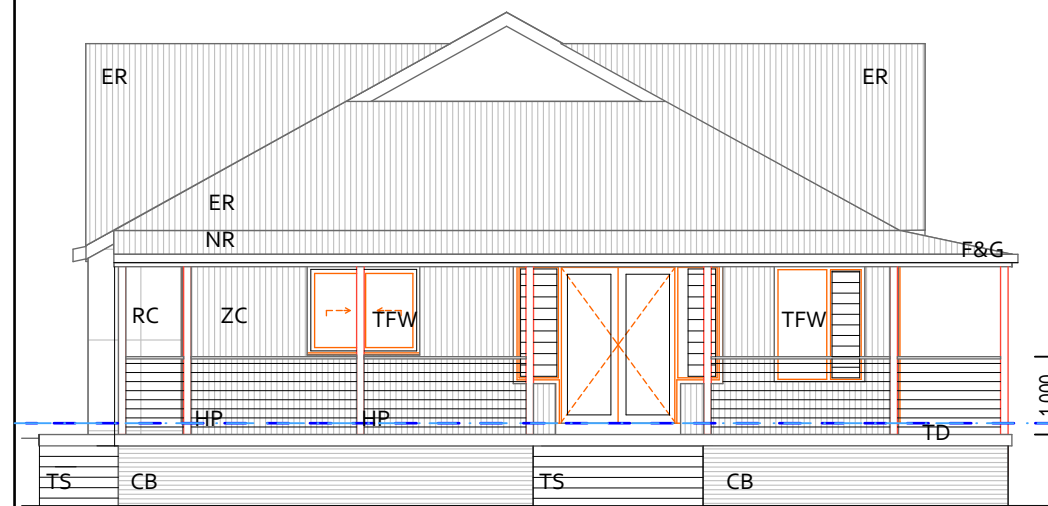


1

north elevation

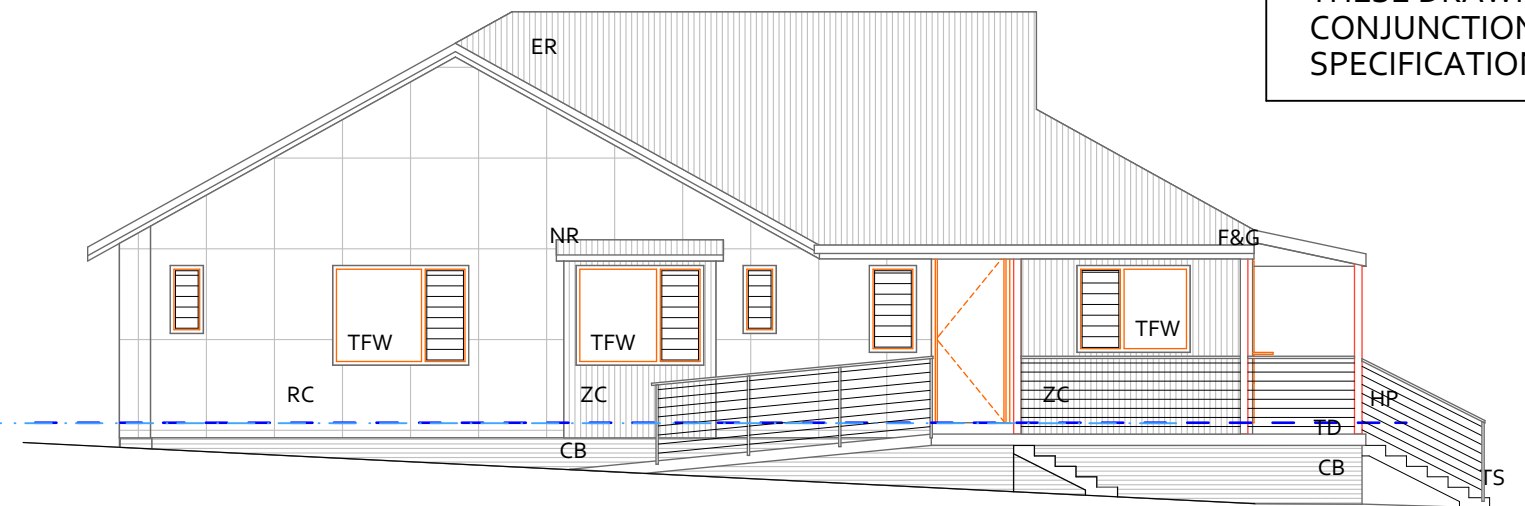


2

east elevation

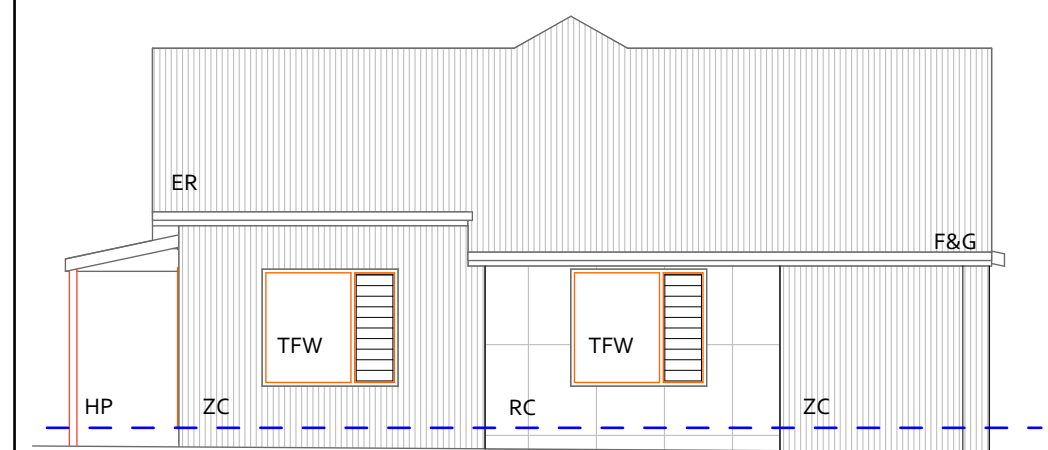

3

south elevation

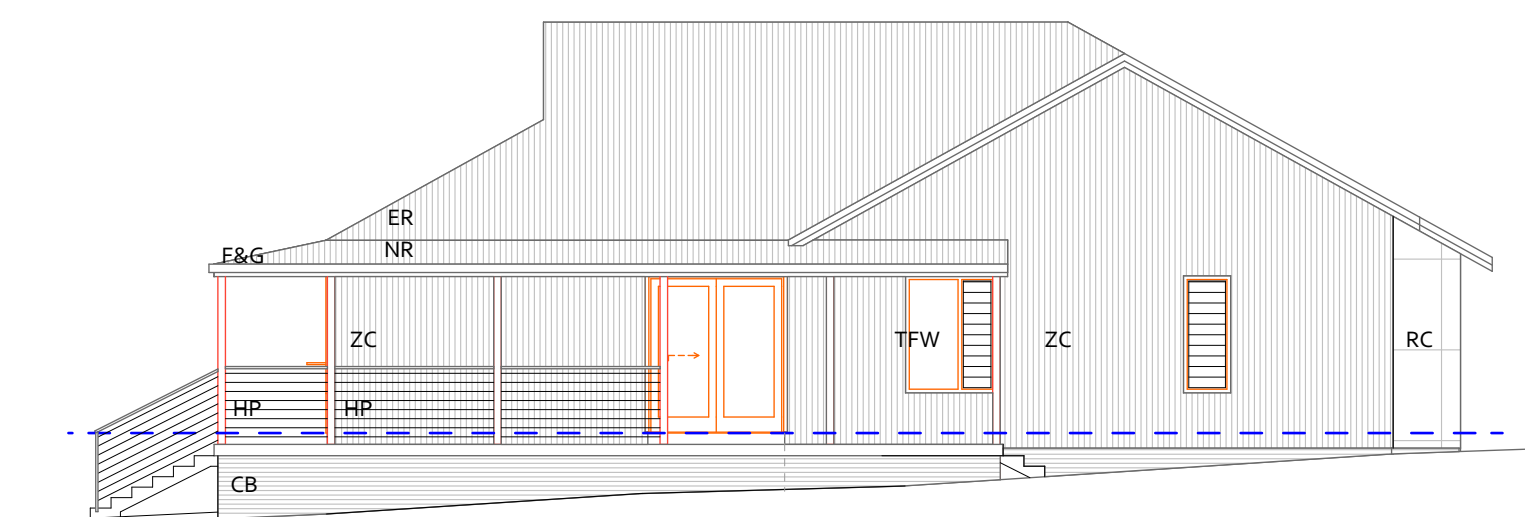

4

west elevation

date of issue 12 Dec 2020

<div>AMENDMENTS</div> <table> <tr> <th>rev.</th> <th>description</th> <th>date</th> <th>drawn</th> </tr> <tr> <td>A</td> <td>Initial issue</td> <td>Aug 20</td> <td>MH</td> </tr> <tr> <td>B</td> <td>General revisions</td> <td>Oct 20</td> <td>MH</td> </tr> <tr> <td>C</td> <td>General revisions</td> <td>Dec 20</td> <td>MH</td> </tr> </table>				rev.	description	date	drawn	A	Initial issue	Aug 20	MH	B	General revisions	Oct 20	MH	C	General revisions	Dec 20	MH	<div>Kentucky House</div> <div>369 Kentucky Road, Kentucky NSW</div> <div>Proposed Alterations to Existing Residence</div> <div>for S Armstead & M Patchett</div>			<div>MAHALATH HALPERIN ARCHITECTS PTY LTD</div> <div>ABN 14 061 037 303</div> <div>Nominated Architect:</div> <div>Mahalath R Halperin, B Sc(Arch), B Arch, FRAIA</div> <div>93 BROWN ST, ARMIDALE, NSW 2350</div> <div>T: 02 - 6772 2263 E: mh@mharchitects.com.au</div> <div>NSW ARB Reg 5054</div>			<div> <div> <div>MEMBER</div> <div>THE ROYAL AUSTRALIAN INSTITUTE OF ARCHITECTS</div> </div> </div>			<div>title</div> <div>Elevations</div>			<div>drawn</div> <div>MH</div>		<div>scale</div> <div>1:100 @ A3</div>	<div>date</div> <div>Aug 20</div>
rev.	description	date	drawn																																
A	Initial issue	Aug 20	MH																																
B	General revisions	Oct 20	MH																																
C	General revisions	Dec 20	MH																																
				<div>THIS DRAWING IS COPYRIGHT AND MAY NOT BE REPRODUCED IN WHOLE OR IN PART WITHOUT THE ARCHITECT'S AUTHORITY</div>						<div>drawing no.</div> <div>020-106-WD02</div>	<div>rev.</div> <div>C</div>																								