



East Elevation

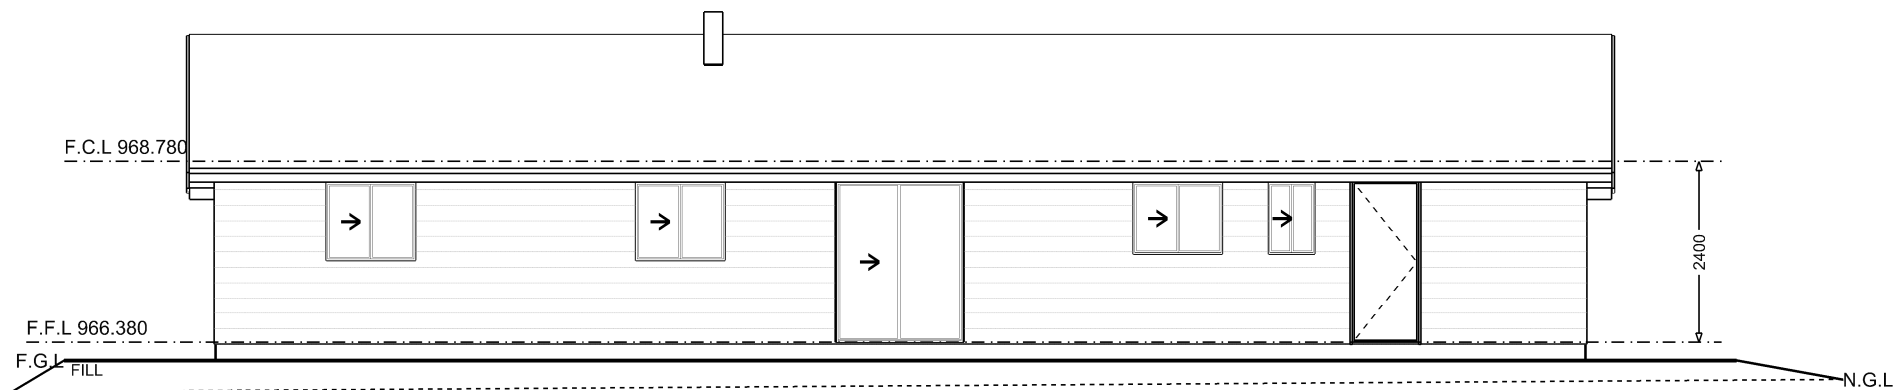

West Elevation

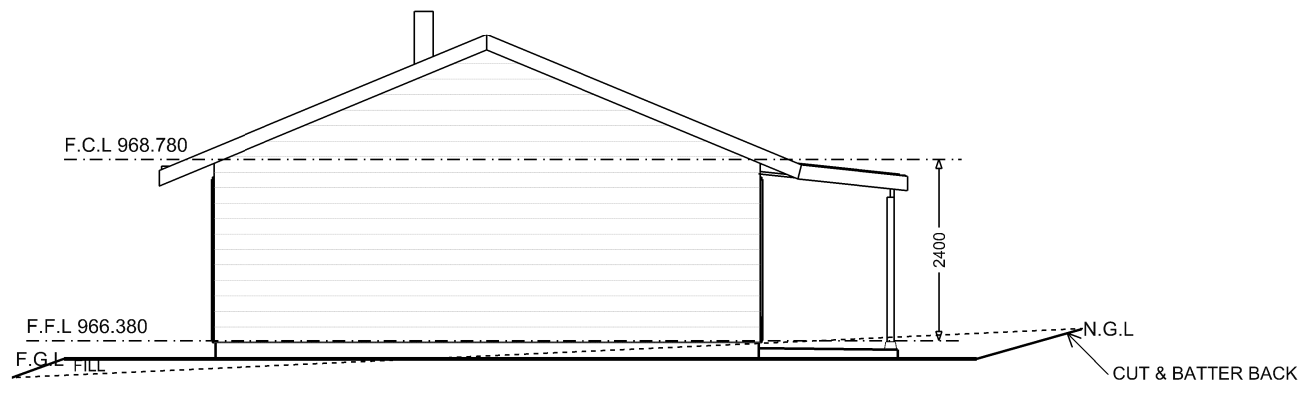

South Elevation



North Elevation

EXTERNAL MATERIAL FINISHES AND COLOURS

COLORBOND CORRUGATED ROOFING - BASALT
WINDOWS - PEARL WHITE
EXTERNAL CLADDING - HARDIPLANK WOODGRAIN


LEVELS

ALL LEVELS INDICATED ARE ASSUMED.
CONFIRM LEVELS ON SITE.


DESIGNED FOR

WIND SPEED LOAD	N3
FIRE RATING	BAL 12.5


			DESIGNED AND SUPPLIED BY MET-KIT Homes Pty Ltd	SCALE	1:100 on A3	PROPOSED NEW RESIDENCE FOR Mr D. Price & Ms M.McKenna at Lot 159, D.P. 1254342, No.23 Stringybark Ridge Road, Invergowrie, N.S.W. - 2350
				PRINTED ON	16-01-2023	
				DRAWN	J.D.	
				E.V	13 (2.1.919)	
				Issue B	DWG No. 3/6	JOB No. M6053mk
B	16-01-2023	COUNCIL ISSUE	P.O Box 290 Penrith NSW 2751 Ph: (02) 4735 4377 Copyright PAAL Homes 2023			
A	19-12-2022	PRELIMINARY ISSUE - NOT FOR COUNCIL SUBMISSION				
REV	DATE	DESCRIPTION				

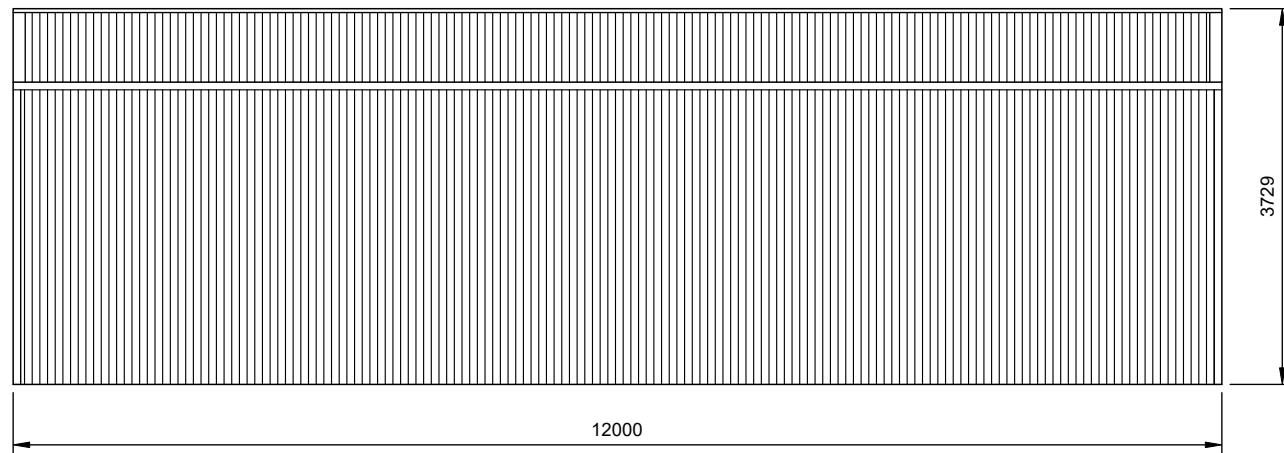


2 LEFT ELEVATION
2 SCALE: 1:75

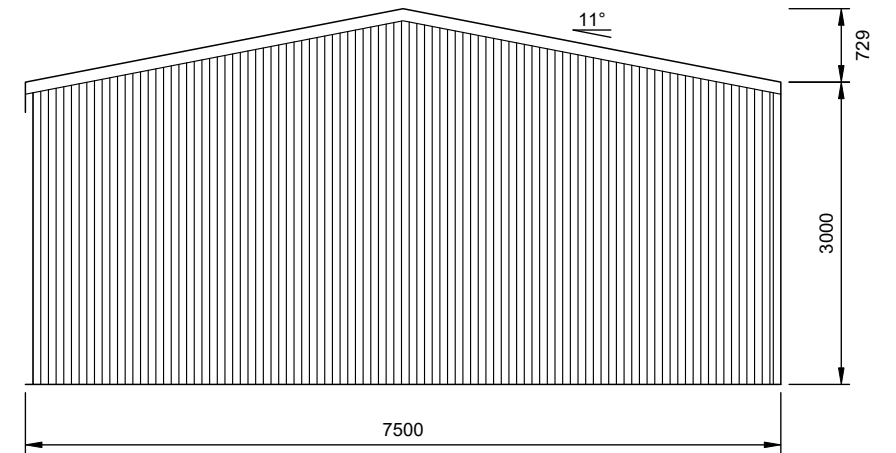

3 REAR ELEVATION
2 SCALE: 1:75 FRAME #4

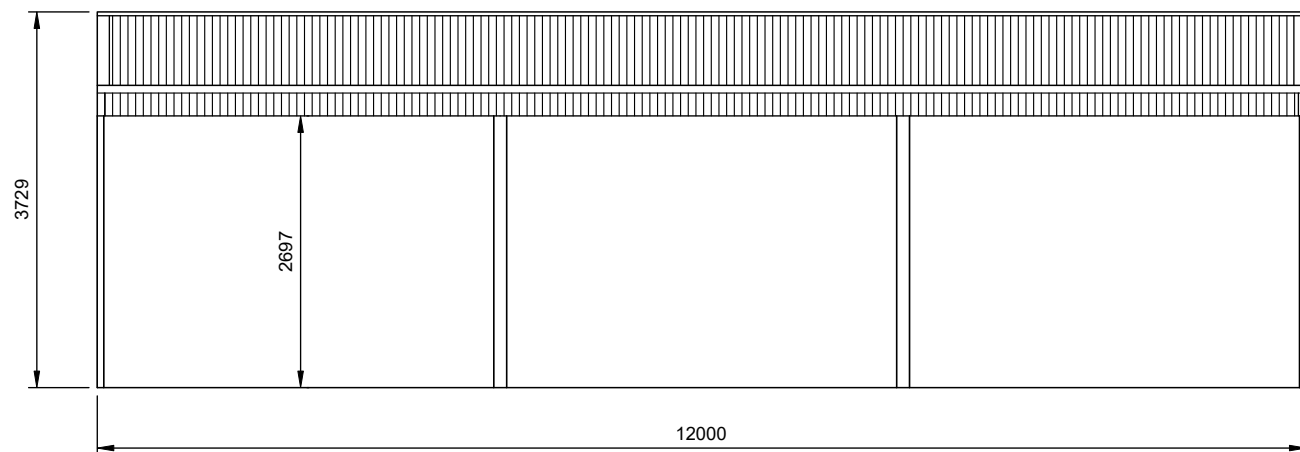

1 RIGHT ELEVATION
2 SCALE: 1:75

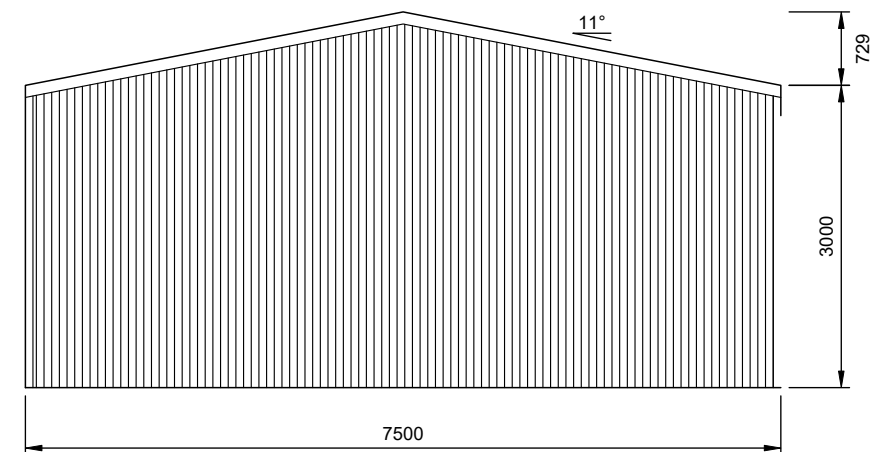

4 FRONT ELEVATION
2 SCALE: 1:75 FRAME #1