


## N2 - METAL ROOF

**NOTE:**


JOINERY HEAD HEIGHT AT 2120mm AFL U.N.O.

BRICK PATTERN IS SHOWN FOR ILLUSTRATION PURPOSES ONLY - BRICK SETOUT SHALL BE DETERMINED BY THE BRICKLAYER. VERTICAL ARTICULATION JOINTS TO COMPLY WITH THE PROVISIONS OF PART 3.3.5.13 OF THE NCC.


ENSURE FULL ARCHITRAVE OVER WINDOWS TO  
(2180) BULKHEAD

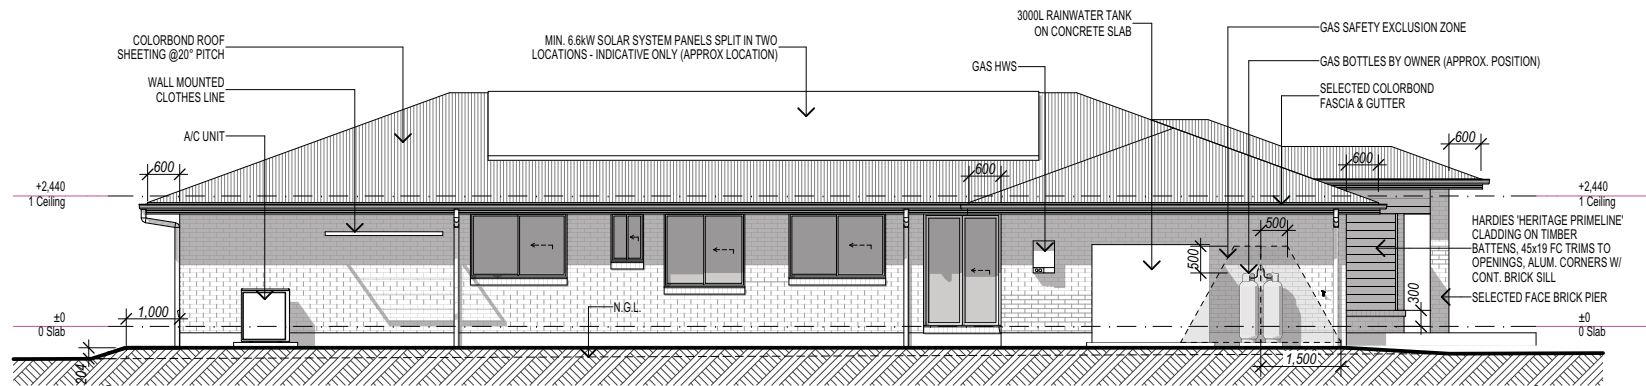


**LEFT Elevation**  
Scale 1:100 - NORTH-WEST

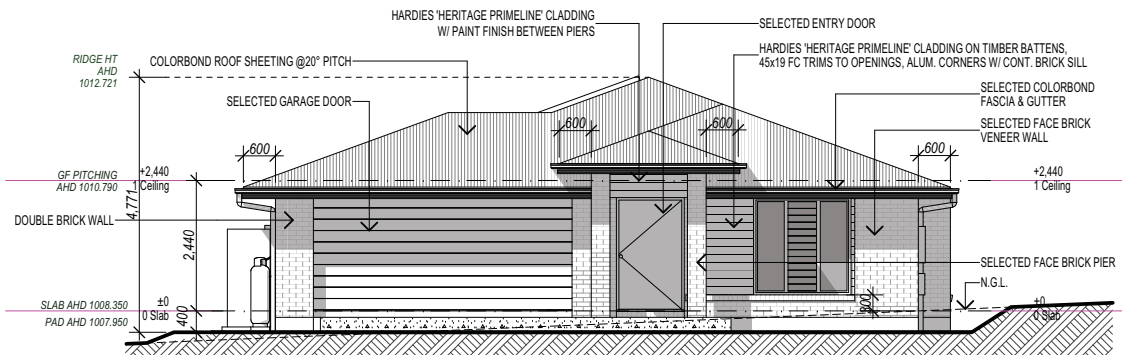

**FRONT Elevation**  
Scale 1:100 - SOUTH-WEST

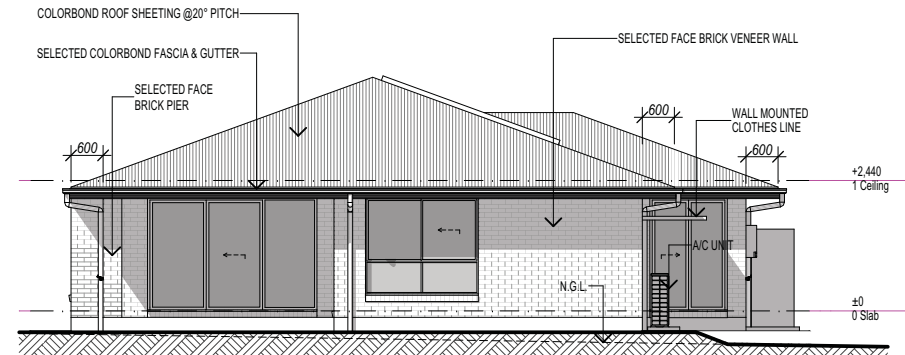

**REAR Elevation**  
Scale 1:100 - NORTH-EAST

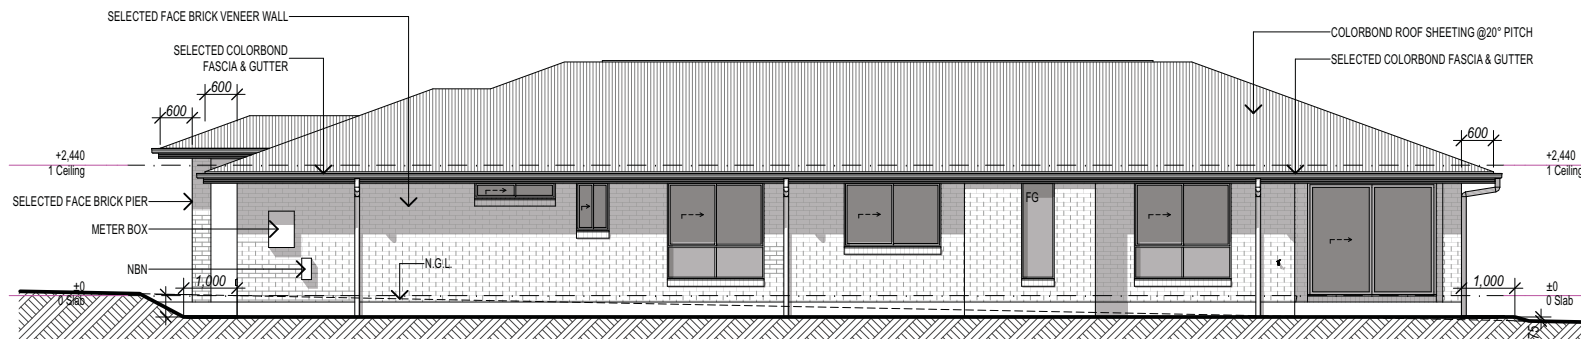

# RIGHT Elevation

Scale 1:100 - SOUTH-EAST

METAL Roof Areas	
Raked Area	Area
2.99	2.81
3.65	3.43
7.16	6.73
7.91	7.43
12.24	11.50
15.61	14.67
24.45	22.97
33.91	31.87
88.83	83.47
109.34	102.74
<b>306.09 m²</b>	<b>287.62 m²</b>

**NOTE:**

GUTTER, FASCIA AND DOWNPIPES TO BE  
INSTALLED TO MANUFACTURER'S DETAILS  
AND TO COMPLY WITH CURRENT NCC.

ROOFING TO BE FIXED IN ACCORDANCE  
WITH MANUFACTURER'S SPECIFICATIONS

N2 - METAL ROOF CONDITIONS

STEEL ROOFING TO COMPLY WITH AS1562.1

CONCRETE ROOFING TO COMPLY WITH  
AS2049/AS2050

PROVIDE ALCOR BARRIER BETWEEN LEAD  
FLASHING AND ZINCALUME VALLEY GUTTER  
AS REQUIRED.

M:\0294\65 Drafting\0294 DUNE 26 LH METRO TOBLER URALLA\0294B DUNE 26 LH METRO TOBLER URALLA - JD.dwg

PERRY HOMES (AUST) P/L RESERVES THE RIGHT TO MODIFY AND IMPROVE THE DESIGN AT ITS DISCRETION . DO NOT SCALE OFF DRAWINGS, USE ONLY THE WRITTEN DIMENSIONS AND VERIFY ALL DIMENSIONS ON SITE

**HEAD OFFICE**  
49 Minjungbal Drive, Tweed Heads South NSW 2486  
ph: 07 5569 9400 fax: 07 5523 2884  
e: admin@perymhomes.com.au  
w: www.perymhomes.com.au **QBCC Act Lic. 7187**  
**ABN: 53 090 866 630** **NSW Lic. No. 11097**

THIS DRAWING HAS BEEN PRODUCED BASED ON INFORMATION SUPPLIED BY OTHERS. PERRY HOMES (AUST) PTY LTD WILL NOT BE HELD RESPONSIBLE FOR THE ACCURACY OF THE INFORMATION PROVIDED.

THE WORKS DESCRIBED ON THIS DRAWING ARE COVERED BY COPYRIGHT. WORKS CANNOT BE COPIED OR REPRODUCED BY ANY MEANS WITHOUT WRITTEN PERMISSION OF PERRY HOMES (AUST) PTY LTD.

BUILDER'S WRITTEN SPECIFICATIONS TAKE PRECEDENCE OVER PLAN DETAILS, COLOURS, FITTINGS AND FIXTURES.

Signature: \_\_\_\_\_ Date: \_\_\_\_\_

Signature: \_\_\_\_\_ Date: \_\_\_\_\_

**R.A. Tobler & J.P. Kleindienst**  
Lot 3, Wilkens Street  
Uralla, NSW 2358

# Dune 26 Std Metro LH

## Elevations

drawing title

	<b>CONTRACT PLAN</b>		
JD	<b>(Not for Construction)</b>		
JD	plan issue type		
bv	designed: JD	drawn: JD	checked: SAC

<b>10264</b>	<b>B</b>	<b>as shown</b>
	revision no.	dwg scale @ A3
	4/03/2022	<b>4 of 11</b>
contract number	printed date	sheets in set