



NORTH ELEVATION

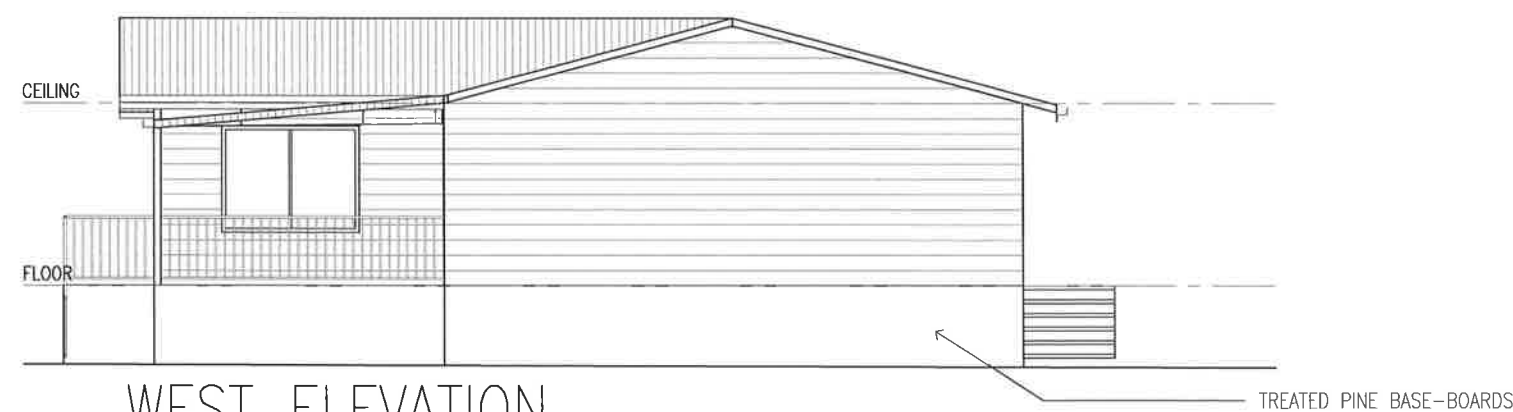

WEST ELEVATION

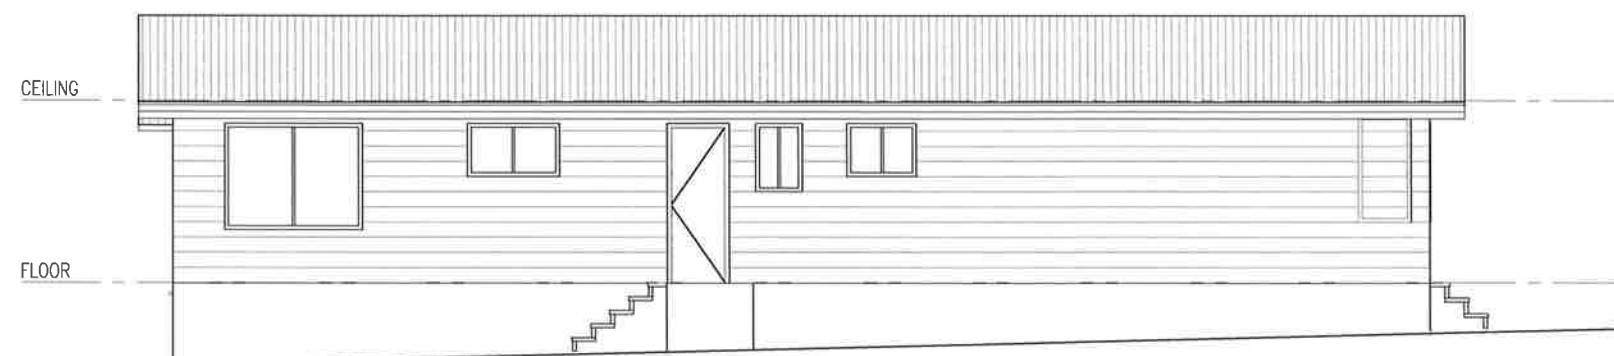

SOUTH ELEVATION



EAST ELEVATION



A.B.N. NO 45 155 061 939

B.L.N. 244590C

PPR CONSTRUCTIONS PTY LTD
TAMWORTH N.S.W. 2340

JOB No.	PROPOSED CASTLEREACH RESIDENCE FOR STAFFORD CAMERON & AMI ROBINSON AT 51 ROCK ABBEY RD, URALLA	
9530		
31/01/2022	DWG No. 21673	DRAWN SF
A3	1:100	SHEET 2 OF 4

These plans remain the property of AUSTAM HOMES. Any attempt to copy in whole or part, shall be deemed as breach of copyright.