


ORIGINAL

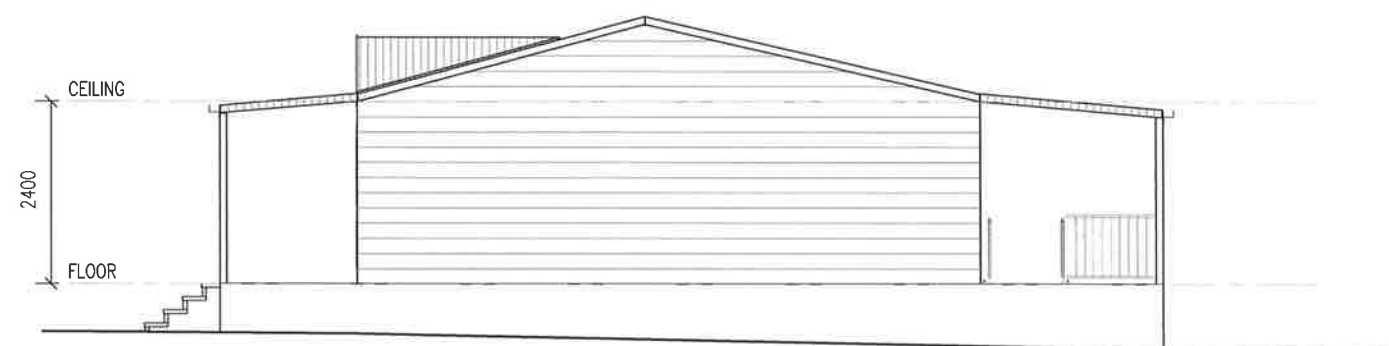


WEST ELEVATION



SOUTH ELEVATION



EAST ELEVATION

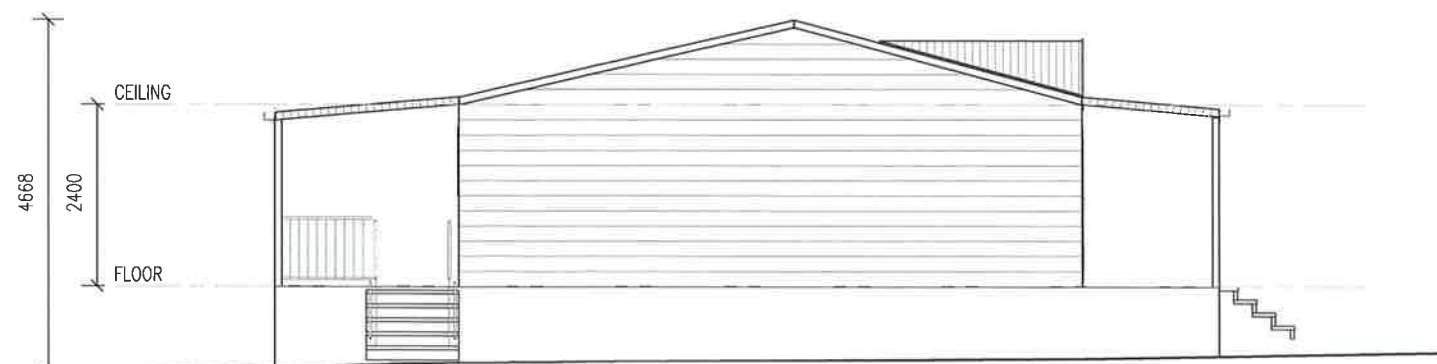

NORTH ELEVATION

ORIGINAL



A.B.N. NO 45 155 061 939

B.L.N. 244590C

PPR CONSTRUCTIONS PTY LTD

TAMWORTH N.S.W. 2340

JOB No. 9542	PROPOSED RIVERVIEW RESIDENCE FOR J & R CRANE AT 10 WHITE STREET, BUNDARRA	
02/12/2021	DWG No. 21718	DRAWN SF
A3	1:100	SHEET 2 OF 4

These plans remain the property of AUSTAM HOMES. Any attempt to copy in whole or part, shall be deemed as breach of copyright.

ORIGINAL