



1 North-East Elevation
1 : 100

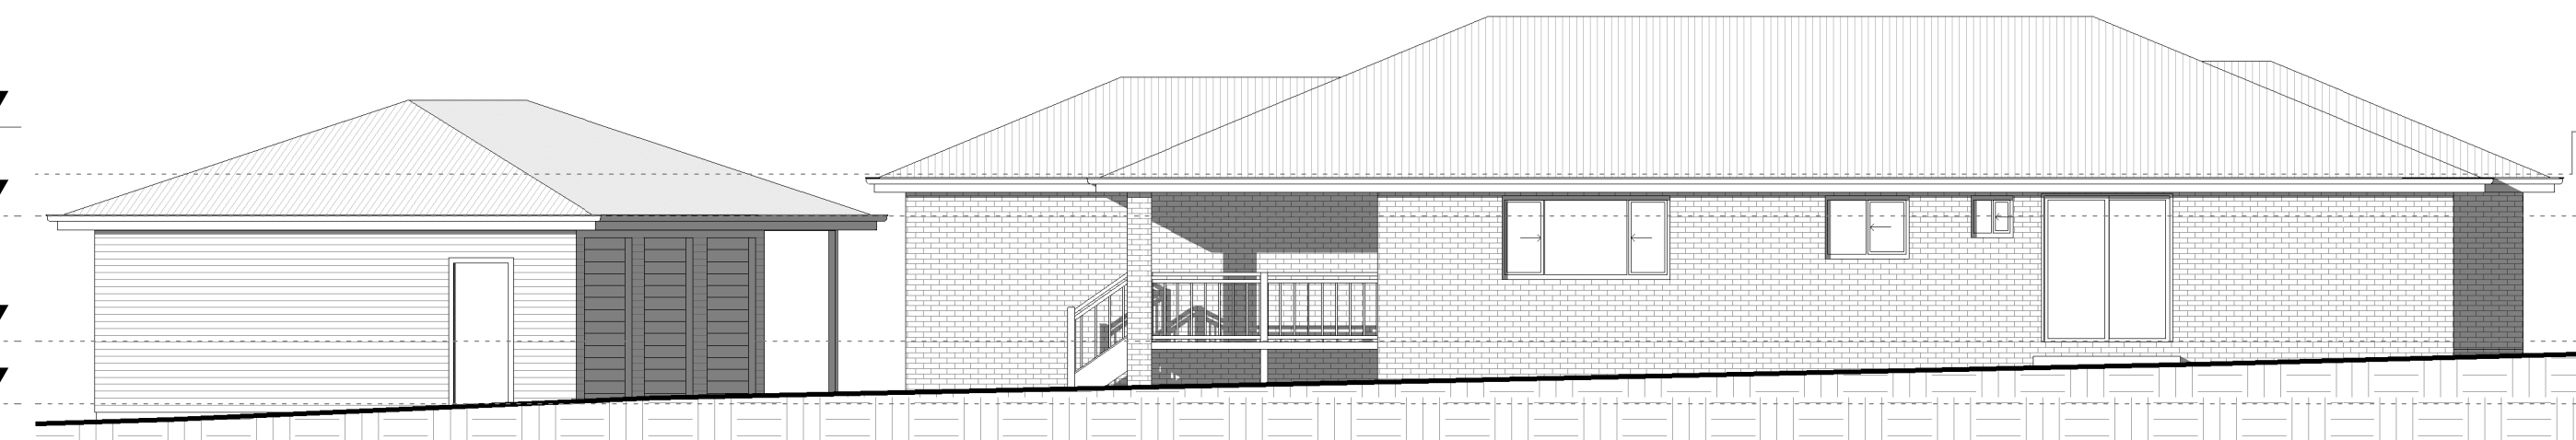

2 South-West Elevation
1 : 100



3 North-West Elevation
1 : 100

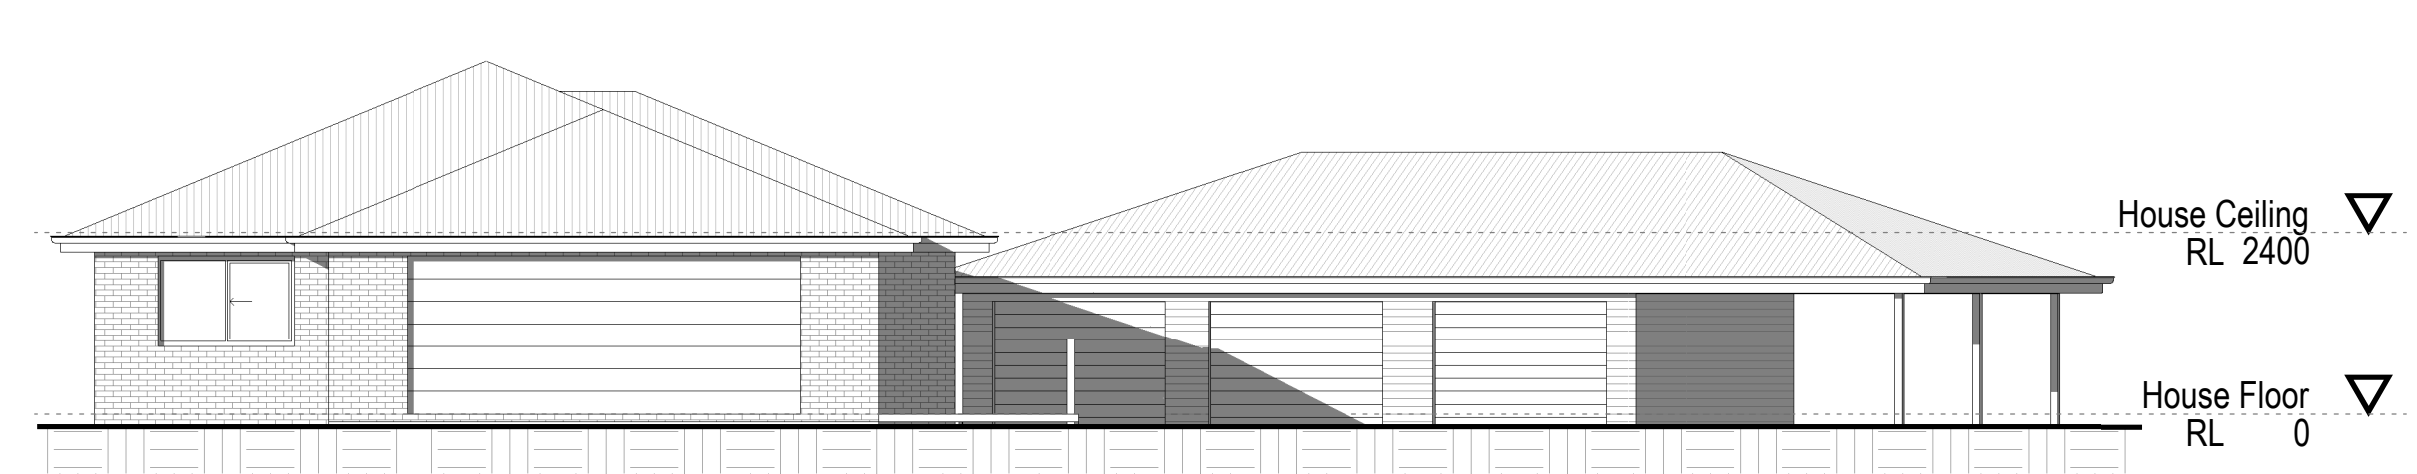


4 South-East Elevation
1 : 100




10 Shed - NE
1 : 100




11 Shed - NW
1 : 100

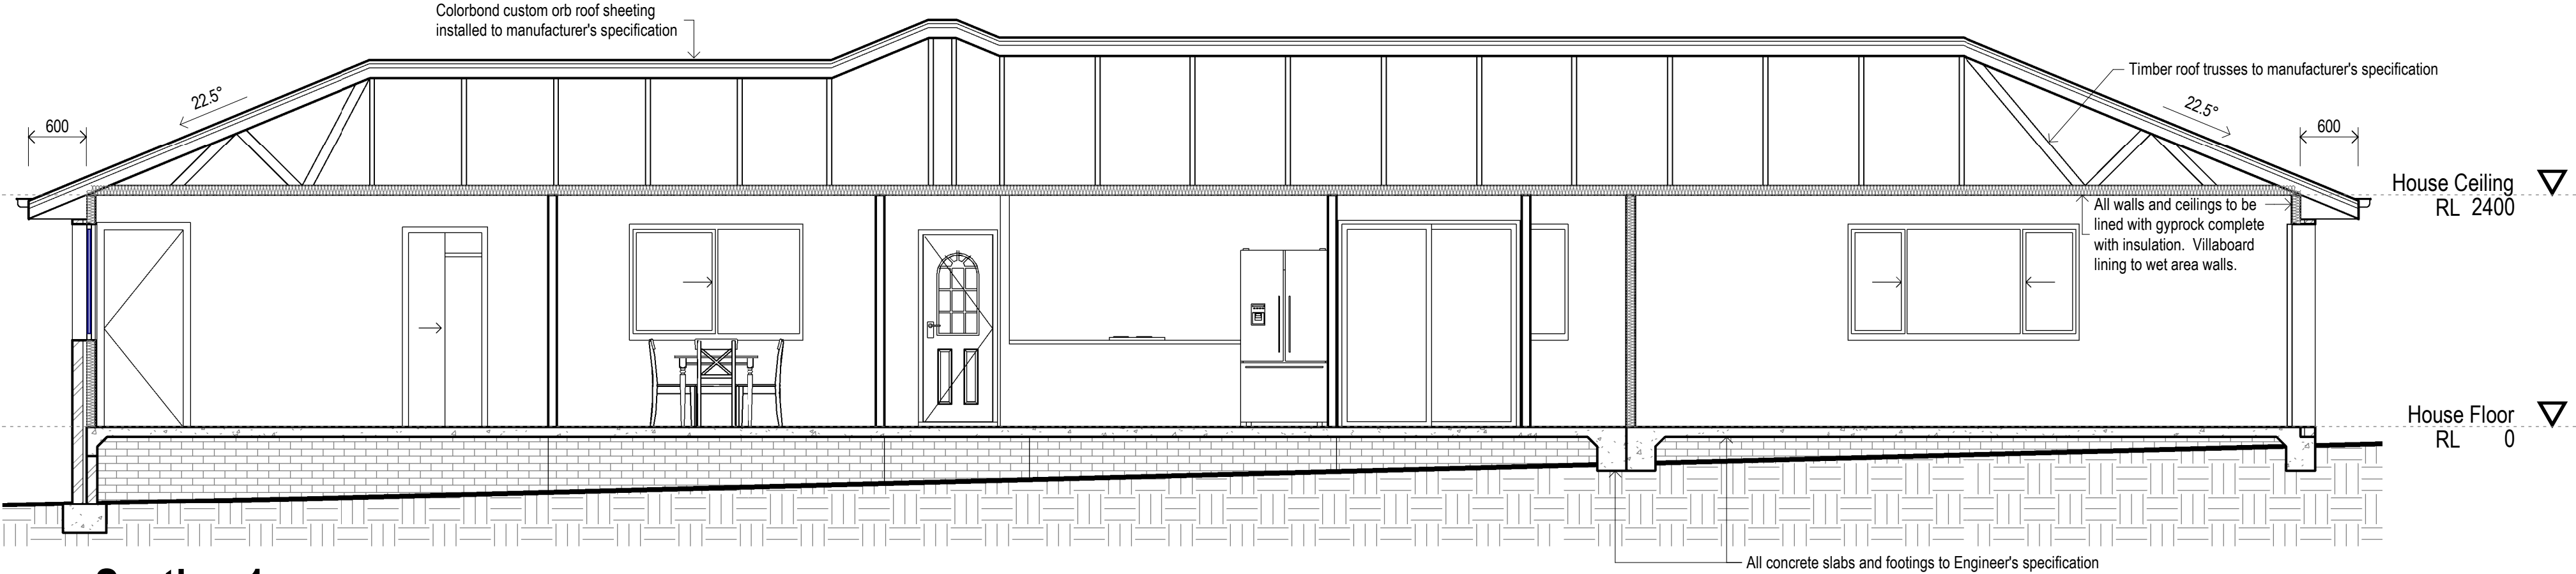


5 Section 1
1 : 50

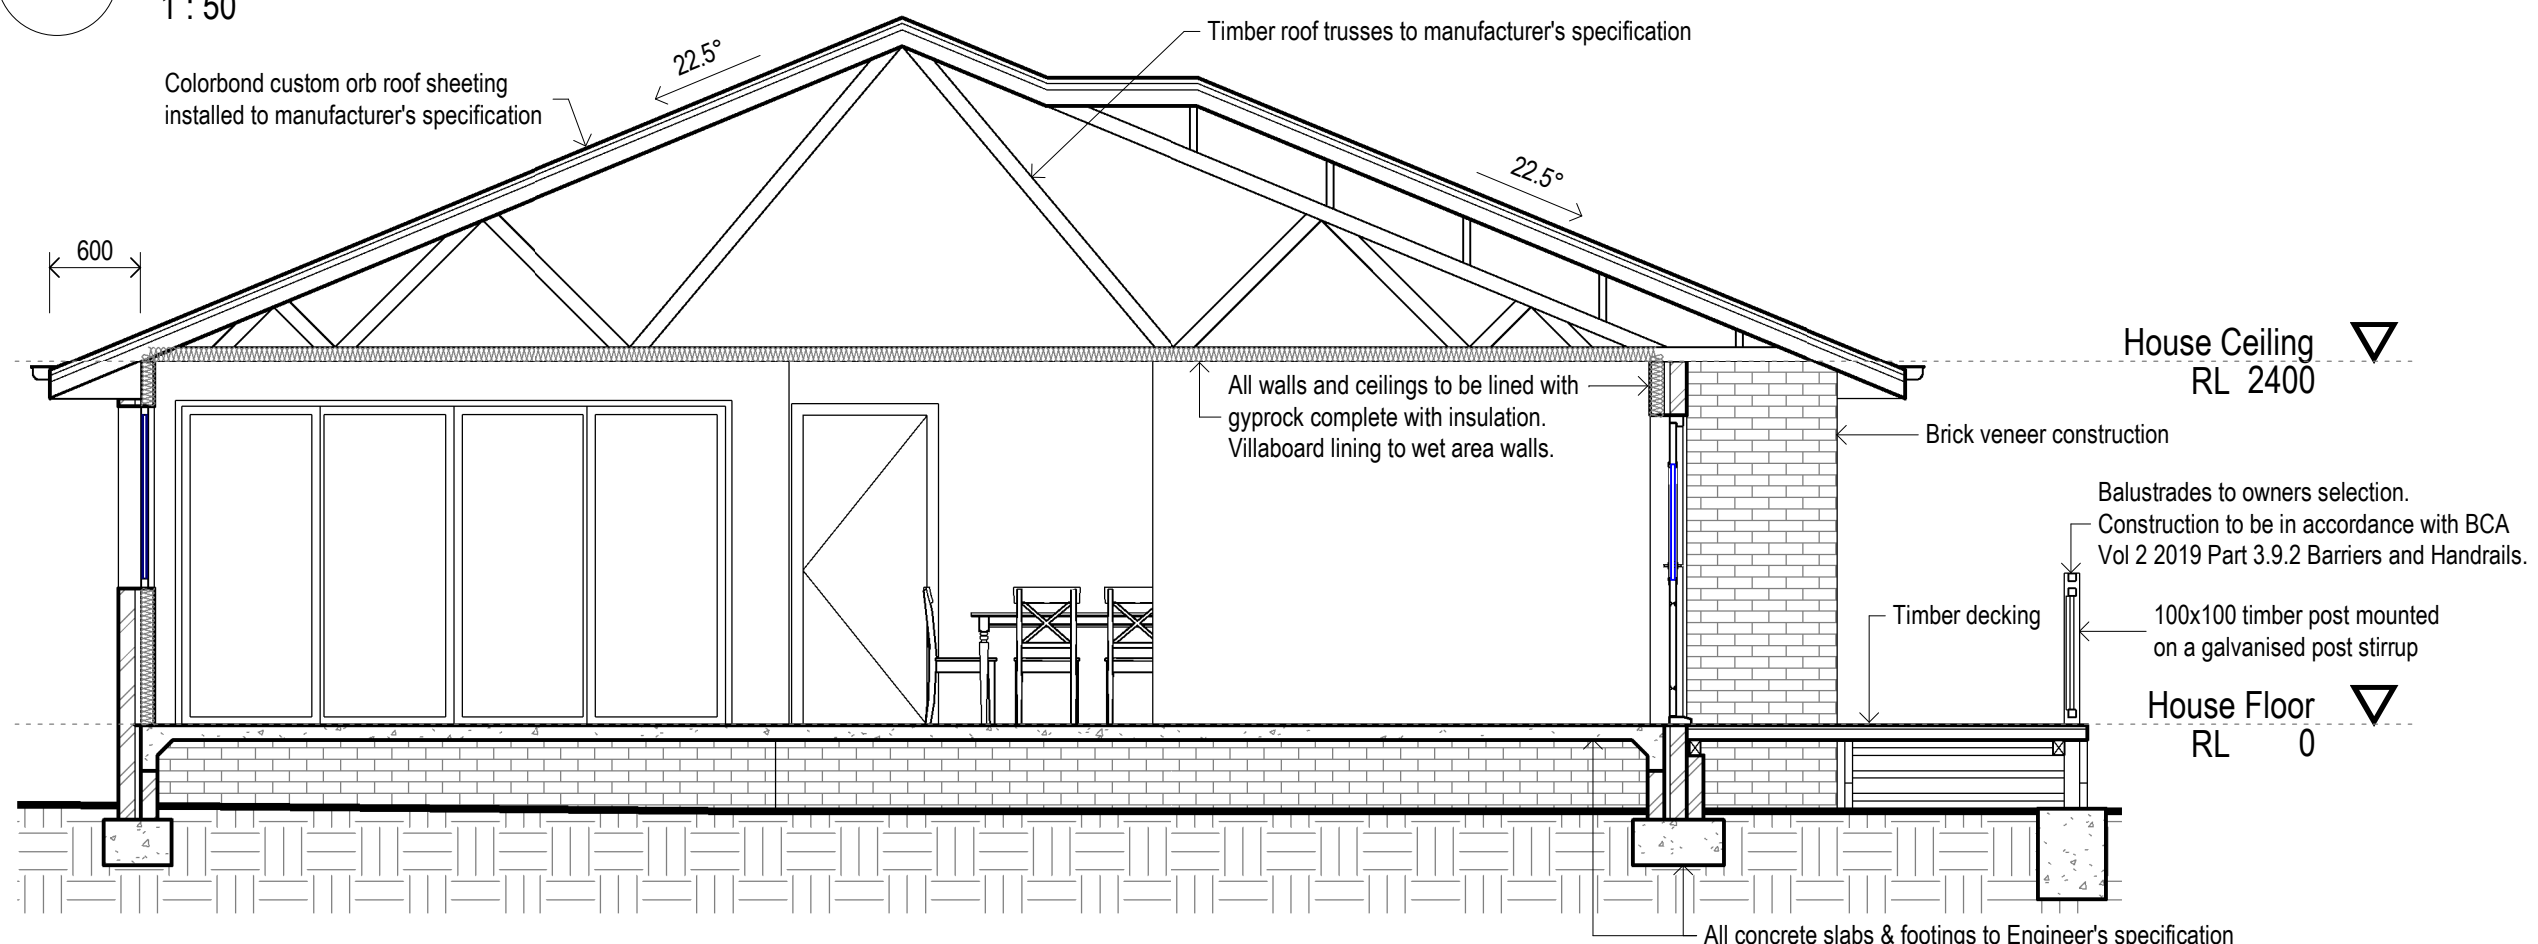


6 Section 2
1 : 50

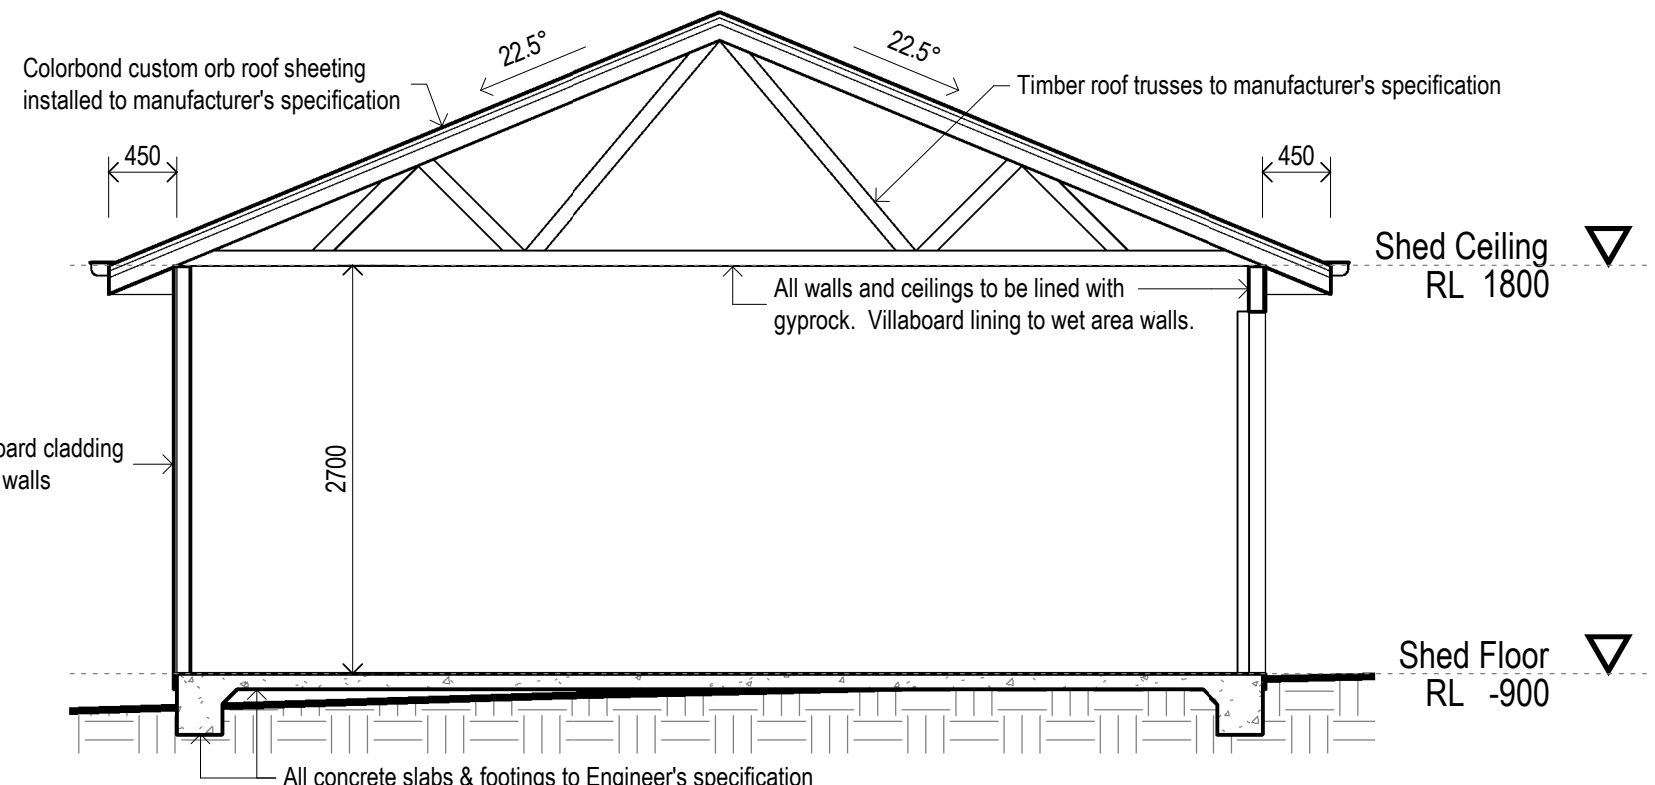

7 Section 3
1 : 50

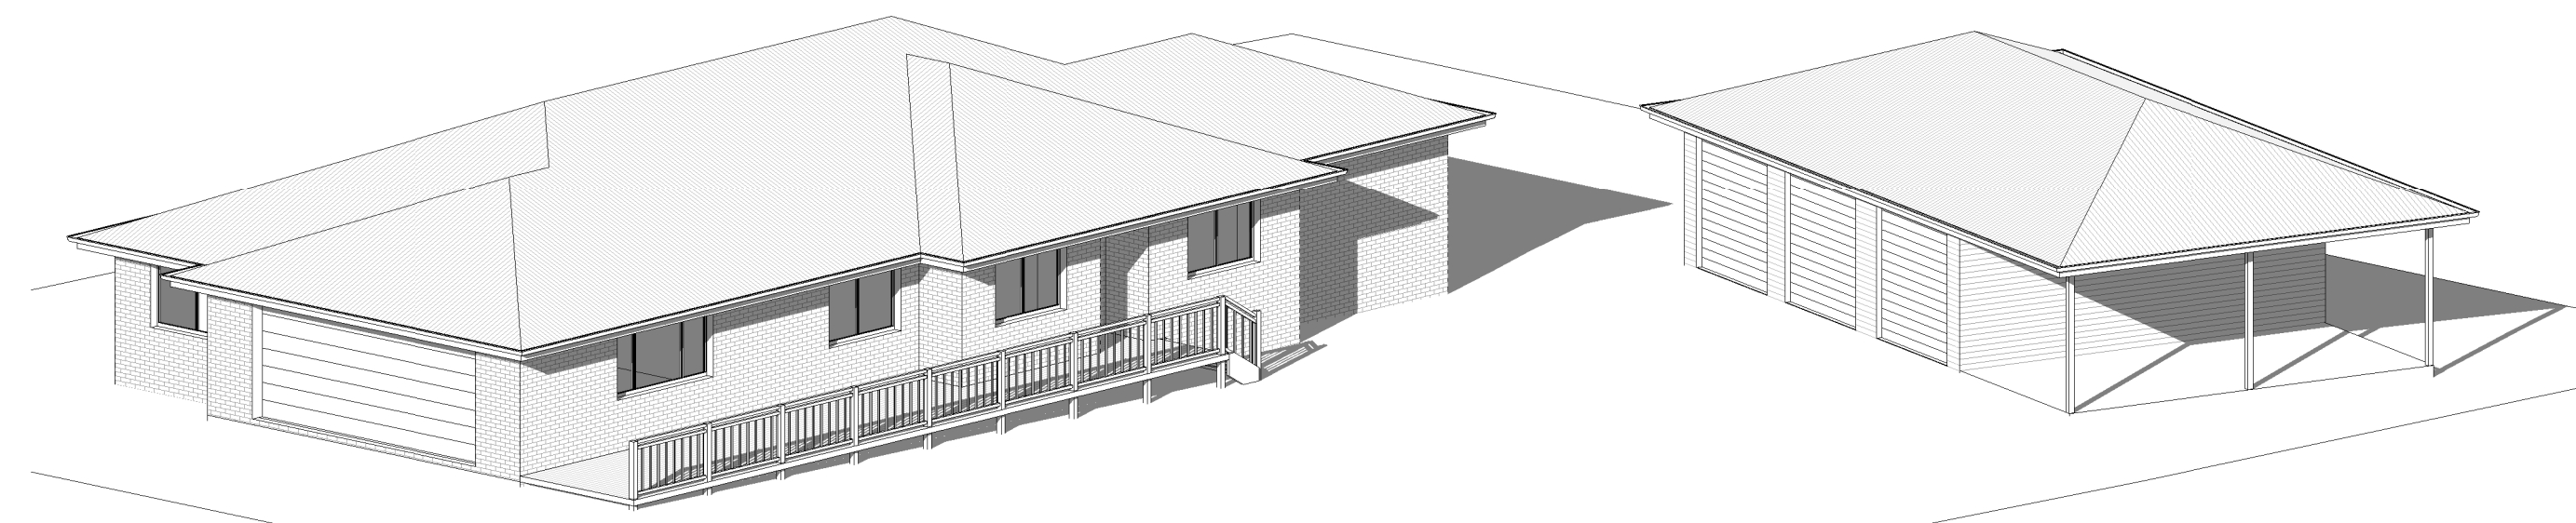

8 3D View 1

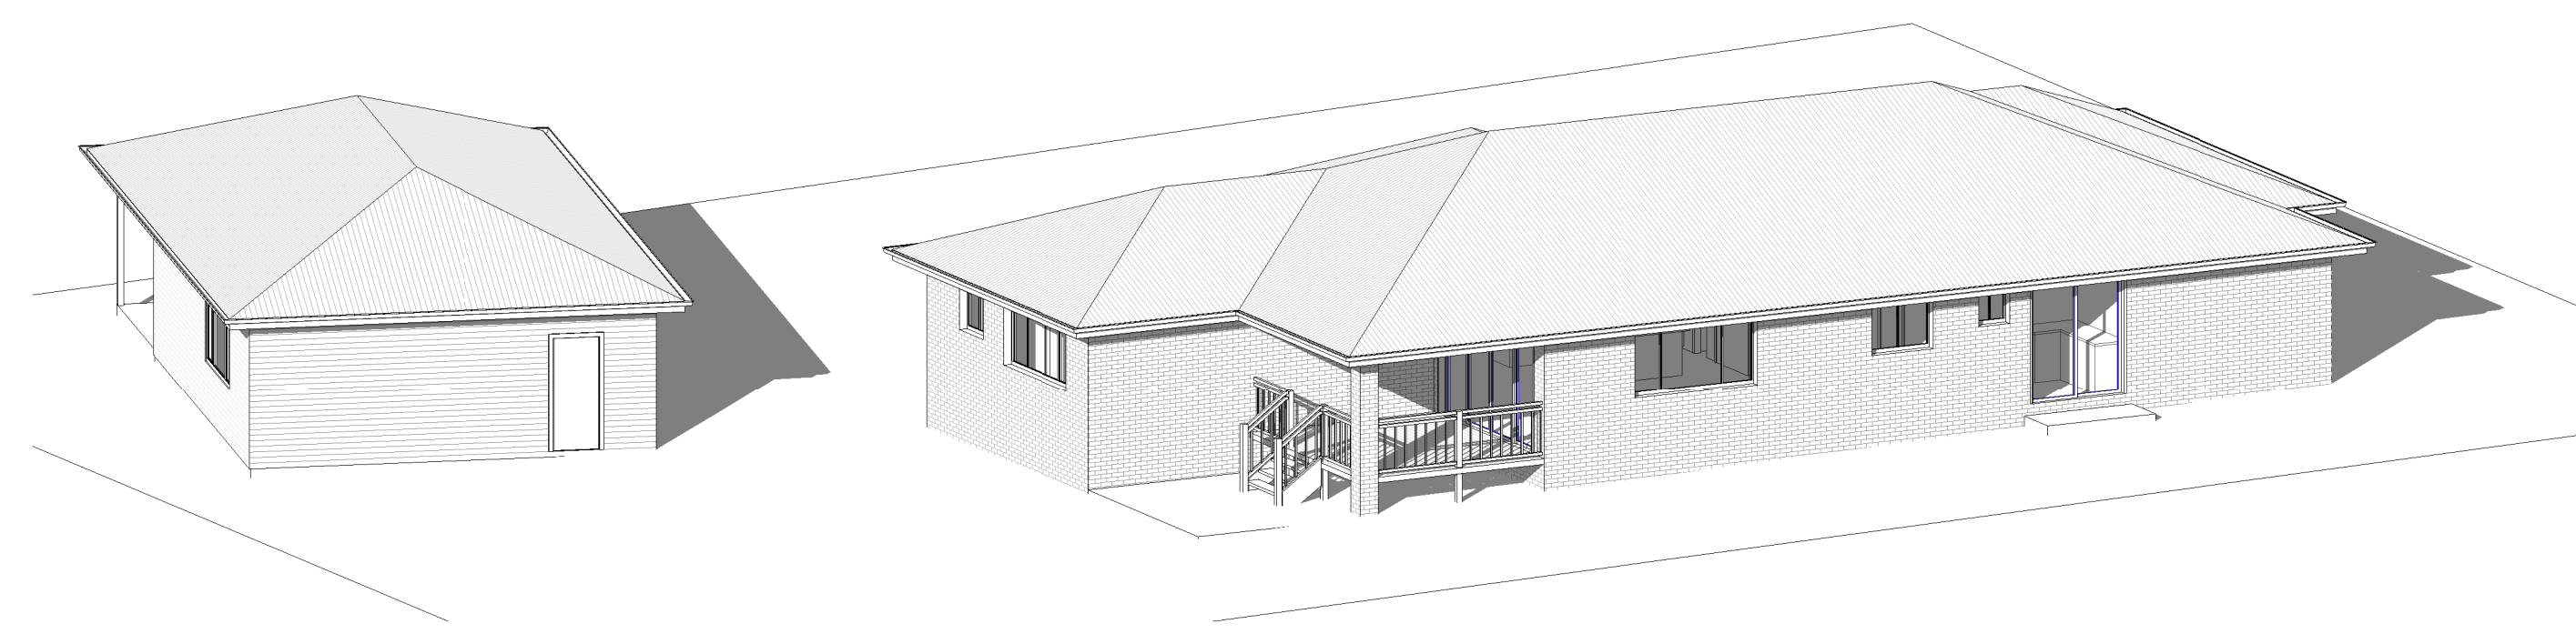

9 3D View 2

C	Client Issue	10.02.23
B	Client Issue	04.02.23
A	Preliminary Issue	23.01.23
No.	Description	Date
THE BUILDER IS TO LOCATE ALL EXISTING SERVICES AND VERIFY LEVELS AND DIMENSIONS ON SITE BEFORE COMMENCING EXCAVATION OR BUILDING WORKS.		
THE BUILDING WORKS WILL COMPLY WITH THE RELEVANT SECTIONS OF THE BUILDING CODE OF AUSTRALIA AND BE CONSTRUCTED IN ACCORDANCE WITH THE WORKING DRAWINGS. THE ENGINEER'S DRAWINGS AND SPECIFICATIONS.		
(C) THIS DOCUMENT IS SUBJECT TO COPYRIGHT AND REMAINS THE PROPERTY OF MARSHALL DRAFTING SERVICES - ABRN 15 678 662 718		

 116 Jessie Street
Armistead NSW 2350
M: 0438 770 279
E: marshalldrafting@gmail.com

C. Cooper	
Proposed residence and garage	
95 Barleyfields Road	
Uralla NSW 2358	
Elevations, Sections & 3D Views	
Project Number	22195
Date	19/01/2023
Drawn by	C. Marshall
Checked by	C. Marshall
WD-02	C
Scale	As indicated