
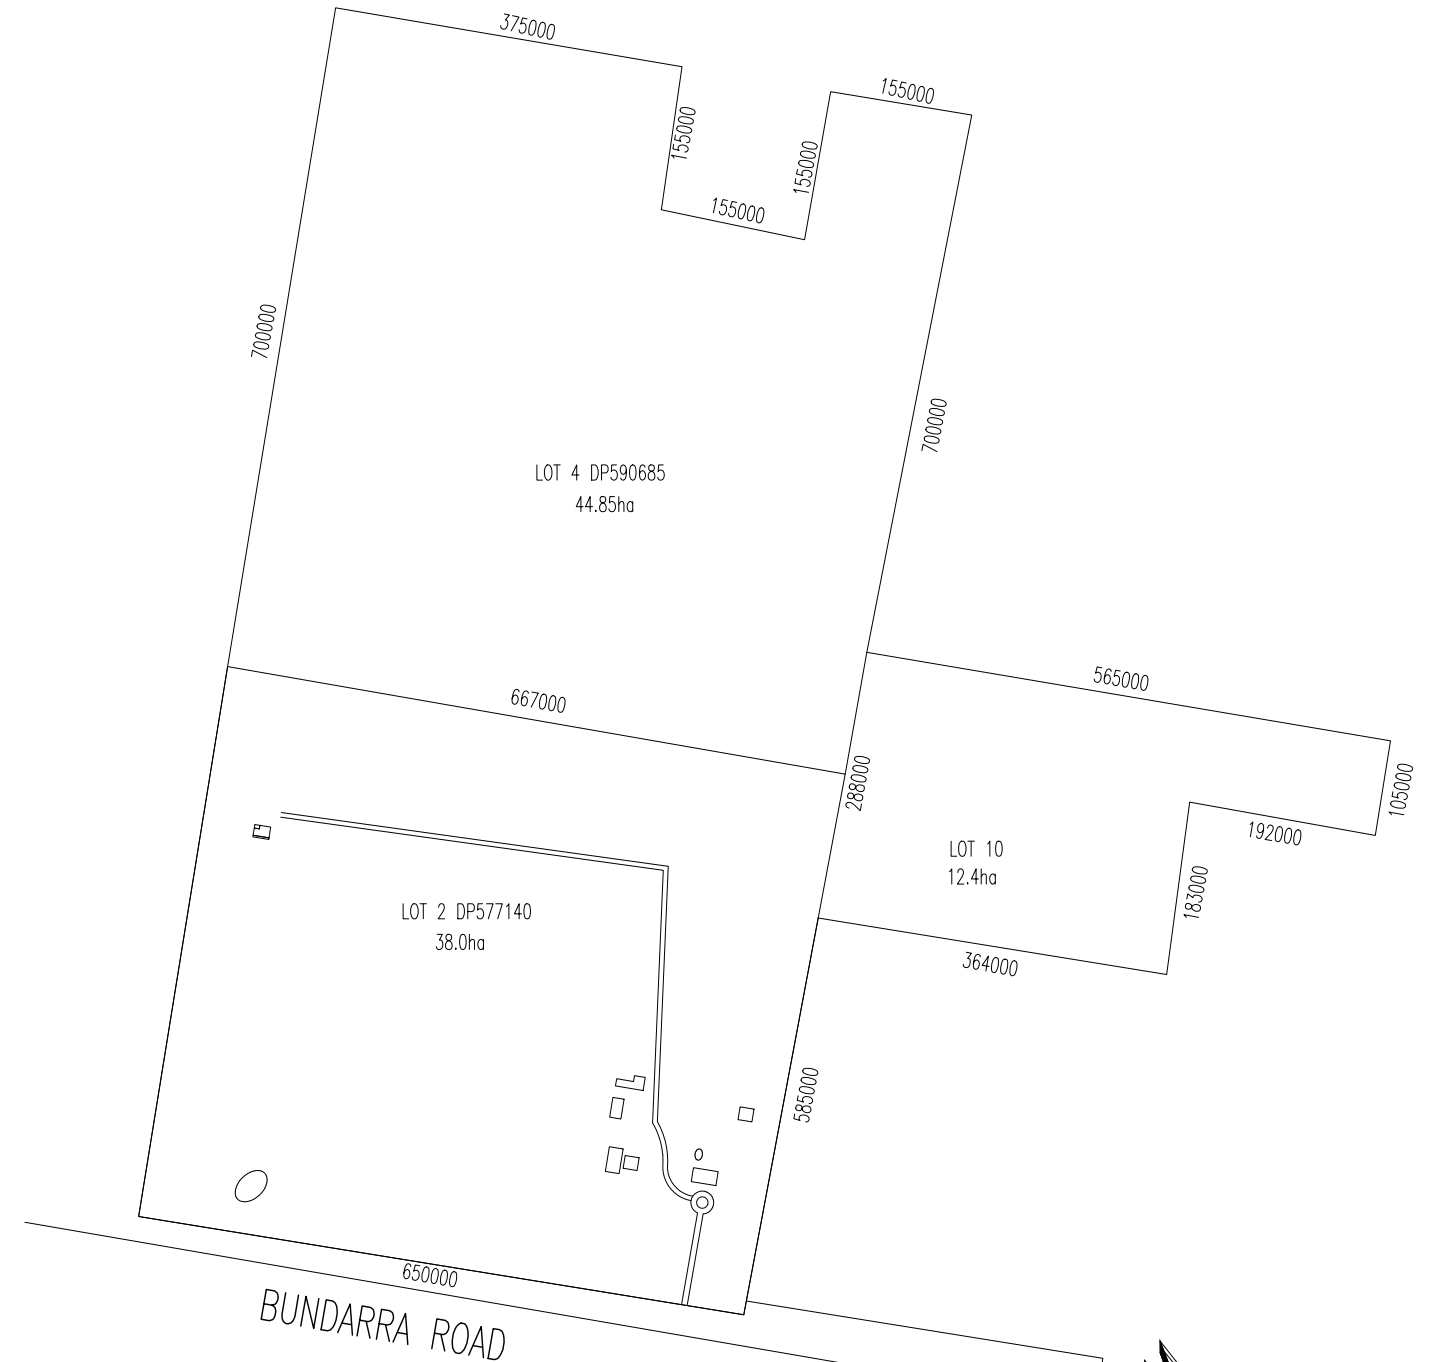


A.B.N. NO 45 155 061 939

B.L.N. 244590C

PPR CONSTRUCTIONS PTY LTD

TAMWORTH N.S.W. 2340

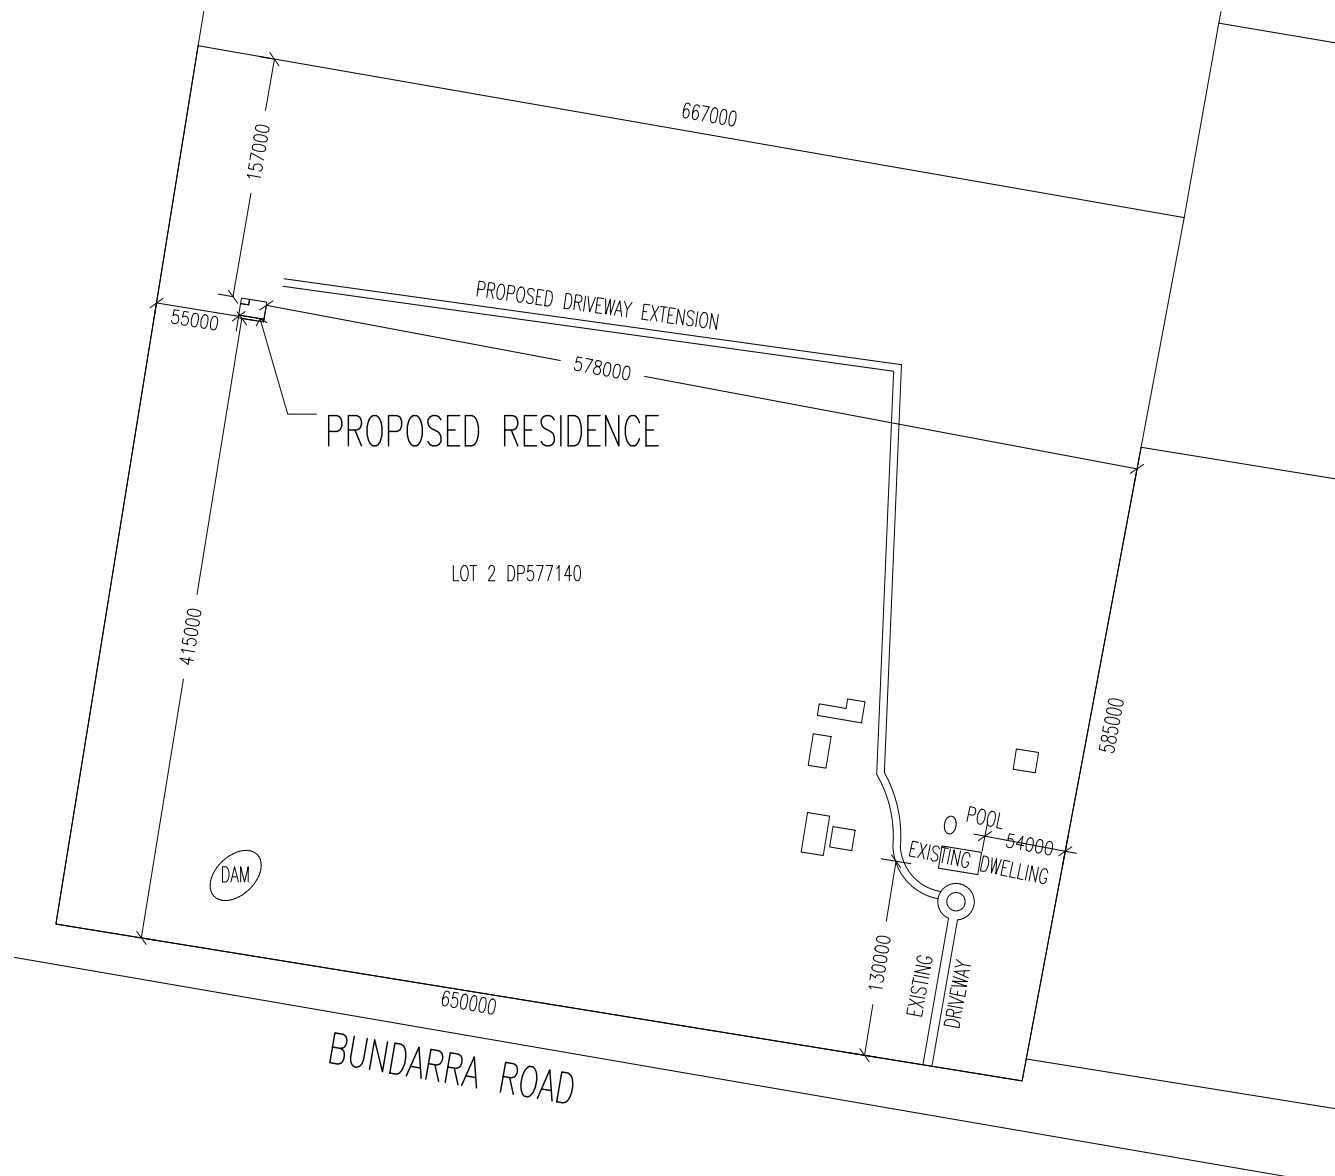

PART SITE PLAN 1:5000

NOTE: SEDIMENT & EROSION CONTROL MEASURES ARE NOT REQUIRED AS NO EXCAVATION OR SITE DISTURBANCE WILL OCCUR DUE TO FOOTINGS BEING PIERS ONLY.

ALL ROOF WATER TO TANKS THEN OVERFLOW TO 3 METERS CLEAR OF TANKS, BUILDING AND BOUNDARIES. ONLY APPLICABLE TO RURAL PROPERTIES

JOB No. 9385	PROPOSED DISPLAY HOME FOR DANIELLI 828 BUNDARRA RD, INVERGOWRIE	
30/08/2022	DWG No. 22740	DRAWN SF
A3	1:100	SHEET 4 OF 4
These plans remain the property of AUSTAM HOMES. Any attempt to copy in whole or part, shall be deemed as breach of copyright.		