


THUNDERBOLTS WAY

LANE WAY

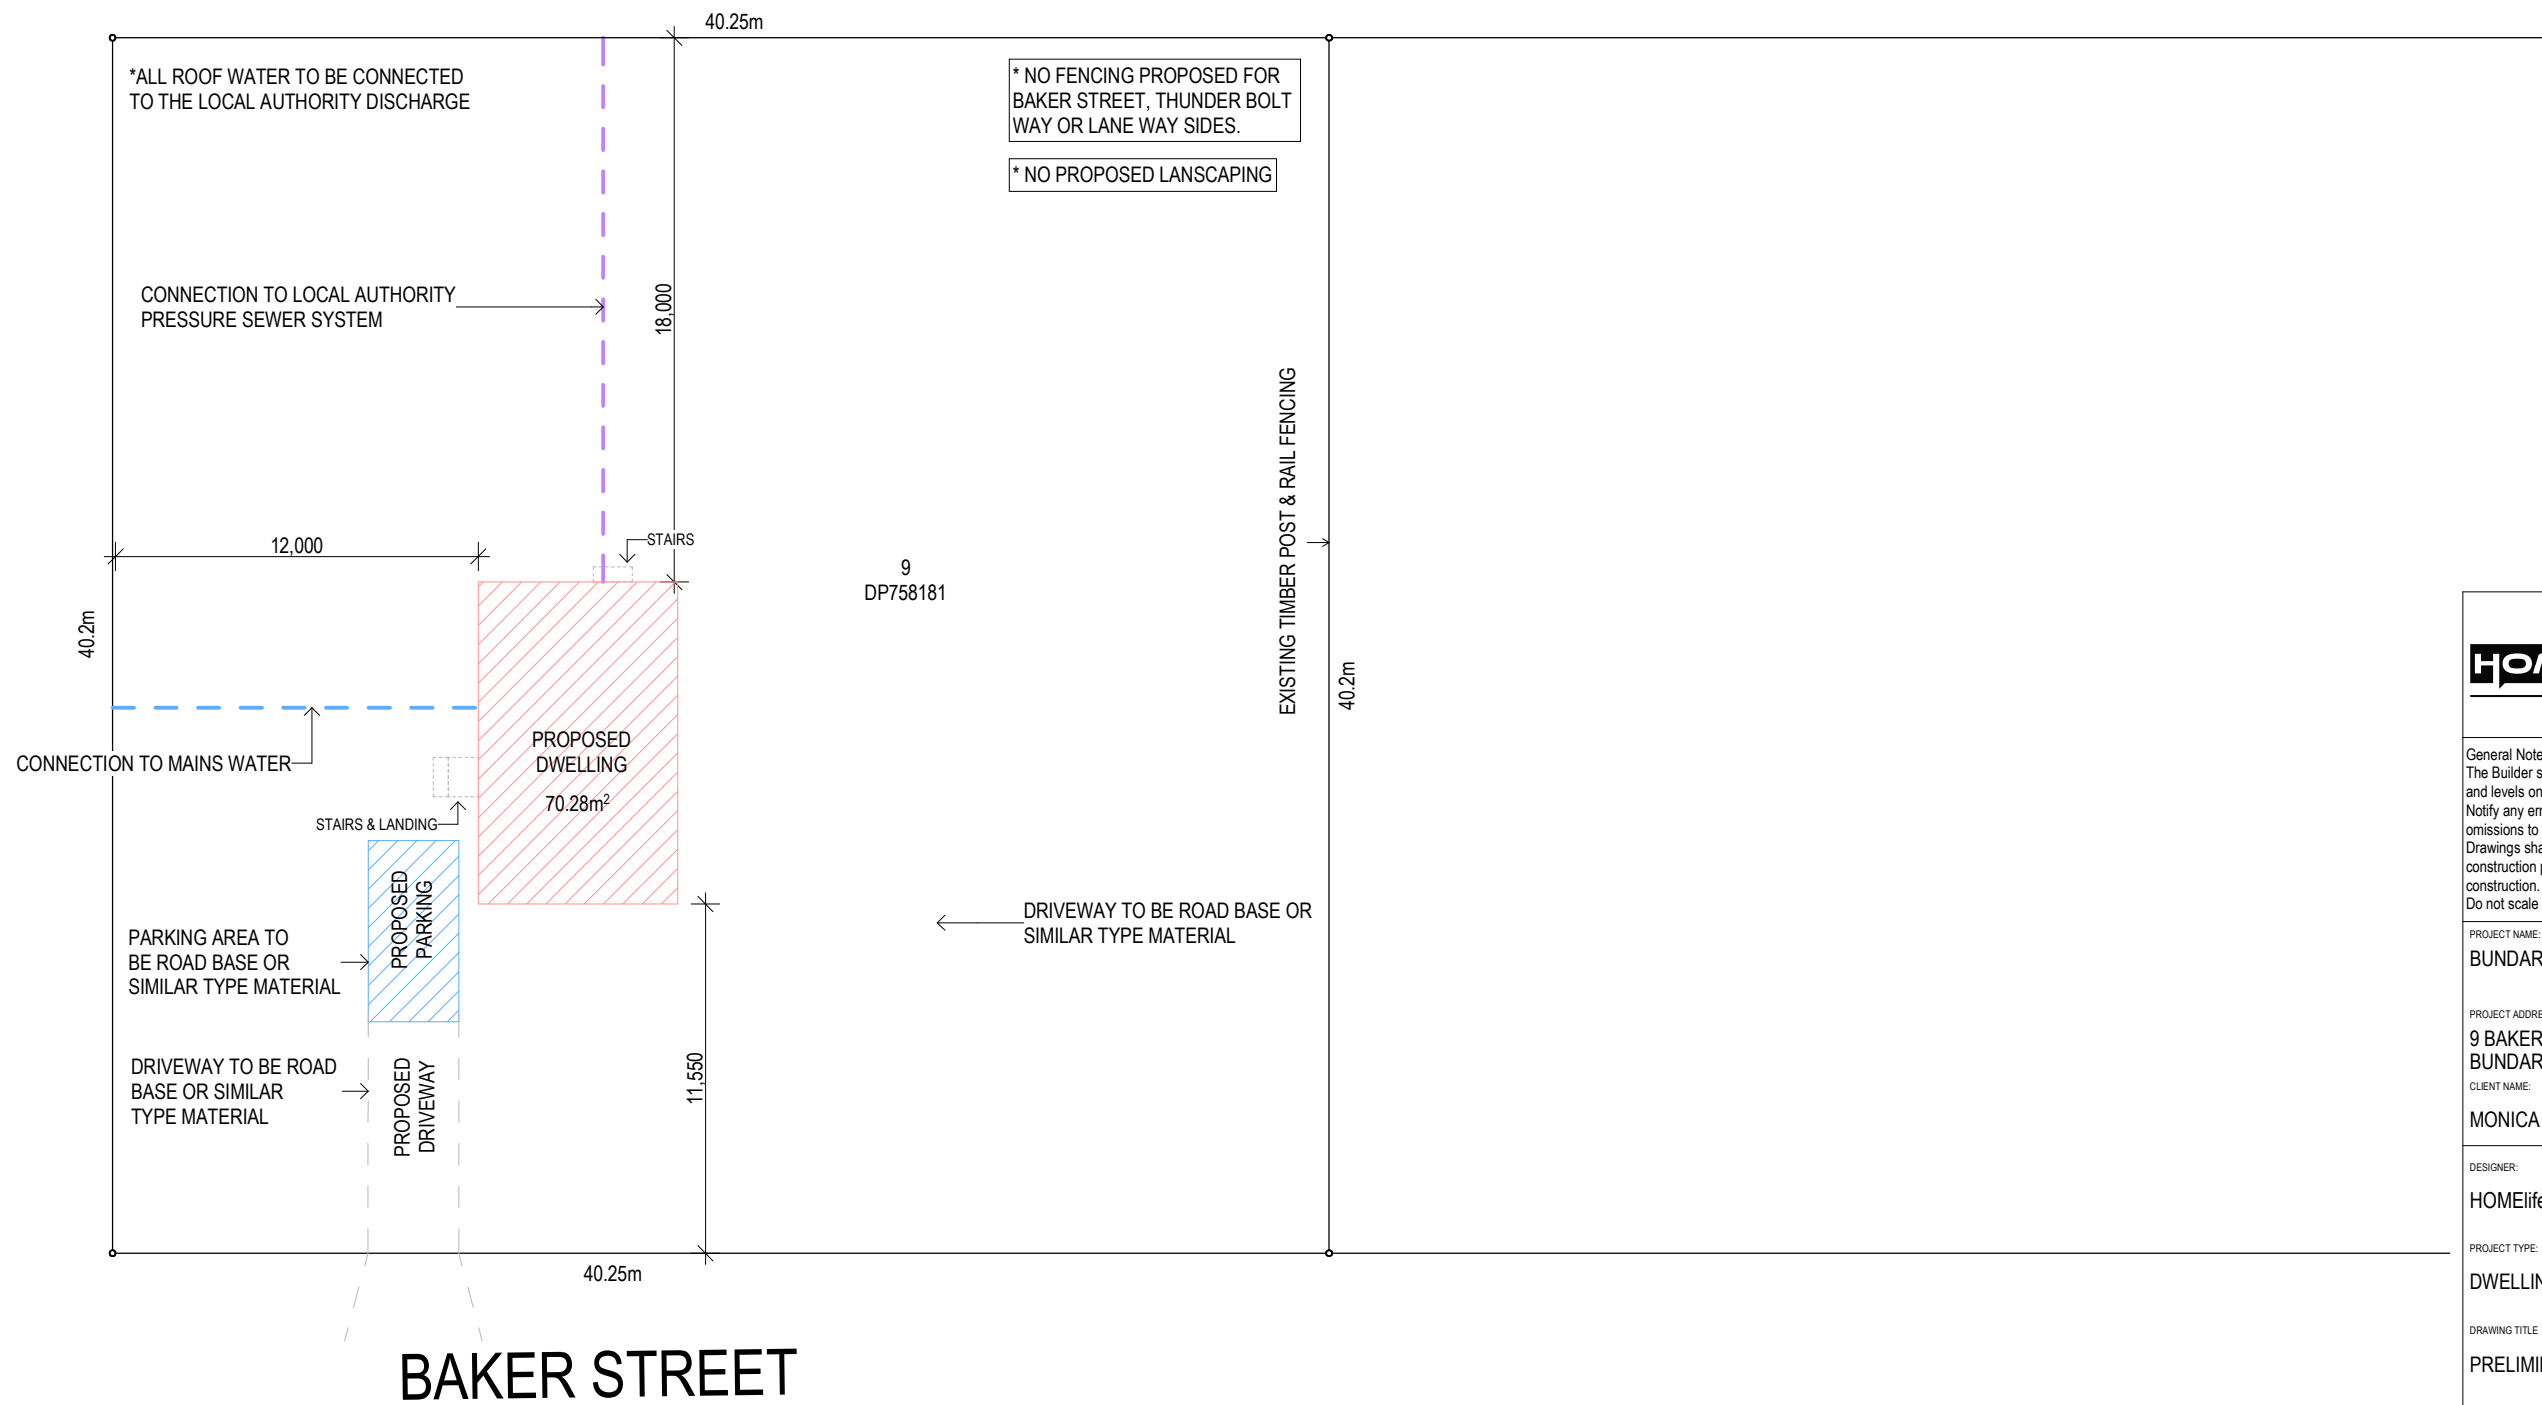

PRELIMINARY SITE PLAN

Scale 1:250

General Notes:
The Builder shall check all dimensions and levels on site prior to construction. Notify any errors, discrepancies or omissions to the architect. Drawings shall not be used for construction purposes until issued for construction. Do not scale drawings.

PROJECT NAME:
BUNDARRA

PROJECT ADDRESS:
**9 BAKER STREET
BUNDARRA NSW**

CLIENT NAME:
MONICA PULLIN

DESIGNER:
HOMElife Pods

PROJECT TYPE:
DWELLING

DRAWING TITLE
PRELIMINARY SITE PLAN

SCALE:
1:250

DATE
21/10/2022

PAGE NUMBER
2 OF 22