



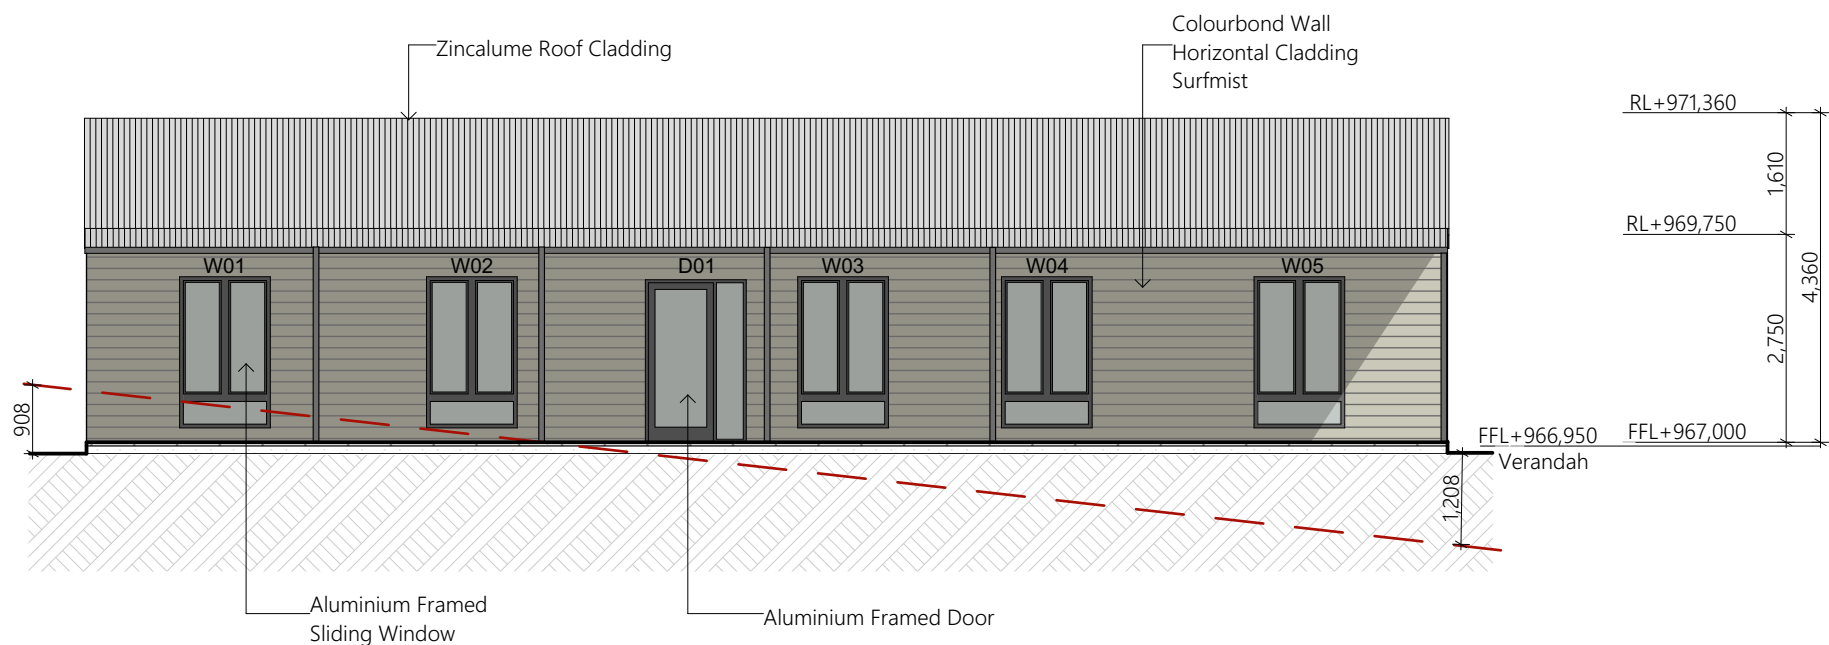


Northern Elevation

1:100

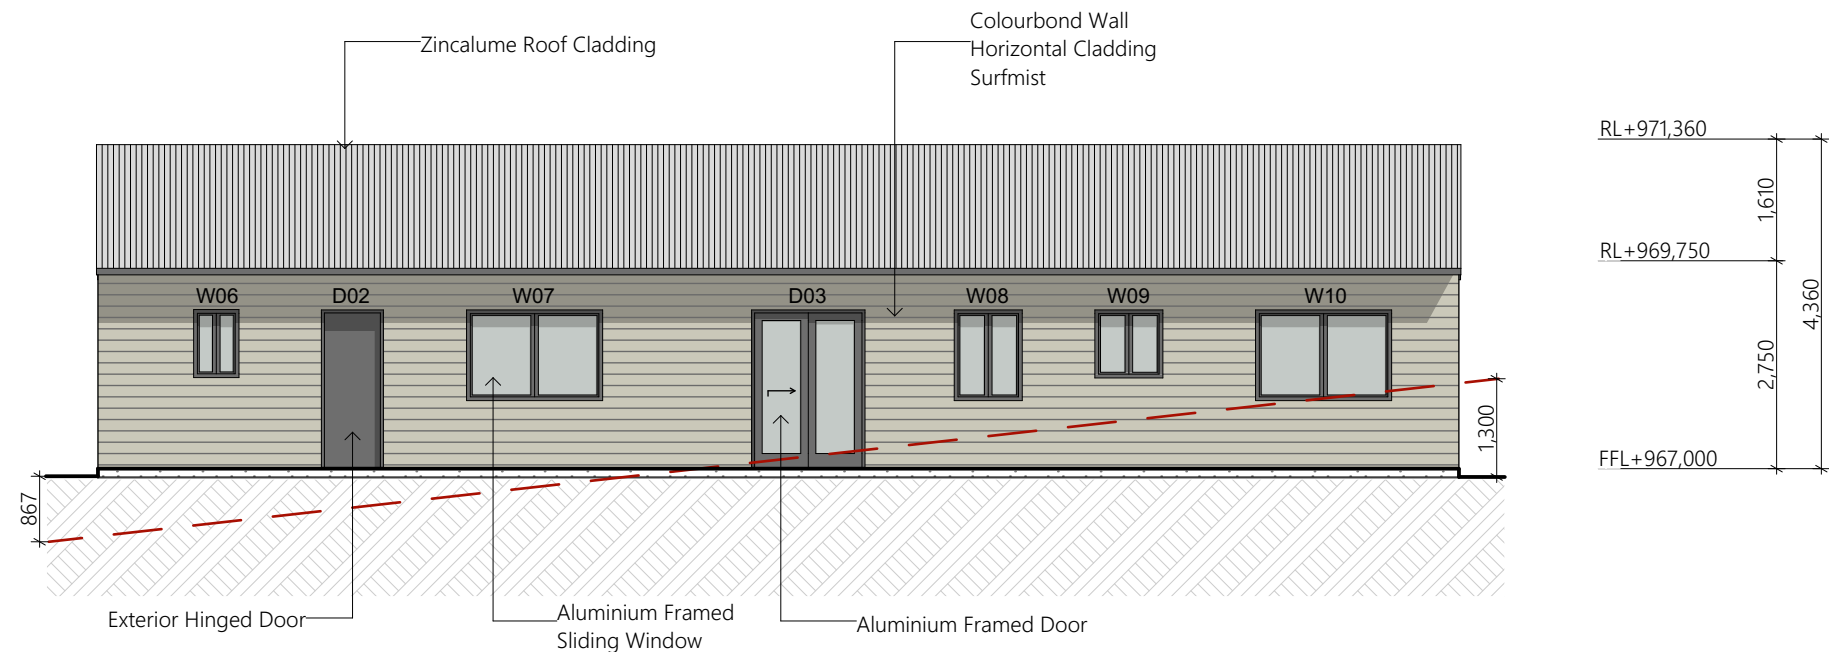


Southern Elevation

1:100

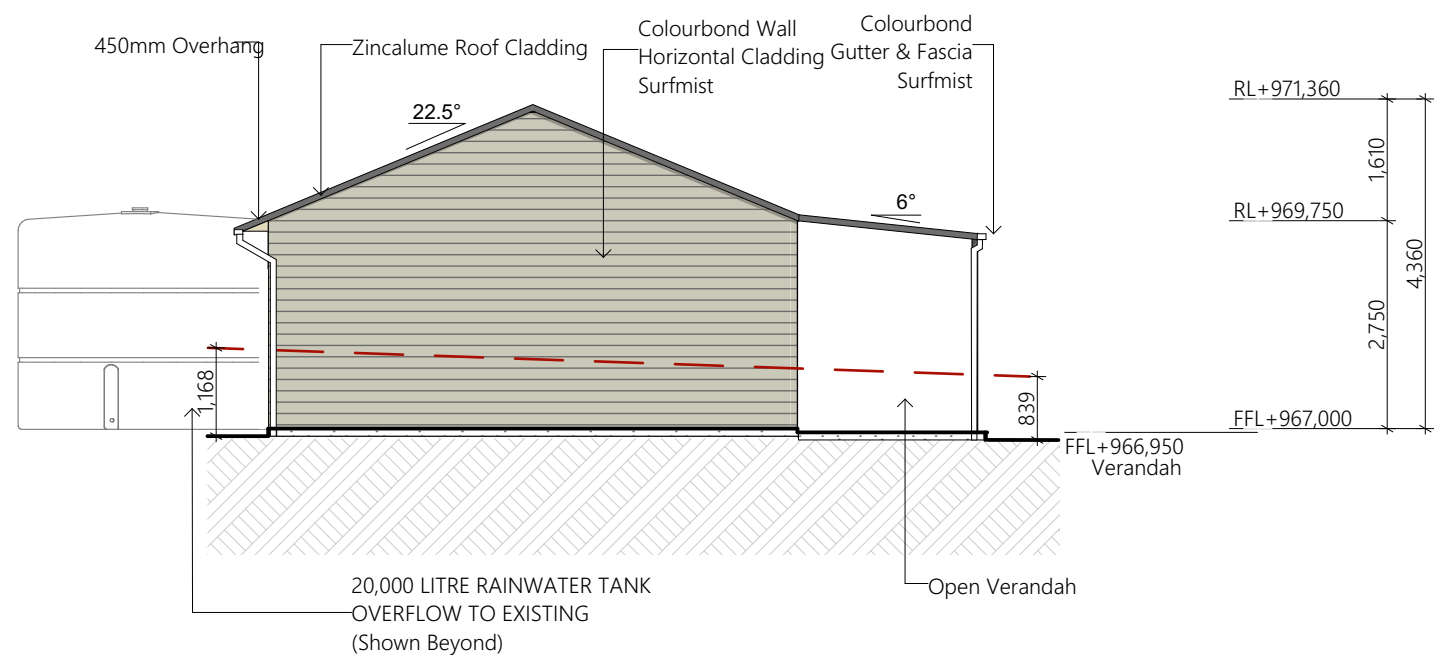

Eastern Elevation

1:100

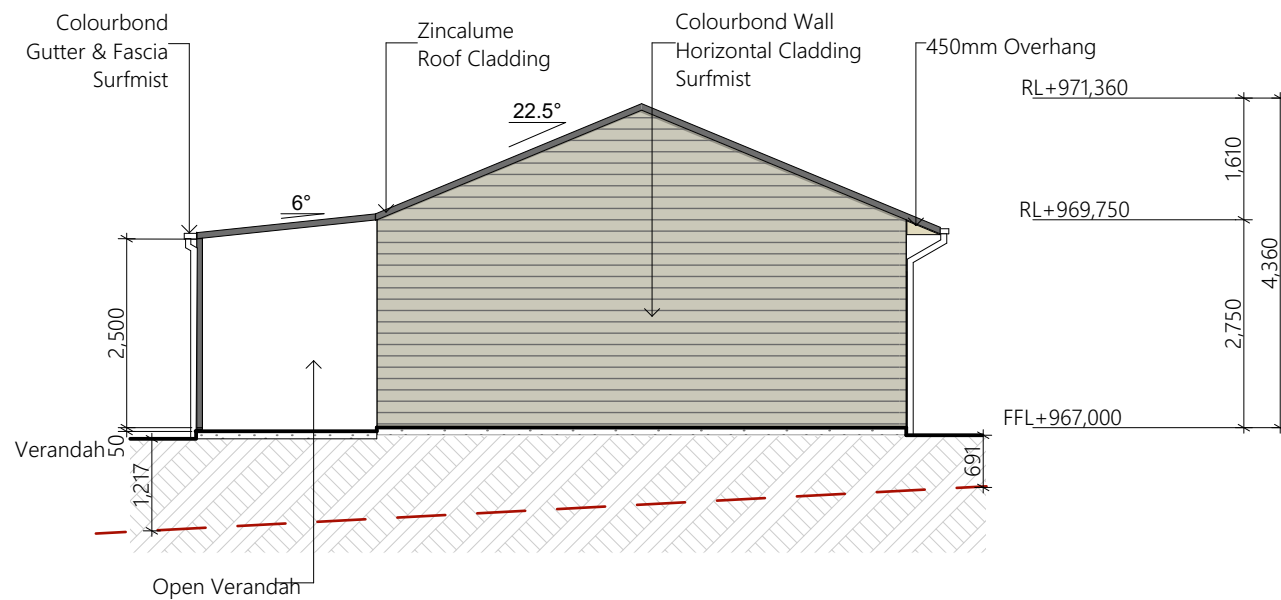

Western Elevation

1:100

DOOR SCHEDULE			
NUMBER	WIDTH	HEIGHT	ROUGH AREA
D01	1335	2150	2.87m ²
D02	820	2100	1.72m ²
D03	1500	2100	31.5m ²
WINDOW SCHEDULE			
NUMBER	WIDTH	HEIGHT	ROUGH AREA
W01	1200	2000	2.4m ²
W02	1200	2000	2.4m ²
W03	1200	2000	2.4m ²
W04	1200	2000	2.4m ²
W05	1200	2000	2.4m ²
W06	600	900	0.54m ²
W07	1800	1200	2.16m ²
W08	900	1200	1.08m ²
W09	900	900	0.81m ²
W10	1800	1200	2.16m ²



DRAFTING SERVICES
fernleighdrafting.com.au
hello@fernleighdrafting.com.au

Proposed: Detached Detached Steel Frame Dwelling
Client: D & M Cetera
Address: 24 Stringybark Ridge Road
Invergowrie NSW 2325
Lot 10/
DP875212

Reference Plans:
Sheet # 1 - Site Plan
Sheet # 2 - Floor Plan
Sheet # 3 - Section
Sheet # 4 - Elevations
Sheet # 5 - Door & Window Schedule
Sheet # 6 - Basix
Sheet # 7 - Basix

Supplied by:



Plan:

Elevations

Note: Plans to be printed on A2 to be too scale. Do not scale off plans.
All dimensions & natural ground heights to be checked and verified on site.

Drawn: A.K
Date: 13/09/2022
Scale: 1:100 @ A2
Job No: 220620

Sheet:

of:

07

04

ISSUED FOR DEVELOPMENT /
CONSTRUCTION CERTIFICATE PURPOSES