



WEST ELEVATION

SCALE: 1:150

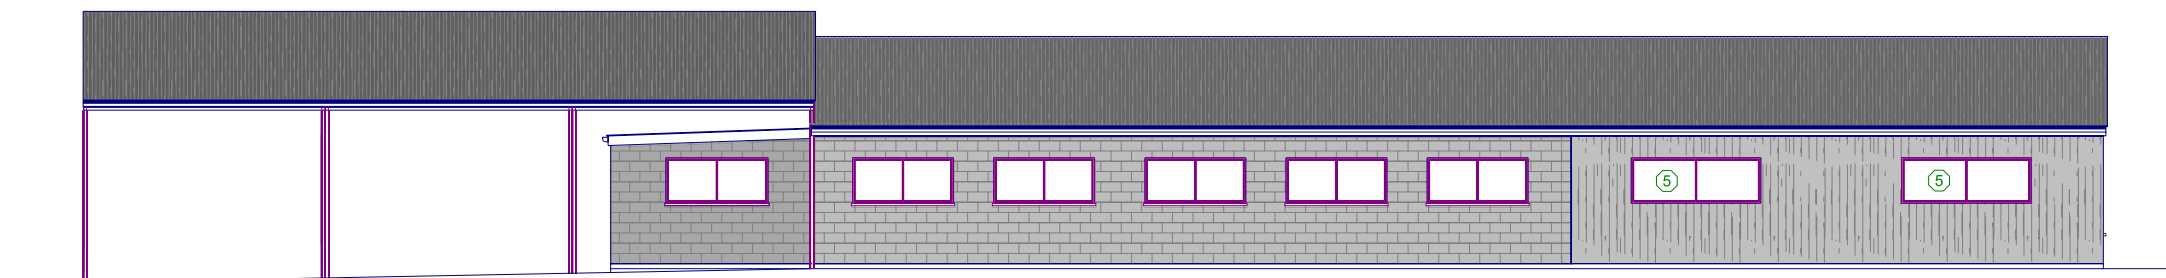

EAST ELEVATION

SCALE: 1:150

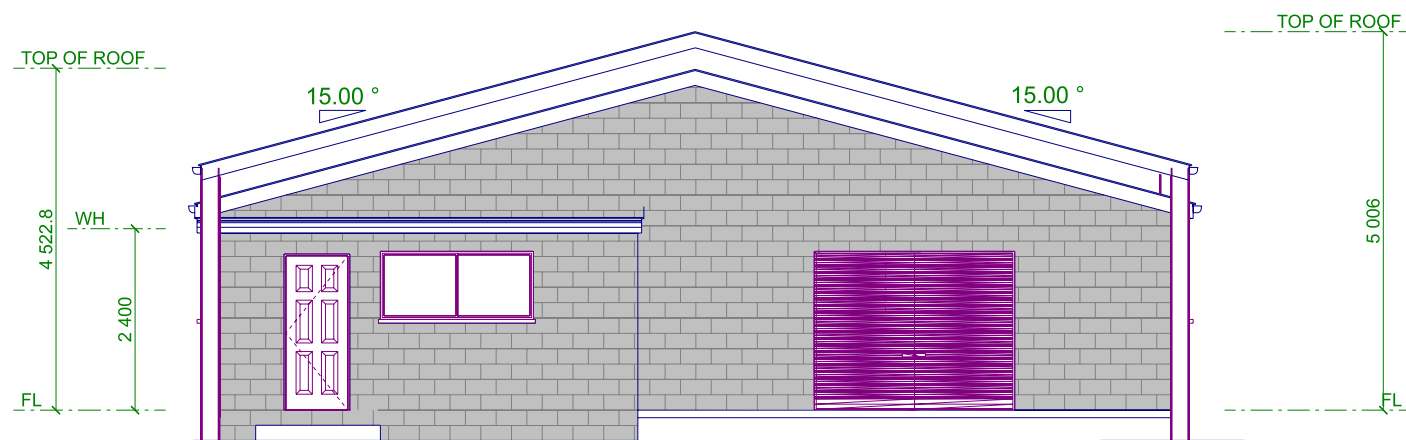

SOUTH ELEVATION

SCALE: 1:100



NORTH ELEVATION

SCALE: 1:100

COPYRIGHT
THE DRAWING AND THE DESIGN DEPICTED
REMAIN THE PROPERTY OF THE AUTHOR.
REPRODUCTION IN PART OR IN WHOLE IS
PROHIBITED UNLESS WRITTEN PERMISSION
IS OBTAINED FROM THE AUTHOR.
PLANS ARE FOR USE ONLY ON THE JOB
SPECIFIED IN THE TITLE BOX.

01/12/21	FOR CLIENT CONSIDERATION/APPROVAL	Customer: THACKWAY, Rob & Loren	ELEVATIONS
18/02/22	For Submission	Site Address: 132 Bridge St, Uralla, NSW 2358	
		PH: 0416 013 513 E:	New England Drafting
		Reference No: 2021-041 EXTENSION / CARPORT	PHONE: 0417-303 343 Email: greg@newenglanddrafting.com
			Printed: 18/02/2022 Page: 3 DRAWN BY: Greg SELBY